


STATE OF NORTH CAROLINA DIVISION OF HIGHWAYS CONVENTIONAL SYMBOLS

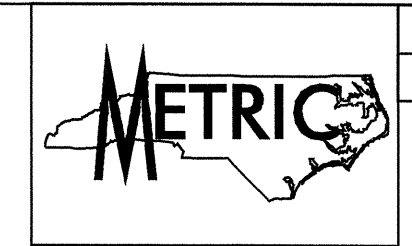

*S.U.E = SUBSURFACE UTILITY ENGINEER

ROADS & RELATED ITEMS

Edge of Pavement	-----
Curb	-----
Prop. Slope Stakes Cut	----- C -----
Prop. Slope Stakes Fill	----- F -----
Prop. Woven Wire Fence	-----
Prop. Chain Link Fence	-----
Prop. Barbed Wire Fence	-----
Prop. Wheelchair Ramp	-----
Curb Cut For Future Wheelchair Ramp	----- WCFR ----- ----- CCFR -----
Exist. Guardrail	-----
Prop. Guardrail	-----
Exist. Cable Guiderail	-----
Prop. Cable Guiderail	-----
Equality Symbol	-----
Pavement Removal	-----

RIGHT OF WAY

Baseline Control Point	-----
Existing Right of Way Marker	-----
Exist. Right of Way Line w/Marker	-----
Prop. Right of Way Line with Proposed	-----
R/W marker (Iron Pin & Cap)	-----
Prop. Right of Way Line with Proposed	-----
(Concrete or Granite) R/w Marker	-----
Exist. Control of Access Line	-----
Prop. Control of Access Line	-----
Exist. Easement Line	----- E -----
Prop. Temp. Construction Easement Line	----- E -----
Prop. Temp. Drainage Easement Line	----- TDE -----
Prop. Perm. Drainage Easement Line	----- PDE -----

HYDROLOGY

Stream or Body of Water	-----
Flow Arrow	-----
Disappearing Stream	-----
Spring	-----
Swamp Marsh	-----
Shoreline	-----
Falls, Rapids	-----
Prop Lateral, Tail, Head Ditches	-----

STRUCTURES

MAJOR	
Bridge, Tunnel, or Box Culvert	----- CONC -----
Bridge Wing Wall, Head Wall and End Wall	----- CONC WW -----

Existing Traffic Signal	-----
MINOR	-----
Head & End Wall	----- CONC HW -----
Pipe Culvert	-----
Footbridge	-----
Drainage Boxes	----- CB -----
Paved Ditch Gutter	-----

UTILITIES

Exist. Pole	-----
Exist. Power Pole	-----
Prop. Power Pole	-----
Exist. Telephone Pole	-----
Prop. Telephone Pole	-----
Exist. Joint Use Pole	-----
Prop. Joint Use Pole	-----
Telephone Pedestal	-----
Cable TV Pedestal	-----
Hydrant	-----
Satellite Dish	-----
Exist. Water Valve	-----
Sewer Clean Out	-----
Power Manhole	-----
Telephone Booth	-----
Water Manhole	-----
Light Pole	-----
H-Frame Pole	-----
Power Line Tower	-----
Pole with Base	-----
Gas Valve	-----
Gas Meter	-----
Telephone Manhole	-----
Power Transformer	-----
Sanitary Sewer Manhole	-----
Storm Sewer Manhole	-----
Tank; Water, Gas, Oil	-----
Water Tank With Legs	-----
Traffic Signal Junction Box	-----
Fiber Optic Splice Box	-----
Television or Radio Tower	-----
Utility Power Line Connects to Traffic Signal Lines Cut Into the Pavement	----- TS -----
Metal Pole With Mastarm For Signals	-----

Proposed Traffic Signal	-----
Recorded Water Line	----- W -----
Designated Water Line (S.U.E.*)	----- W -----
Sanitary Sewer	----- SS -----
Recorded Sanitary Sewer Force Main	----- FSS -----
Designated Sanitary Sewer Force Main(S.U.E.*)	----- FSS -----
Recorded Gas Line	----- G -----
Designated Gas Line (S.U.E.*)	----- G -----
Storm Sewer	----- S -----
Recorded Power Line	----- P -----
Designated Power Line (S.U.E.*)	----- P -----
Recorded Telephone Cable	----- T -----
Designated Telephone Cable (S.U.E.*)	----- T -----
Recorded U/G Telephone Conduit	----- TC -----
Designated U/G Telephone Conduit (S.U.E.*)	----- TC -----
Unknown Utility (S.U.E.*)	----- ?UTL -----
Recorded Television Cable	----- TV -----
Designated Television Cable (S.U.E.*)	----- TV -----
Recorded Fiber Optics Cable	----- FO -----
Designated Fiber Optics Cable (S.U.E.*)	----- FO -----
Exist. Water Meter	-----
U/G Test Hole (S.U.E.*)	-----
Abandoned According to U/G Record	----- ATTUR -----
End of Information	----- E.O.I. -----

BOUNDARIES & PROPERTIES

State Line	-----
County Line	-----
Township Line	-----
City Line	-----
Reservation Line	-----
Property Line	-----
Property Line Symbol	-----
Exist. Iron Pin	----- EIP -----
Property Corner	-----
Property Monument	----- ECM -----
Property Number	----- (123) -----
Parcel Number	----- (6) -----
Fence Line	----- WW & ISBW -----
Existing Wetland Boundaries	----- WLB -----
Proposed Wetland Boundaries	----- WLB -----
Existing Endangered Animal Boundaries	----- EAB -----
Existing Endangered Plant Boundaries	----- EPB -----

BUILDINGS & OTHER CULTURE

Buildings	-----
Foundations	-----
Area Outline	-----
Gate	-----
Gas Pump Vent or U/G Tank Cap	-----
Church	-----
School	-----
Park	-----
Cemetery	-----
Dam	-----
Sign	-----
Well	-----
Small Mine	-----
Swimming Pool	-----

TOPOGRAPHY

Loose Surface	-----
Hard Surface	-----
Change in Road Surface	-----
Curb	-----
Right of Way Symbol	----- R/W -----
Guard Post	----- GP -----
Paved Walk	-----
Bridge	-----
Box Culvert or Tunnel	-----
Ferry	-----
Culvert	-----
Footbridge	-----
Trail, Footpath	-----
Light House	-----

VEGETATION

Single Tree	-----
Single Shrub	-----
Hedge	-----
Woods Line	-----
Orchard	-----
Vineyard	----- VINEYARD -----

RAILROADS

Standard Gauge	-----
RR Signal Milepost	-----
Switch	-----