



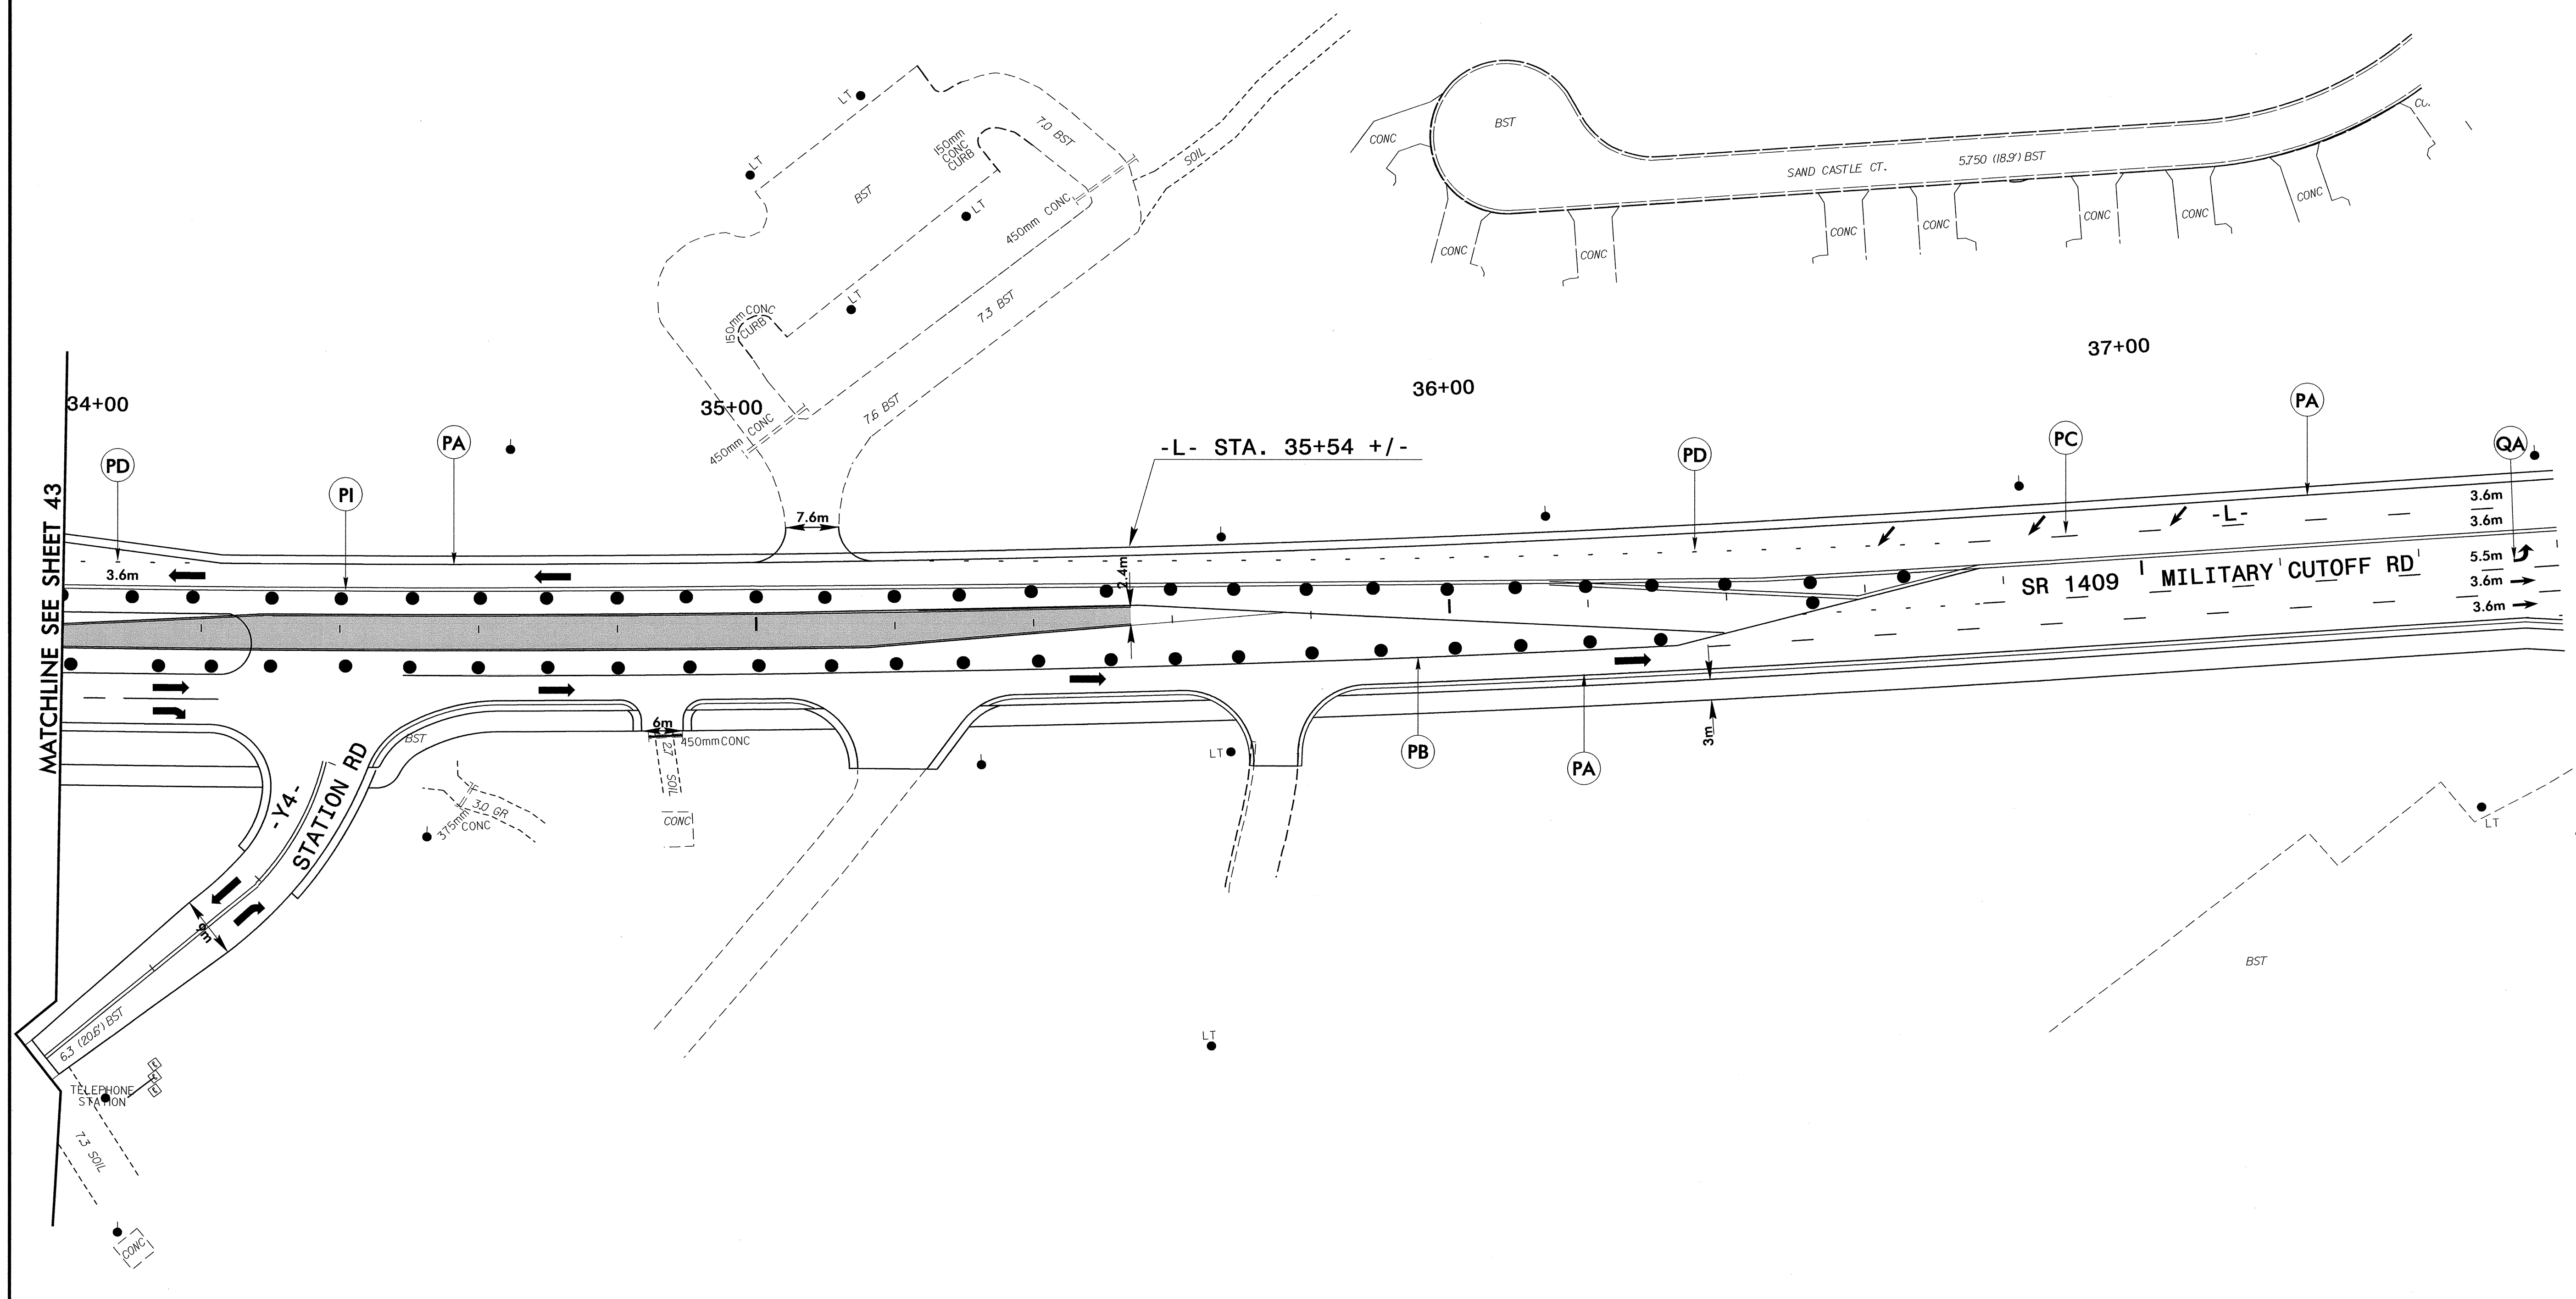

PROJ. REFERENCE NO.	SHEET NO.
U-2734	TCP-44

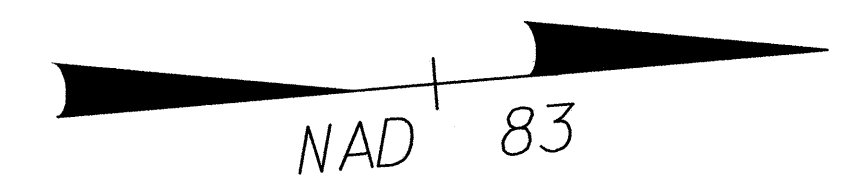

MATCHLINE SEE SHEET 43

APPROVED: _____	DATE: _____	<b>PHASE II STEP 5</b>	
SCALE: NONE	DATE: 12/03		REVISIONS
DWG. BY: NH	DESIGN BY: RLW		
REVIEWED BY: SSA			

**SEPI ENGINEERING GROUP**  
 2300 Rexwoods Drive  
 Suite 370  
 Raleigh, NC 27607  
 Tel: 919-789-9977 Fax: 919-789-9591

2/1/04