




PROJ. REFERENCE NO.	SHEET NO.
U-2734	TCP-38

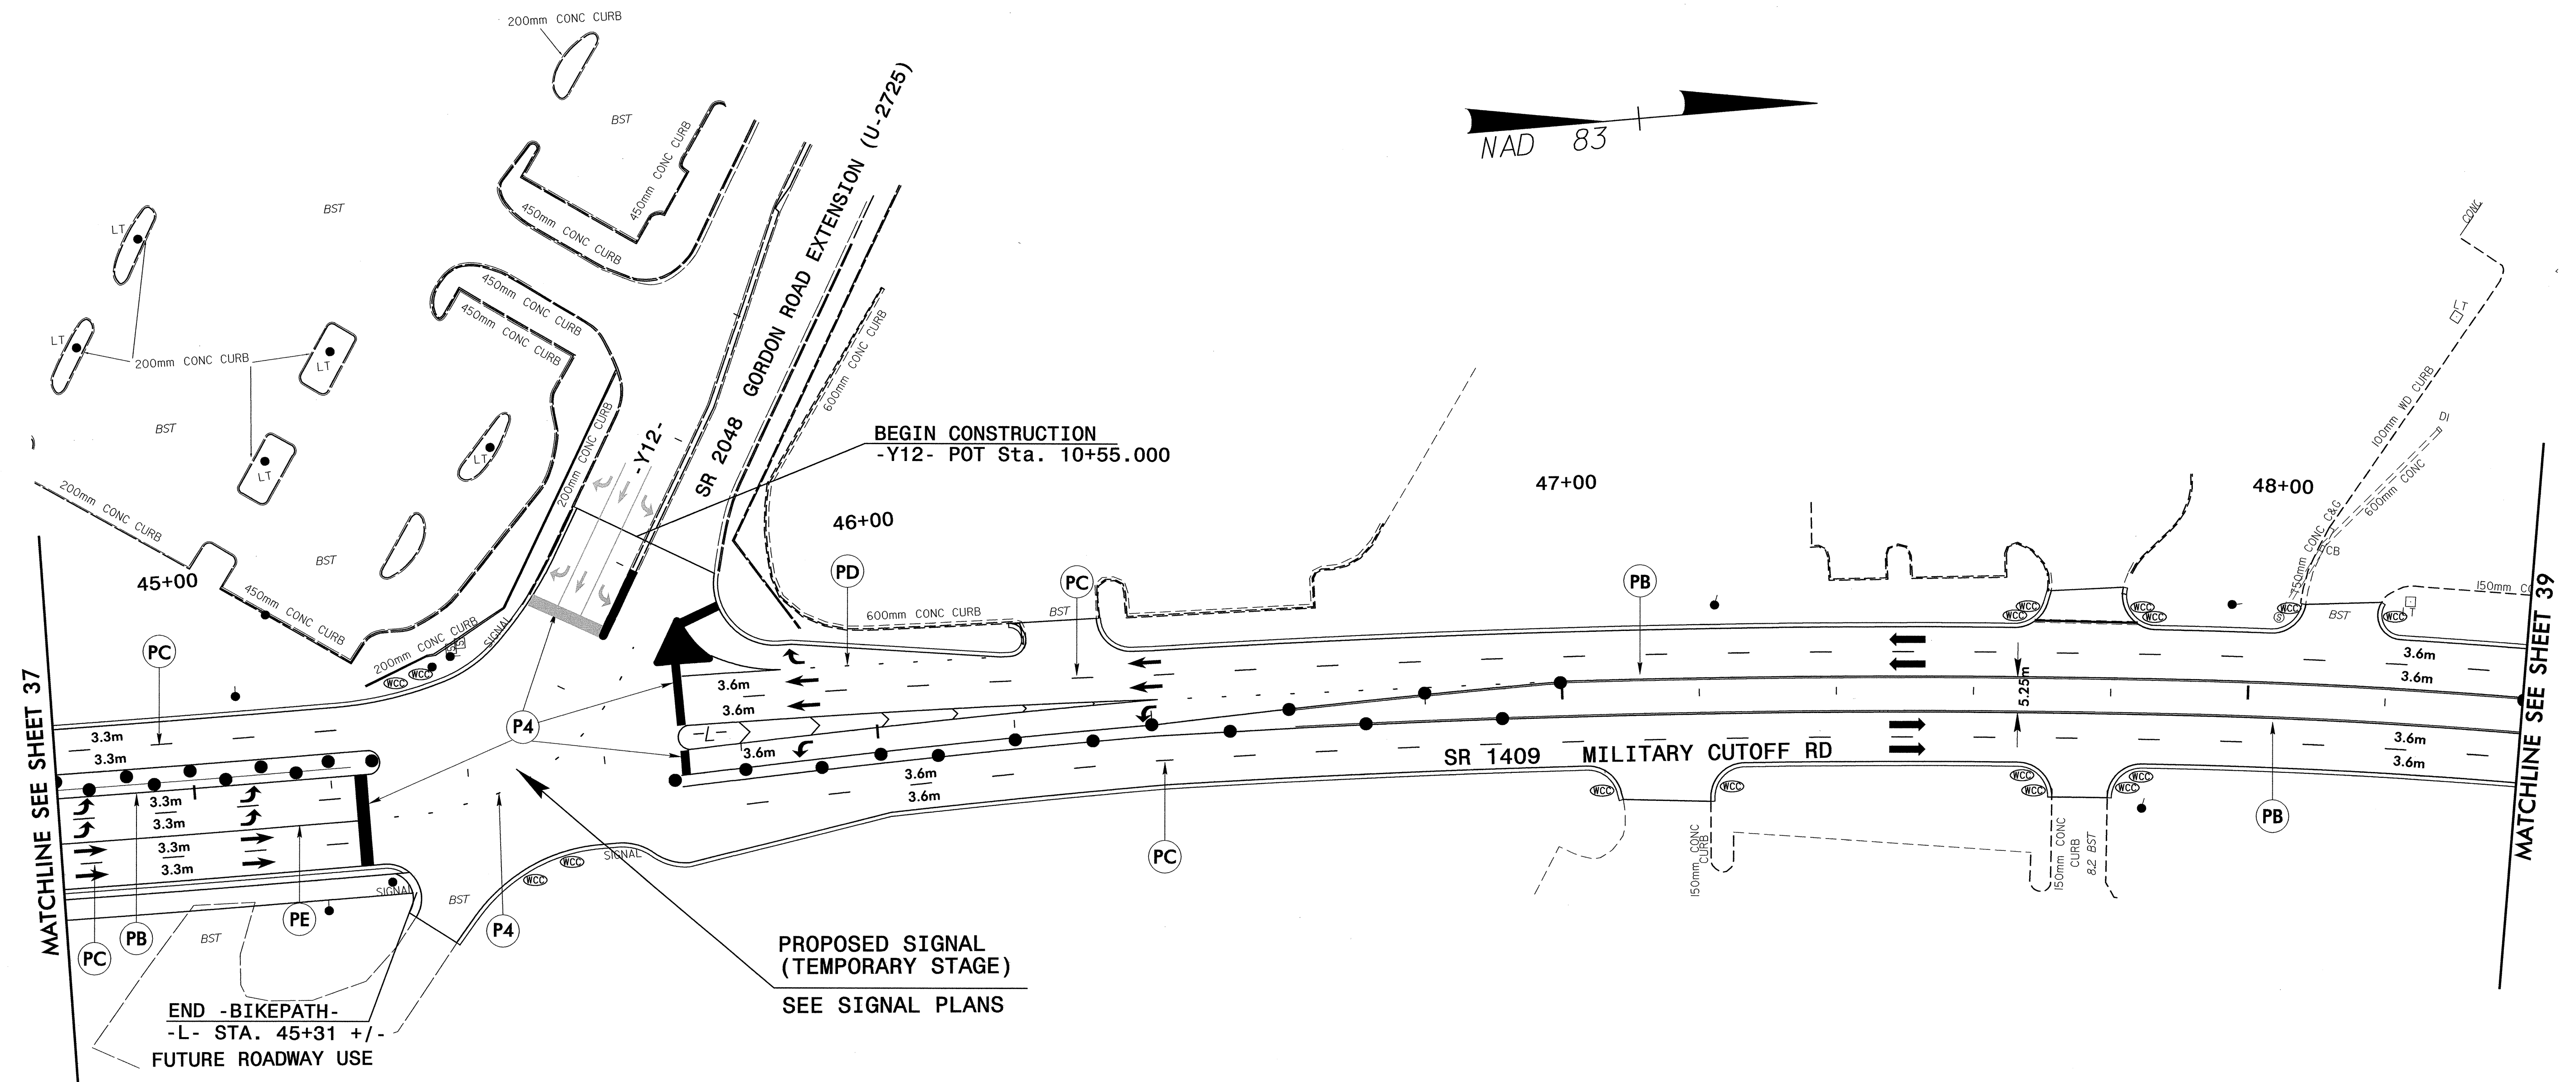

MATCHLINE SEE SHEET 37


MATCHLINE SEE SHEET 39

END -BIKEPATH-
-L- STA. 45+31 +/-
FUTURE ROADWAY USE

PROPOSED SIGNAL
(TEMPORARY STAGE)
SEE SIGNAL PLANS

SEPI ENGINEERING GROUP
2300 Rexwoods Drive
Suite 310
Raleigh, NC 27607
Tel: 919-789-9977 Fax: 919-9591


APPROVED: _____ DATE: _____

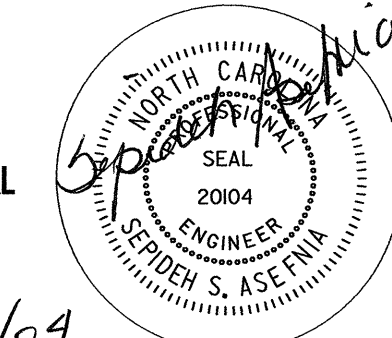SEAL 

3/1/09

PHASE II

SCALE: NONE
DATE: 12/03
DWG. BY: NH
DESIGN BY: RLW
REVIEWED BY: SSA

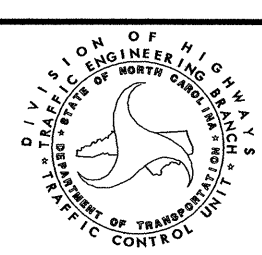

REVISIONS	