



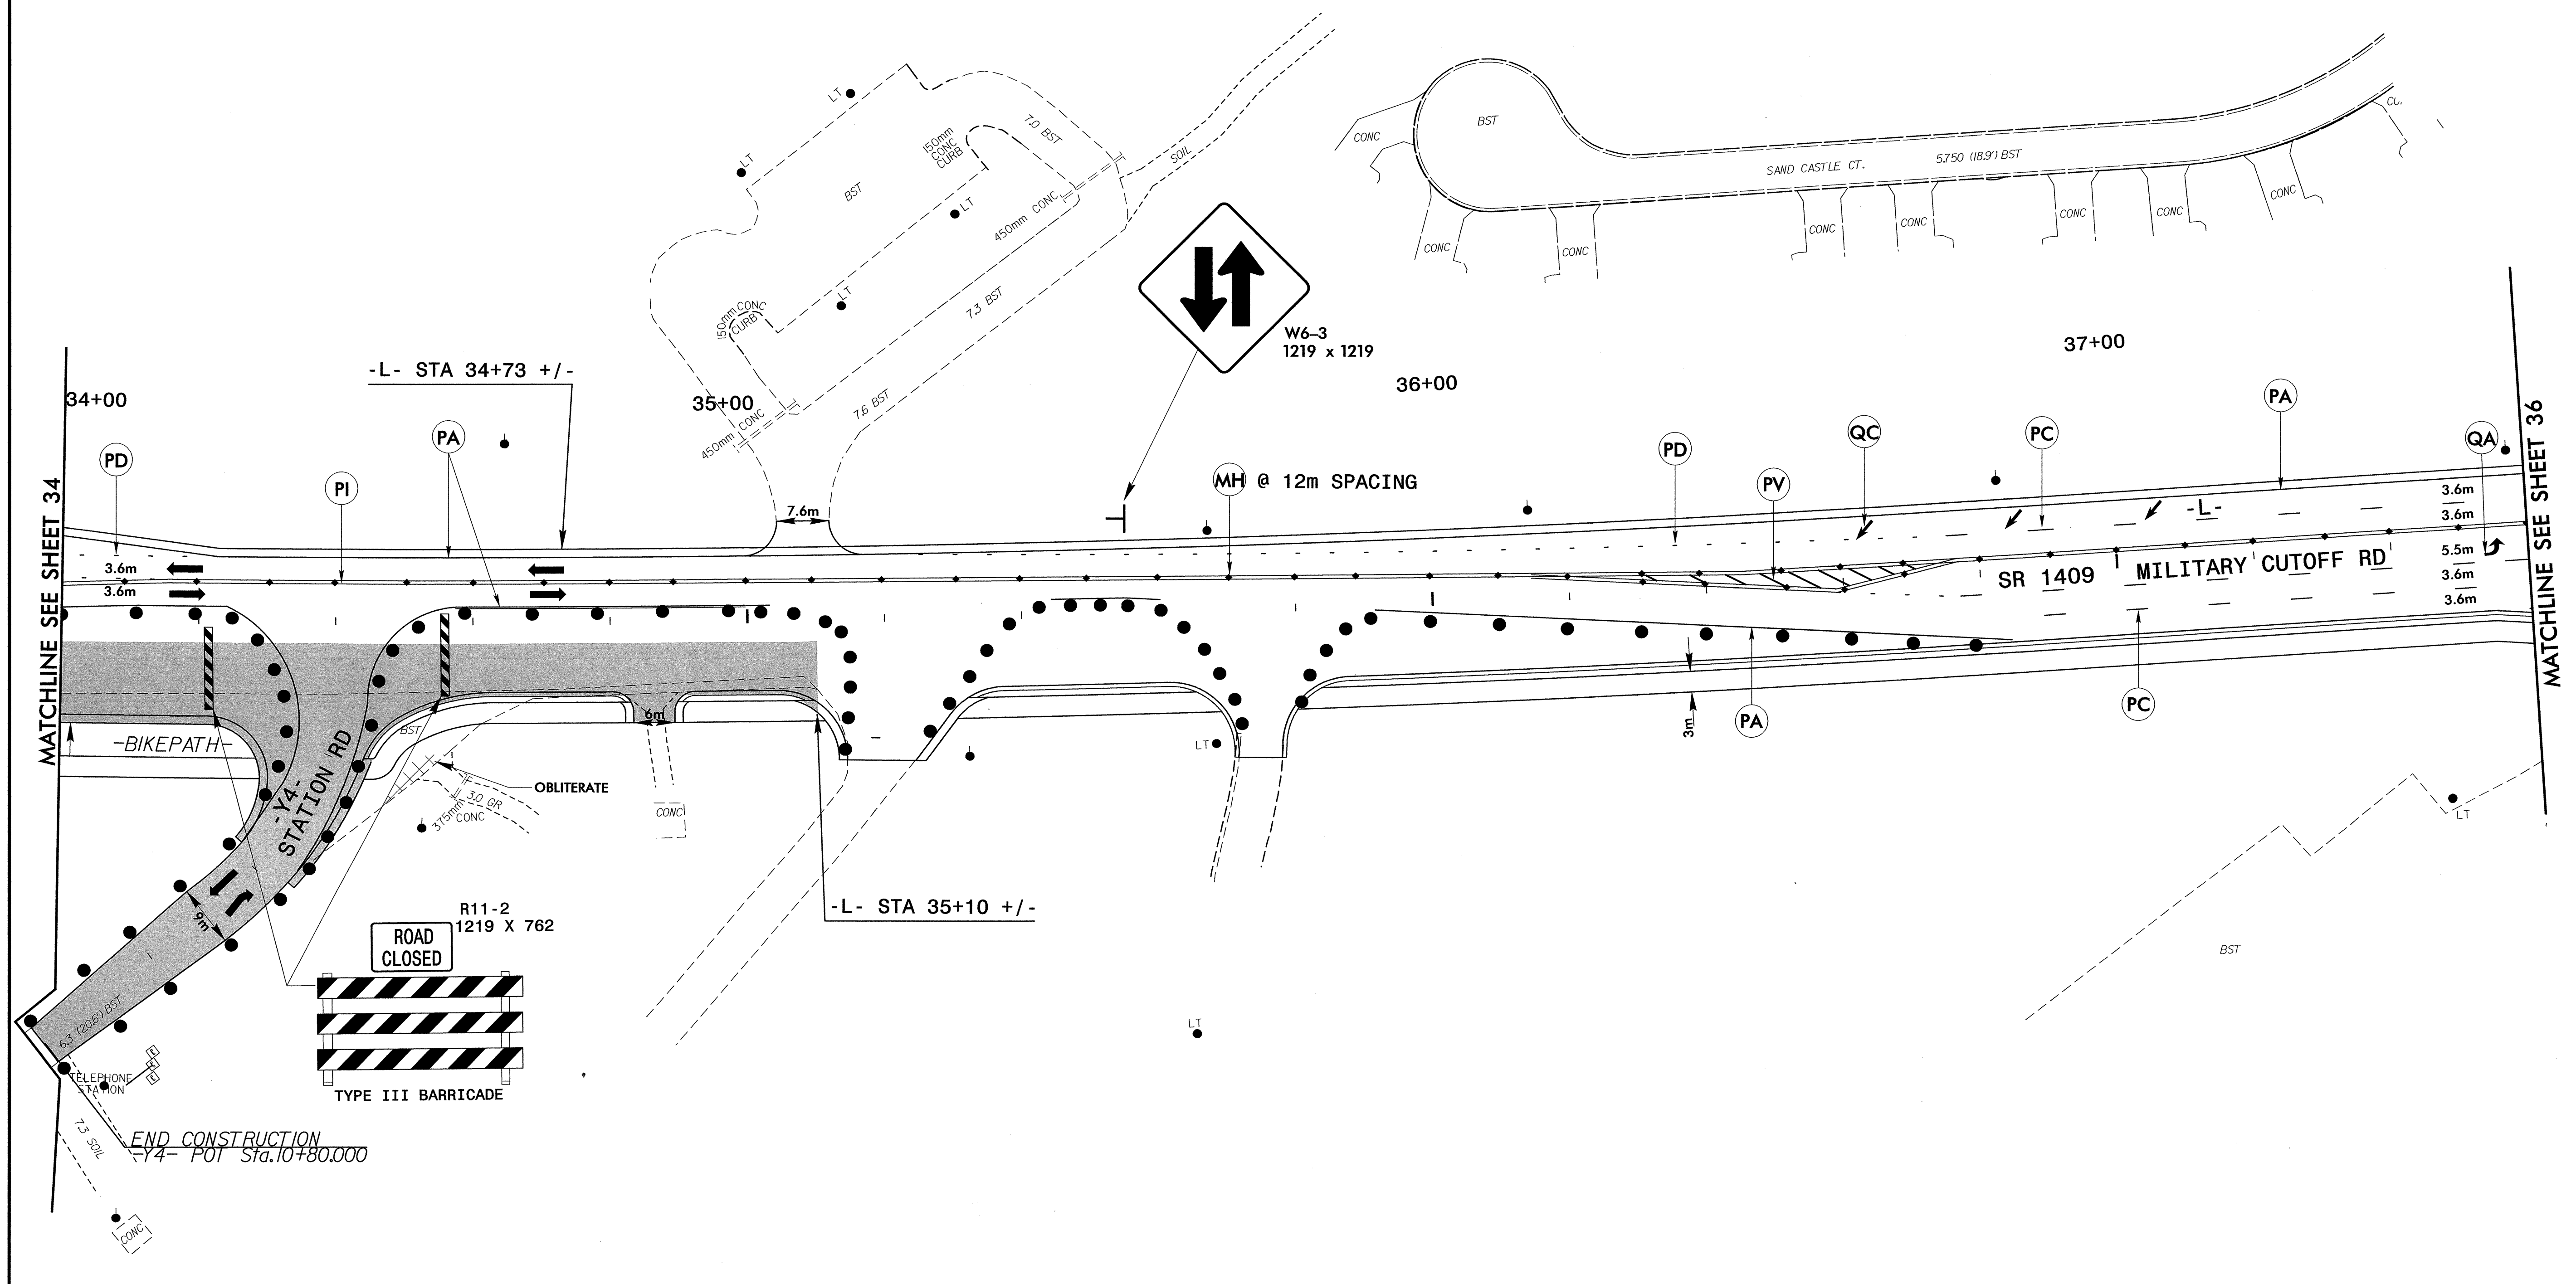


PROJ. REFERENCE NO.	SHEET NO.
U-2734	TCP-35

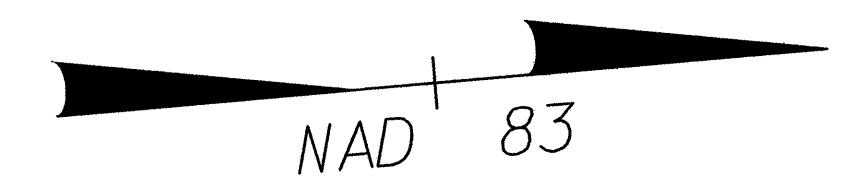

MATCHLINE SEE SHEET 34

MATCHLINE SEE SHEET 36

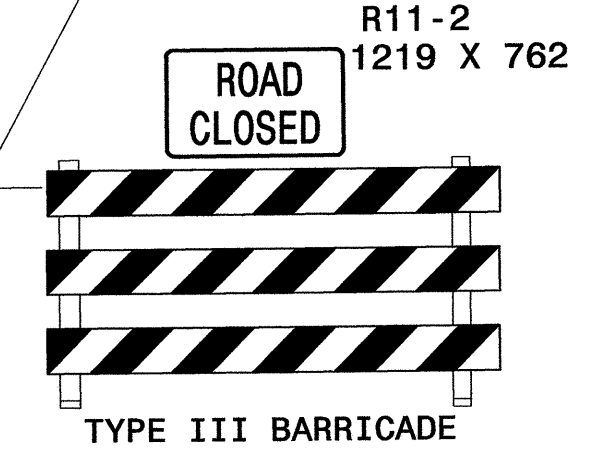

END CONSTRUCTION
Y4 POT Sta. 10+80.000

SEPI ENGINEERING GROUP
2300 Rexwoods Drive
Suite 370
Raleigh, NC 27607
Tel: 919-789-9977 Fax: 919-789-9591

APPROVED: _____ DATE: _____

SEAL

2/1/04

PHASE II	
SCALE: NONE	REVISIONS
DATE: 12/03	
DWG. BY: NH	
DESIGN BY: RLW	
REVIEWED BY: SSA	
	CADD FILE