



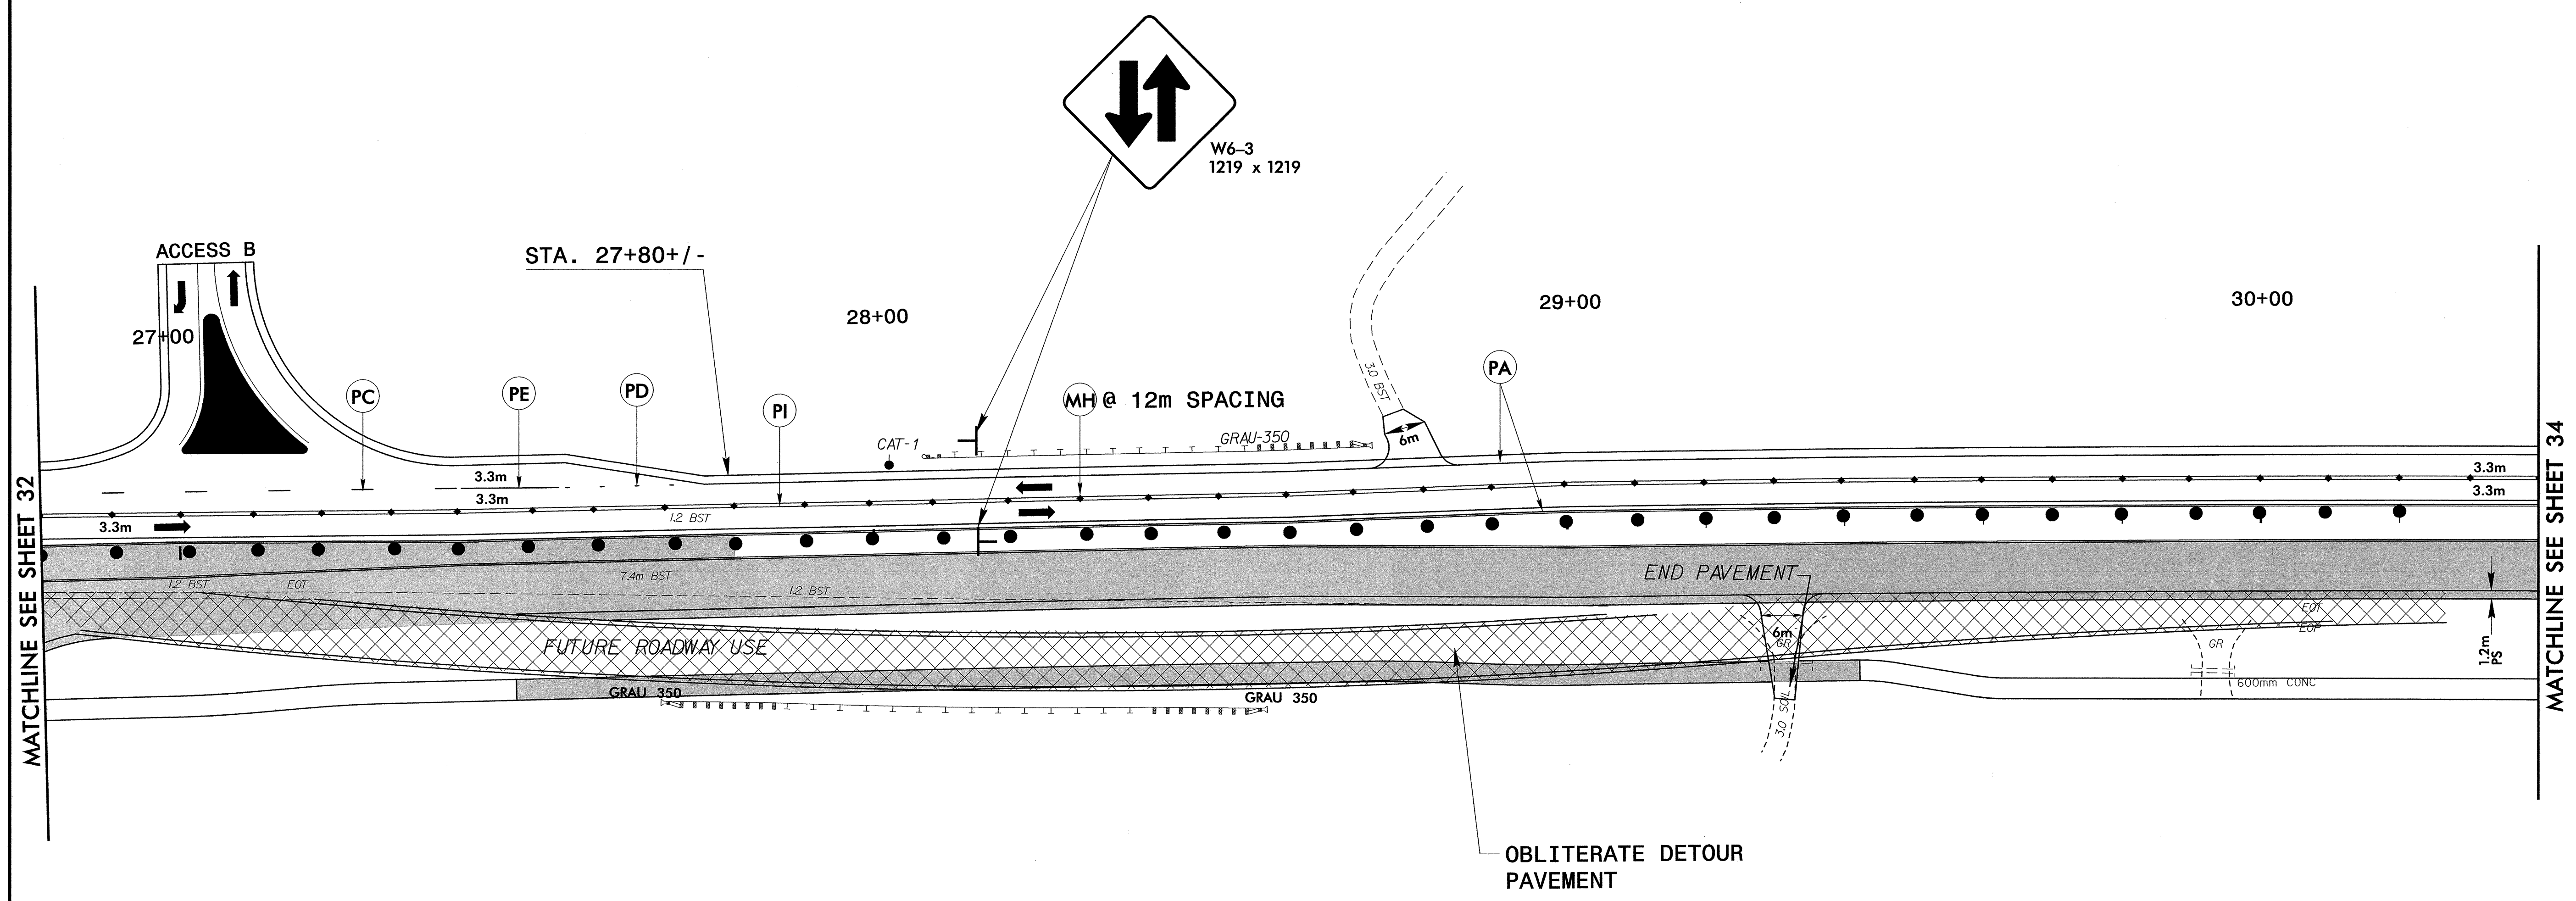

PROJ. REFERENCE NO.	SHEET NO.
U-2734	TCP-33

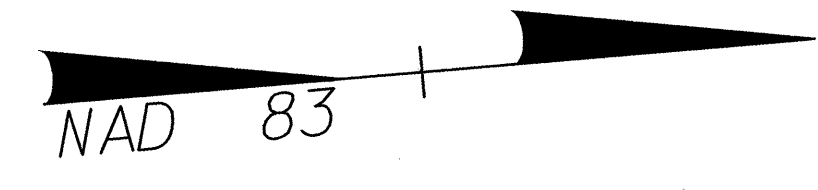

MATCHLINE SEE SHEET 32

MATCHLINE SEE SHEET 34

**SEPI ENGINEERING GROUP**  
 2300 Rexwoods Drive  
 Suite 370  
 Raleigh, NC 27607  
 Tel: 919-789-9977 Fax: 919-789-9591

APPROVED: \_\_\_\_\_ DATE: \_\_\_\_\_

SEAL

2/4/04

<b>PHASE II</b>	
SCALE: NONE	REVISIONS
DATE: 12/03	
DWG. BY: NH	
DESIGN BY: RLW	
REVIEWED BY: SSA	
	CADD FILE

