

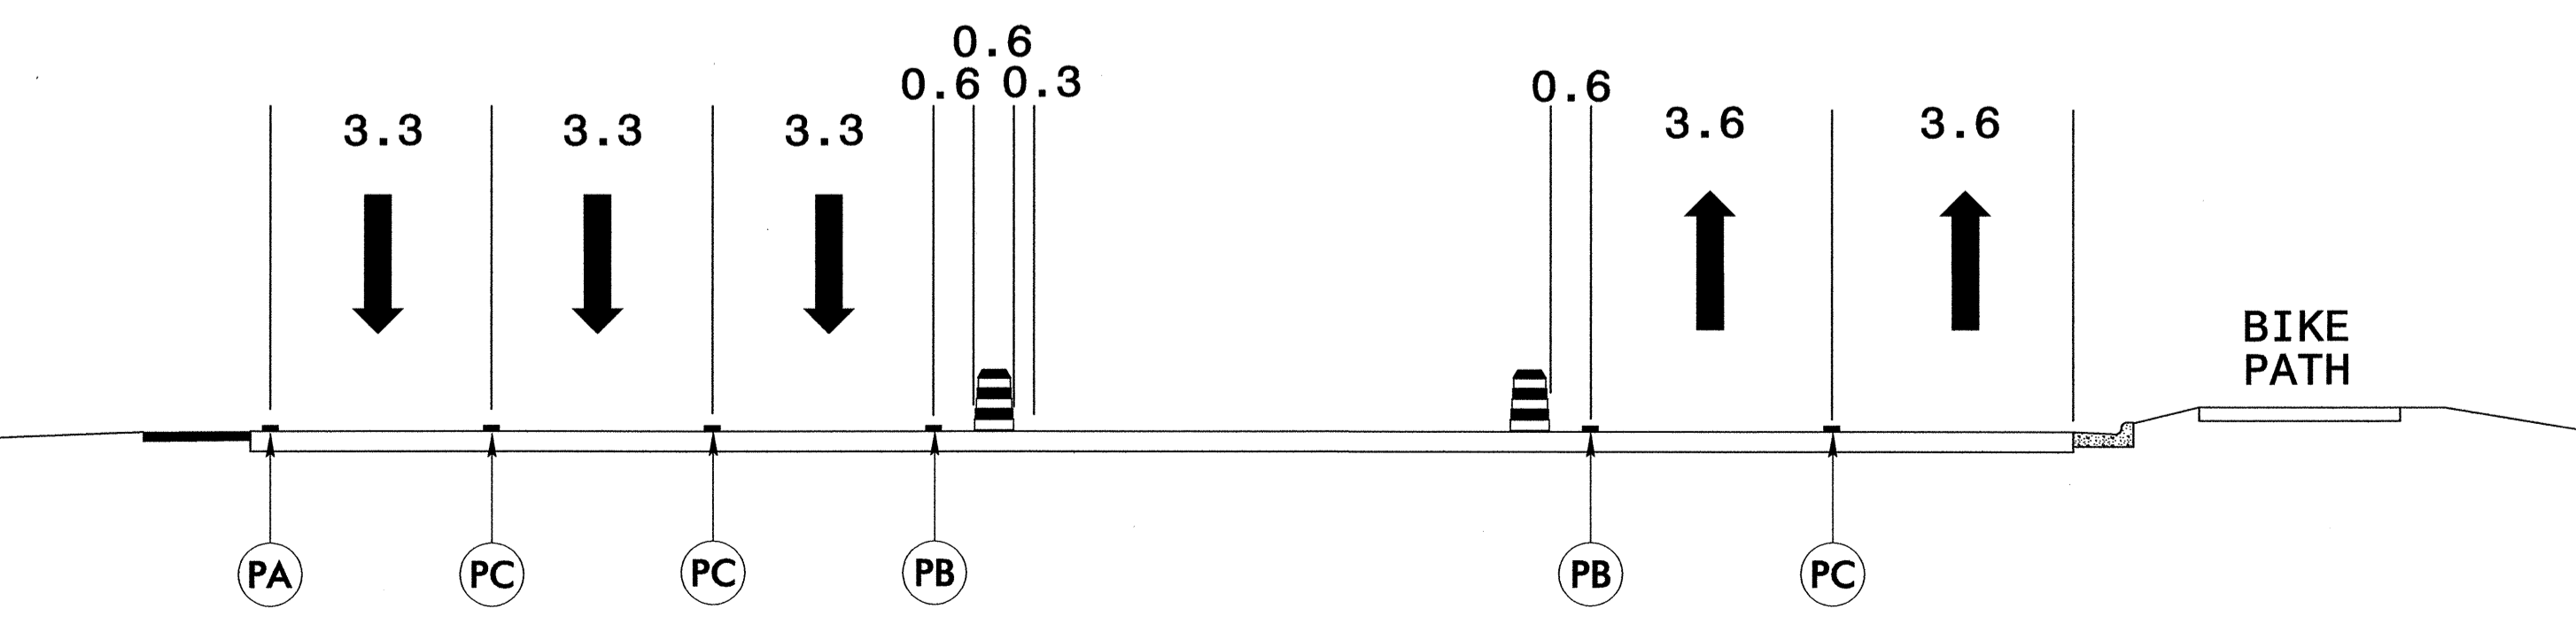


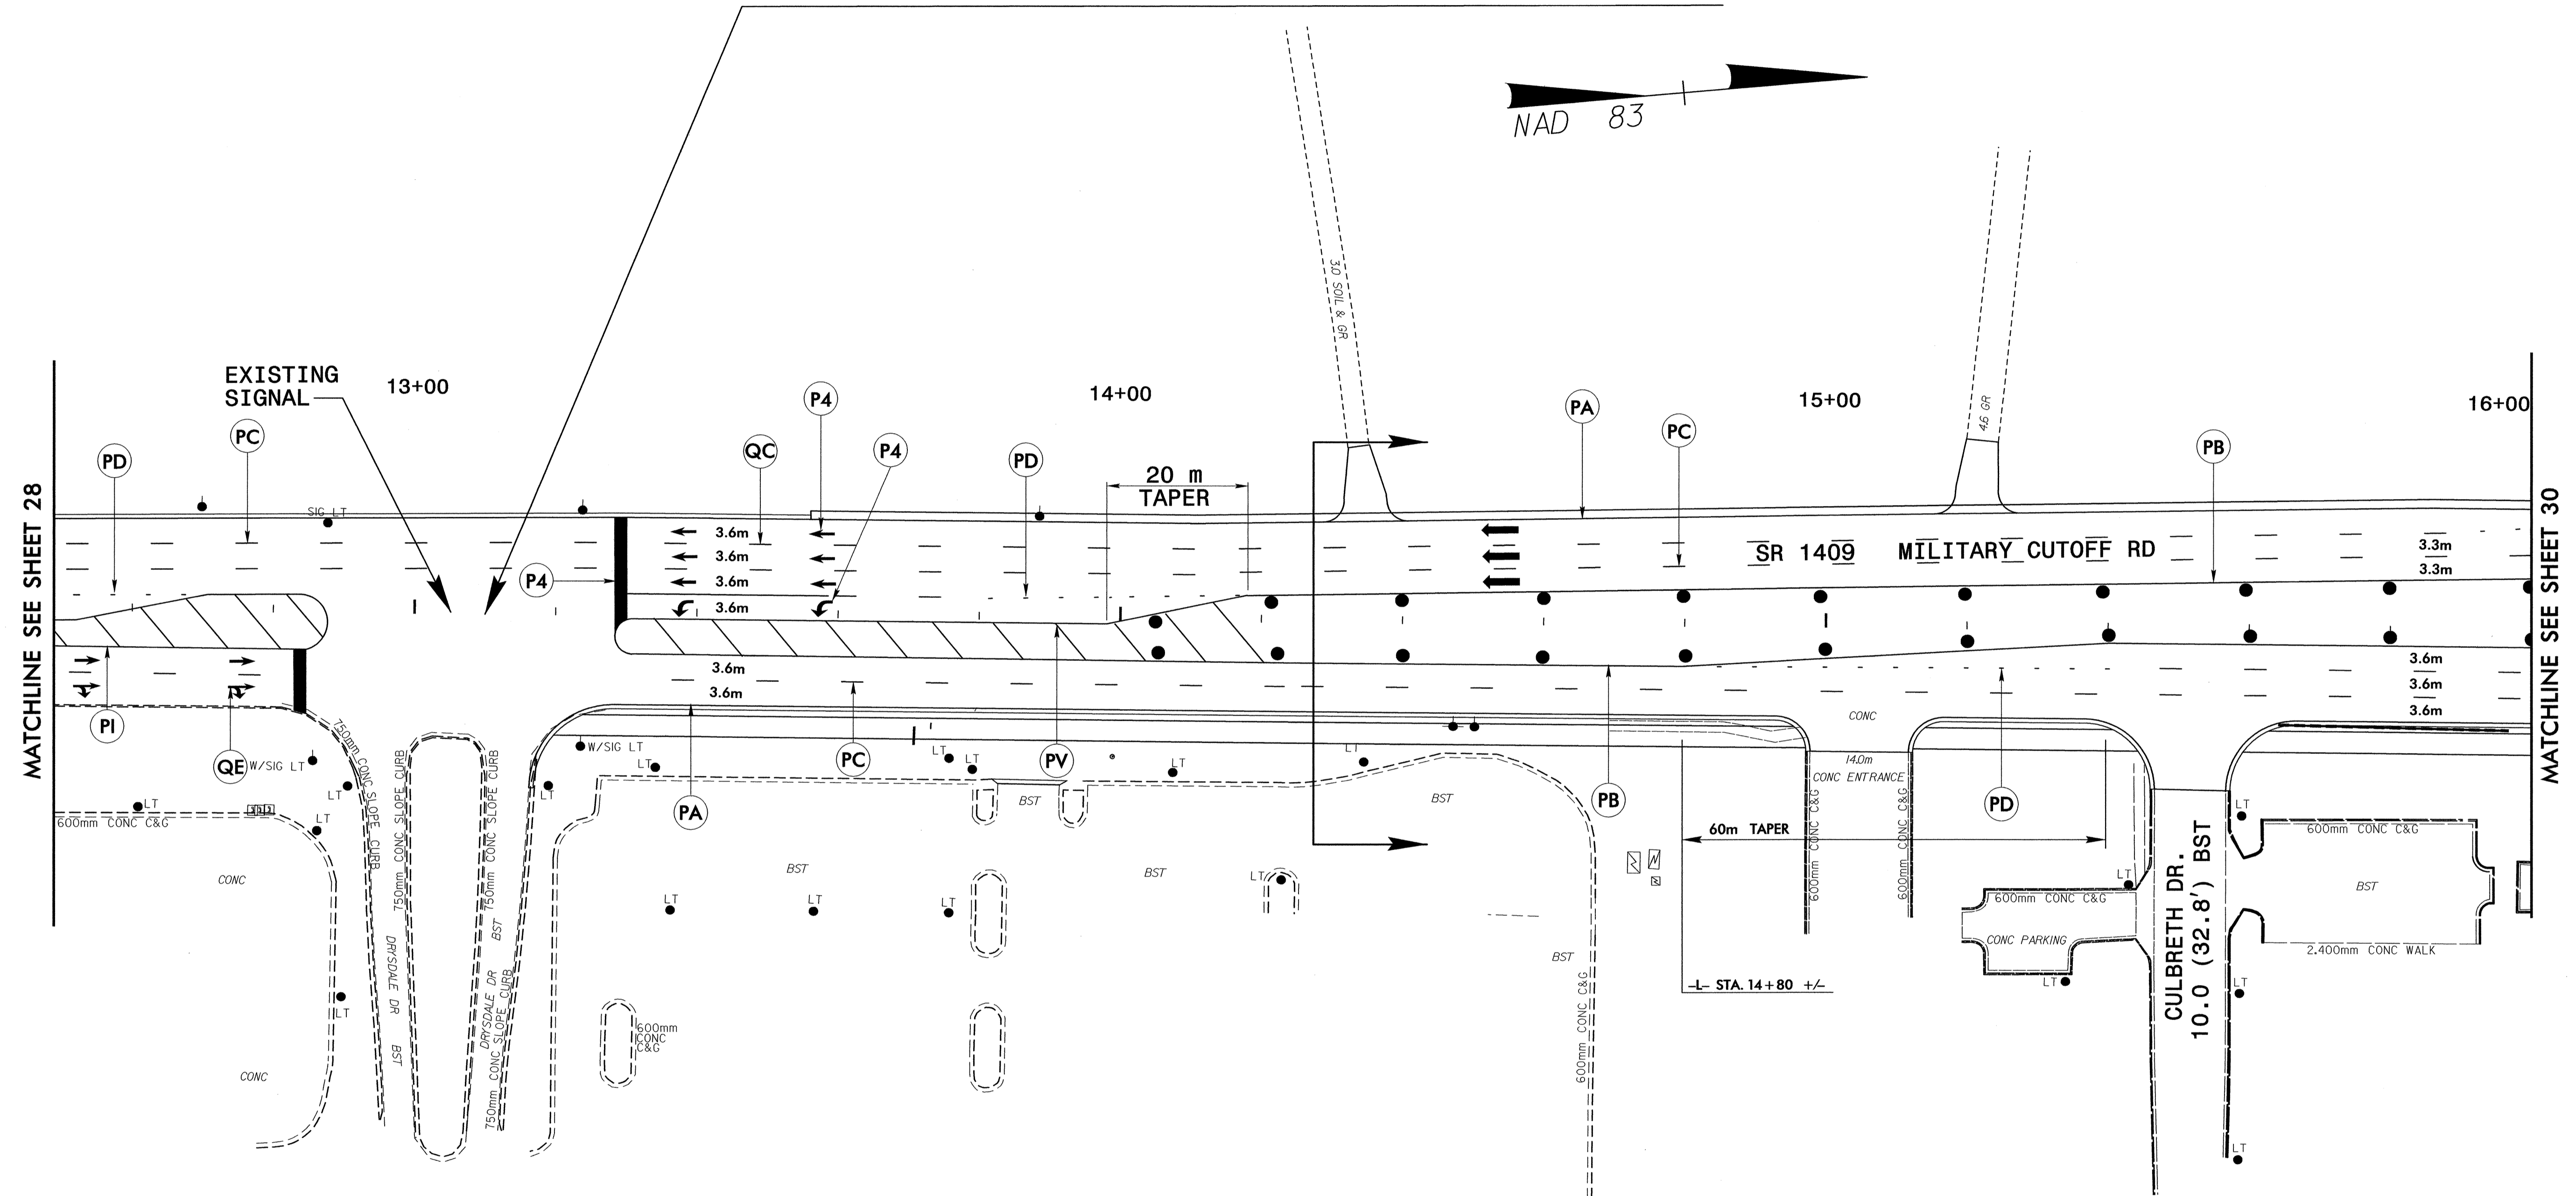

PROJ. REFERENCE NO.	SHEET NO.
U-2734	TCP-29

-L- STA. 13+10.00 BEGIN STATE PROJECT U-2734  
 -L- STA. 13+10.00 BEGIN F. A. PROJECT NHF-1409 (3)

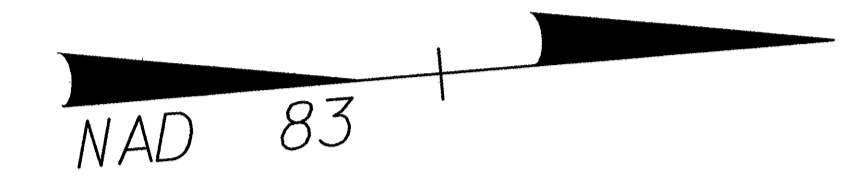

**SEPI ENGINEERING GROUP**  
 2300 Rexwoods Drive  
 Suite 310  
 Raleigh, NC 27607  
 Tel: 919-789-9977 Fax: 789-9591

APPROVED:	DATE:	<b>PHASE II</b>	
	2/4/04		
SCALE: NONE	DATE: 12/03		REVISIONS
DWG. BY: NH	DESIGN BY: RLW		
REVIEWED BY: SSA			