




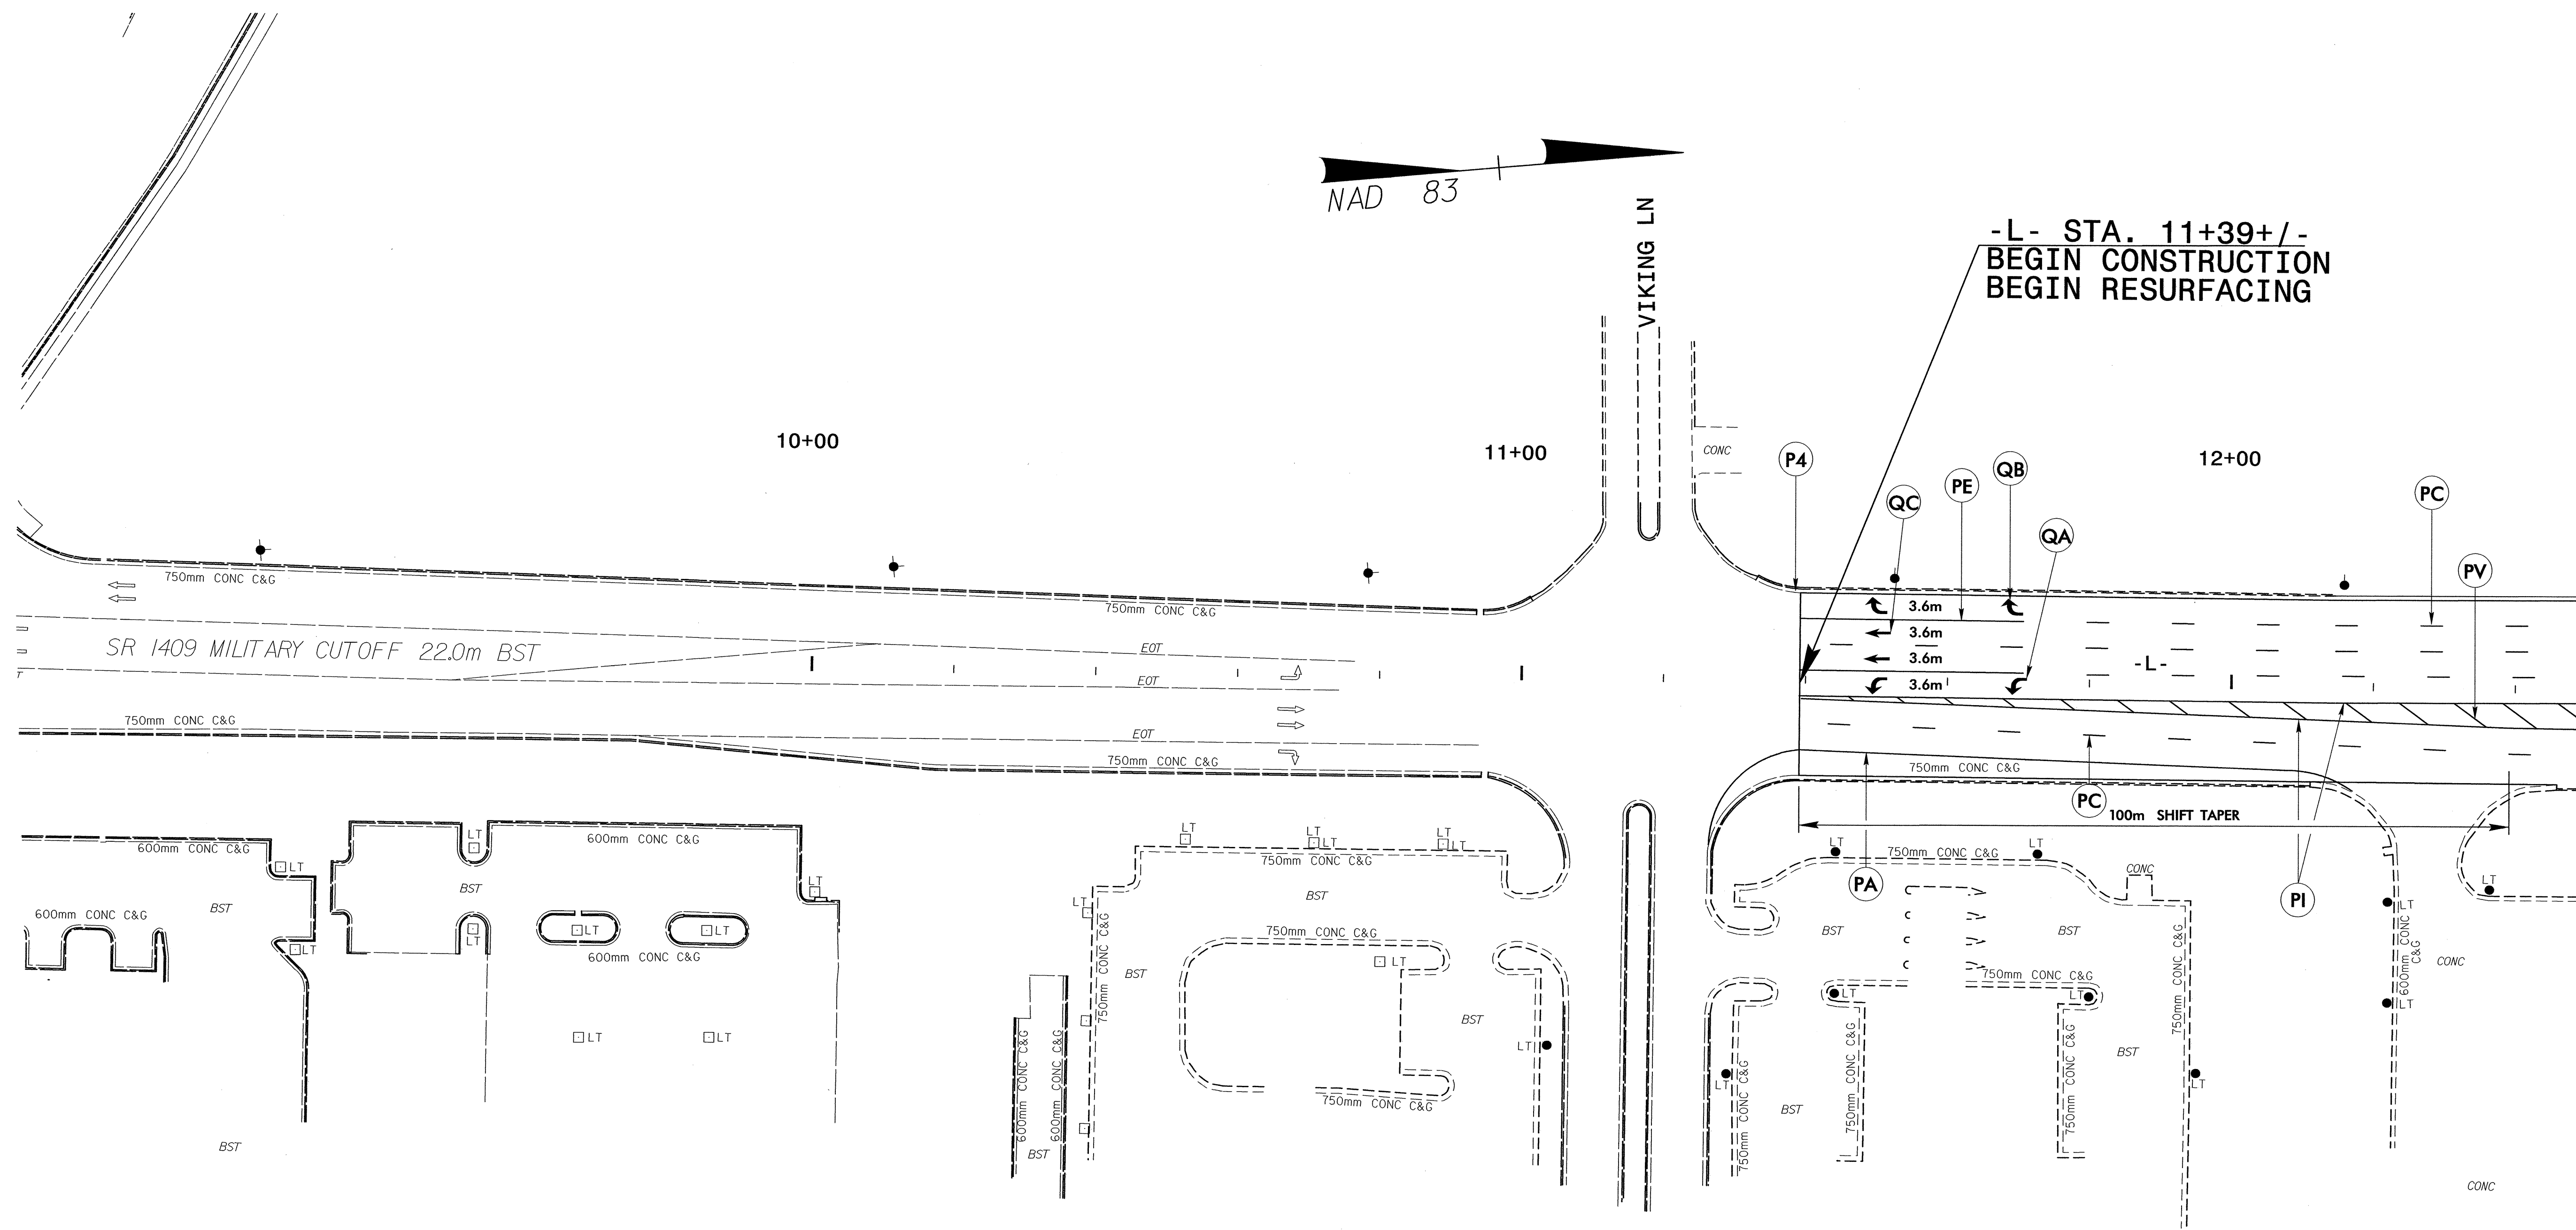


PROJ. REFERENCE NO.	SHEET NO.
U-2734	TCP-28

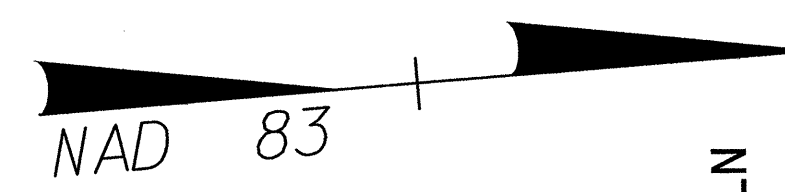

MATCHLINE SEE SHEET 29

SEPI ENGINEERING GROUP
 2300 Rexwoods Drive
 Suite 310
 Raleigh, NC 27607
 Tel: 919-789-9977 Fax: 919-789-9591

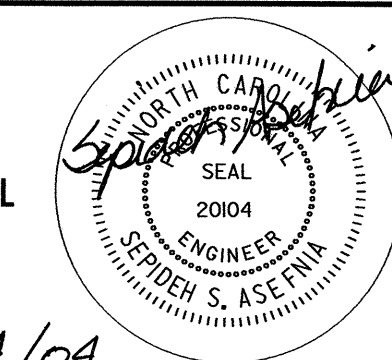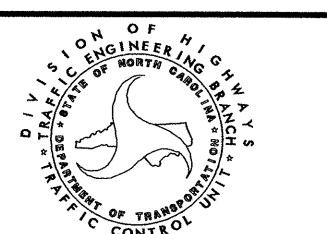APPROVED:	DATE:	PHASE II	
	2/4/04		
SCALE:	NONE		REVISIONS
DATE:	12/03		
DWG. BY:	NH		
DESIGN BY:	RLW		
REVIEWED BY:	SSA		CADD FILE