



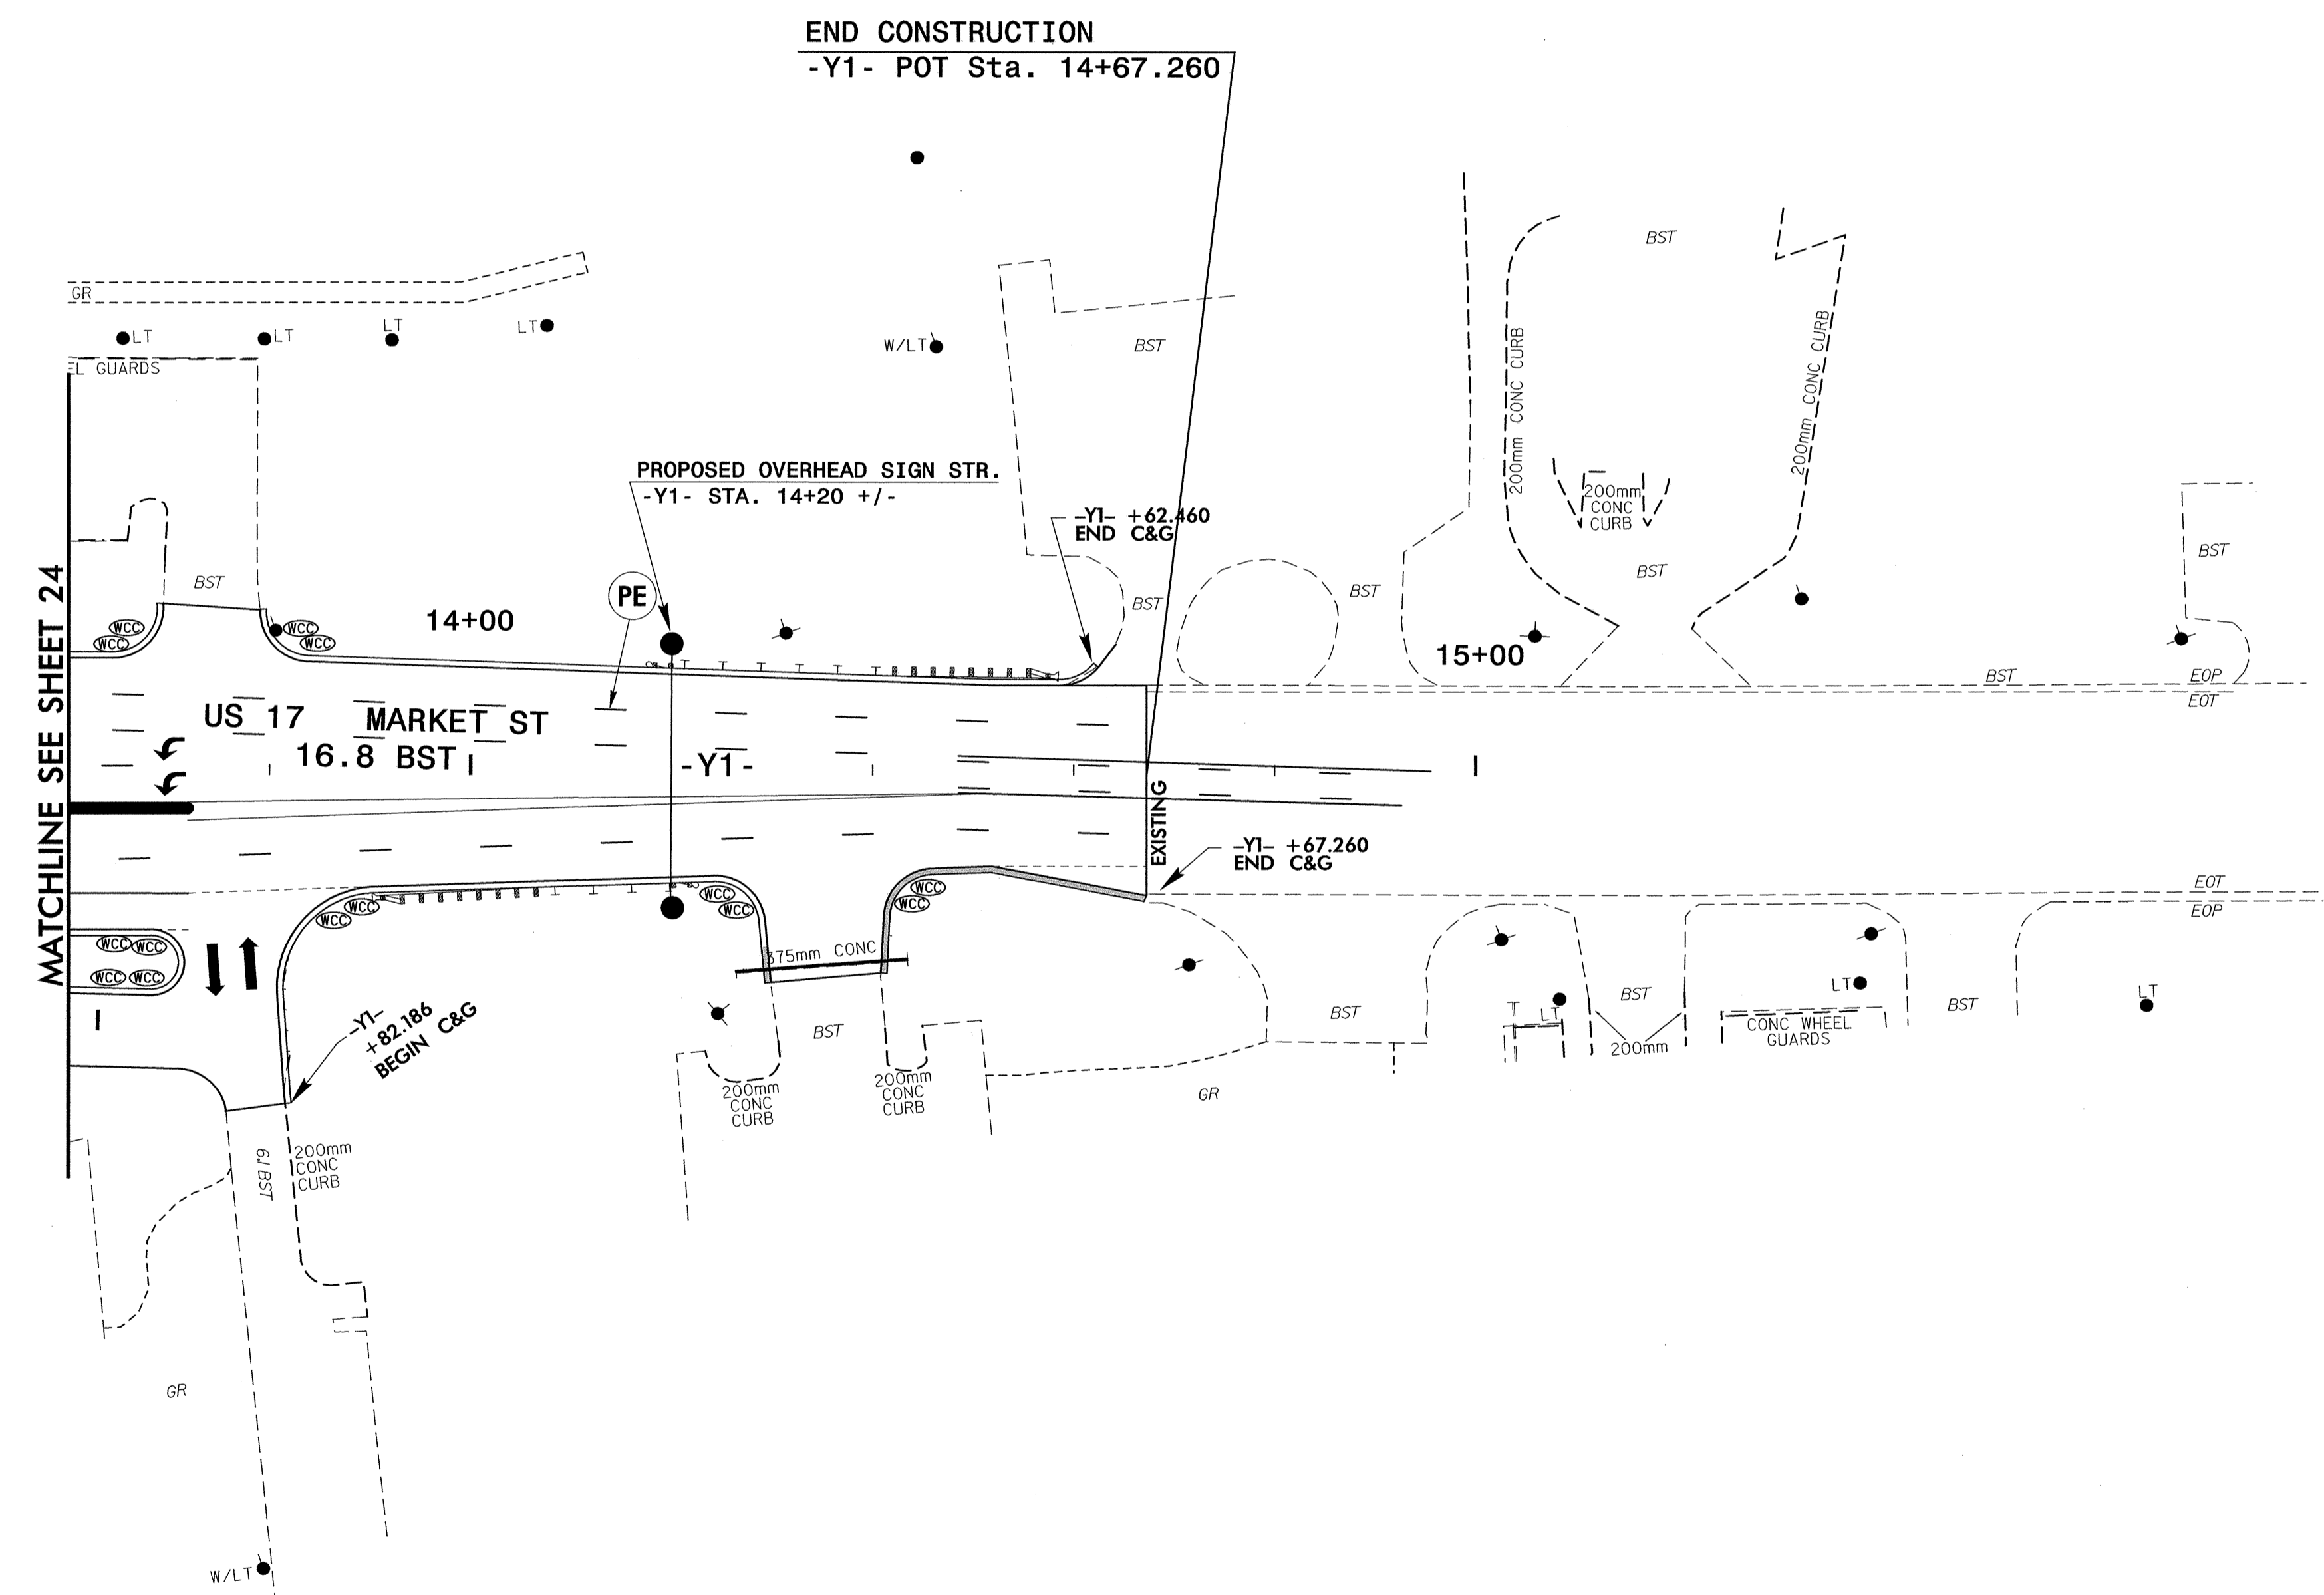

PROJ. REFERENCE NO.	SHEET NO.
U-2734	TCP-25

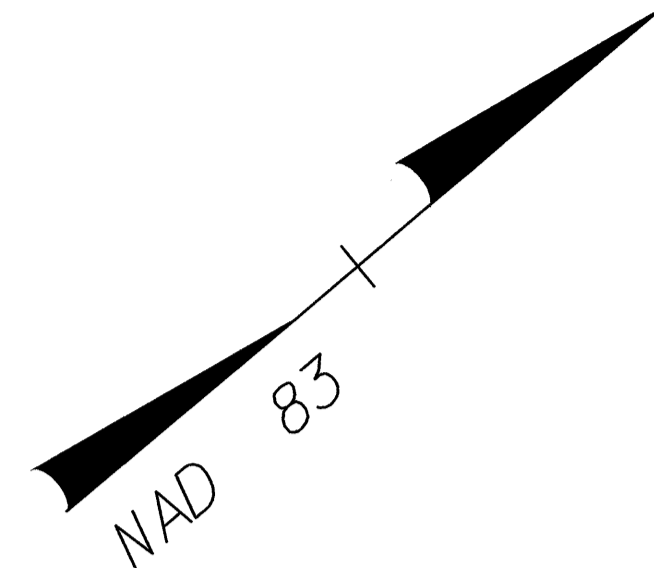

**SEPI ENGINEERING GROUP**  
 2300 Rexwoods Drive  
 Suite 370  
 Raleigh, NC 27607  
 Tel: 919-789-9977 Fax: 789-9591

APPROVED: \_\_\_\_\_ DATE: \_\_\_\_\_

SEAL 2/3/04

<b>PHASE I STEP 3E</b>			REVISIONS	
SCALE:	NONE			
DATE:	12/03			
DWG. BY:	NH			
DESIGN BY:	RLW			
REVIEWED BY:	SSA			
		CADD FILE		