



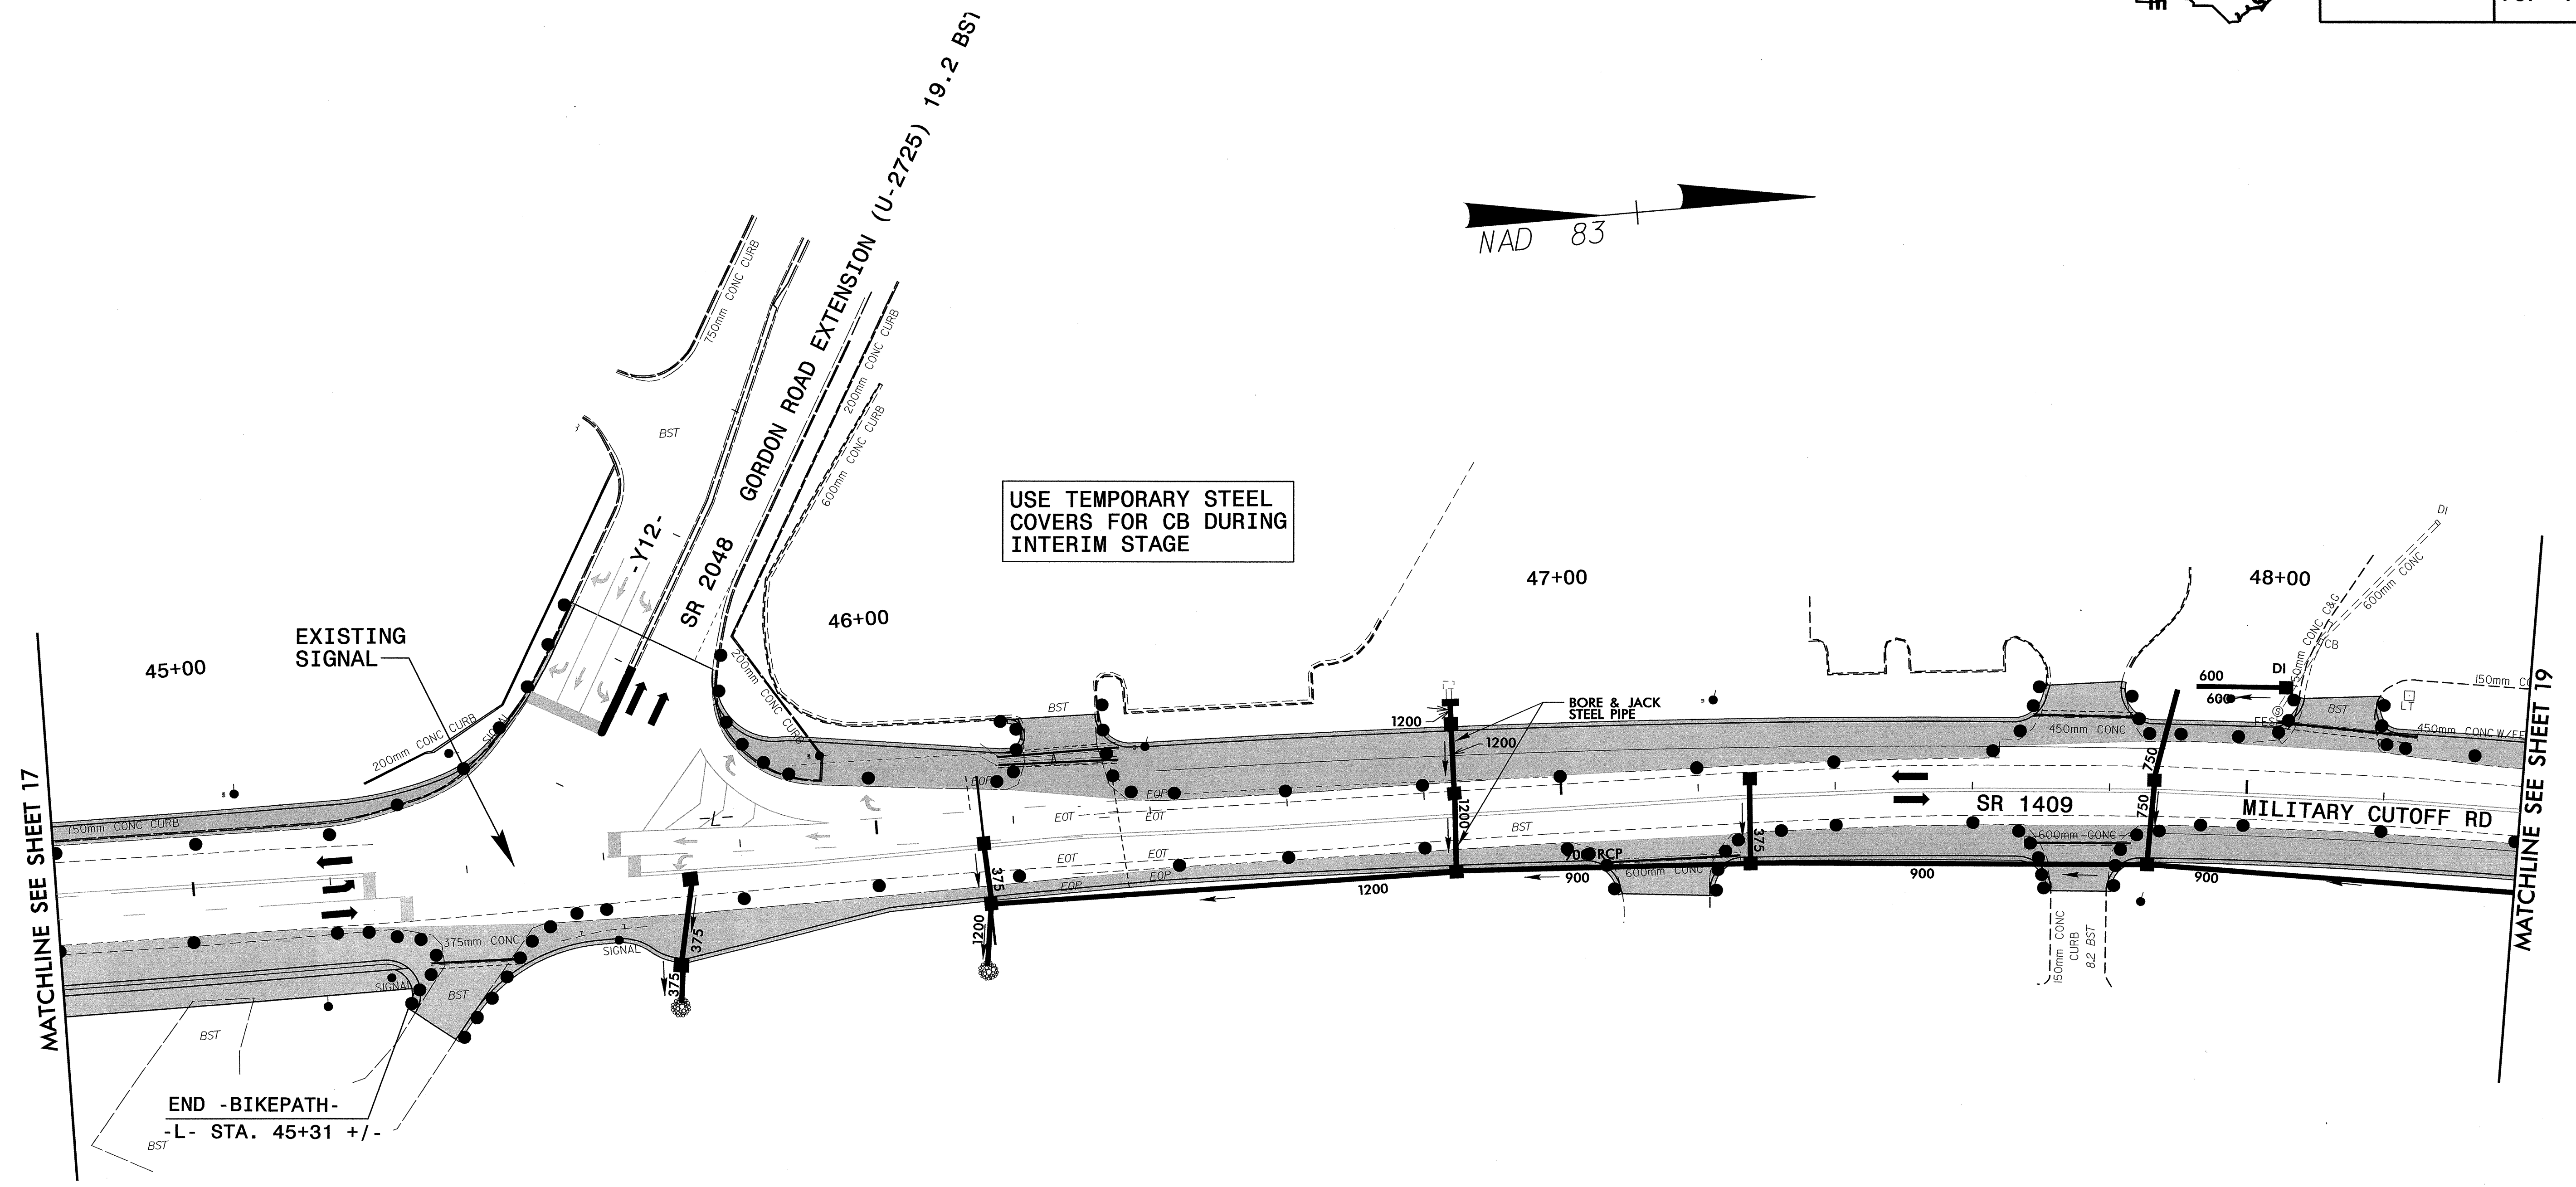

PROJ. REFERENCE NO.	SHEET NO.
U-2734	TCP-18

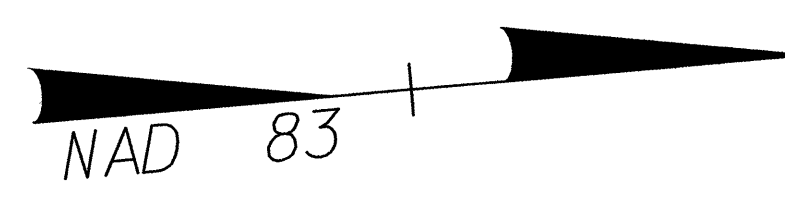

MATCHLINE SEE SHEET 17

MATCHLINE SEE SHEET 19

END -BIKEPATH-
-L- STA. 45+31 +/-

USE TEMPORARY STEEL
COVERS FOR CB DURING
INTERIM STAGE

SEPI ENGINEERING GROUP
2300 Rexwoods Drive
Suite 370
Raleigh, NC 27607
Tel: 919-789-9977 Fax: 919-789-9591

APPROVED: _____ DATE: _____

SEAL

2/4/04

PHASE I STEP 3B			REVISIONS	
SCALE:	NONE			
DATE:	12/03			
DWG. BY:	NH			
DESIGN BY:	RLW			
REVIEWED BY:	SSA			
CADD FILE				