


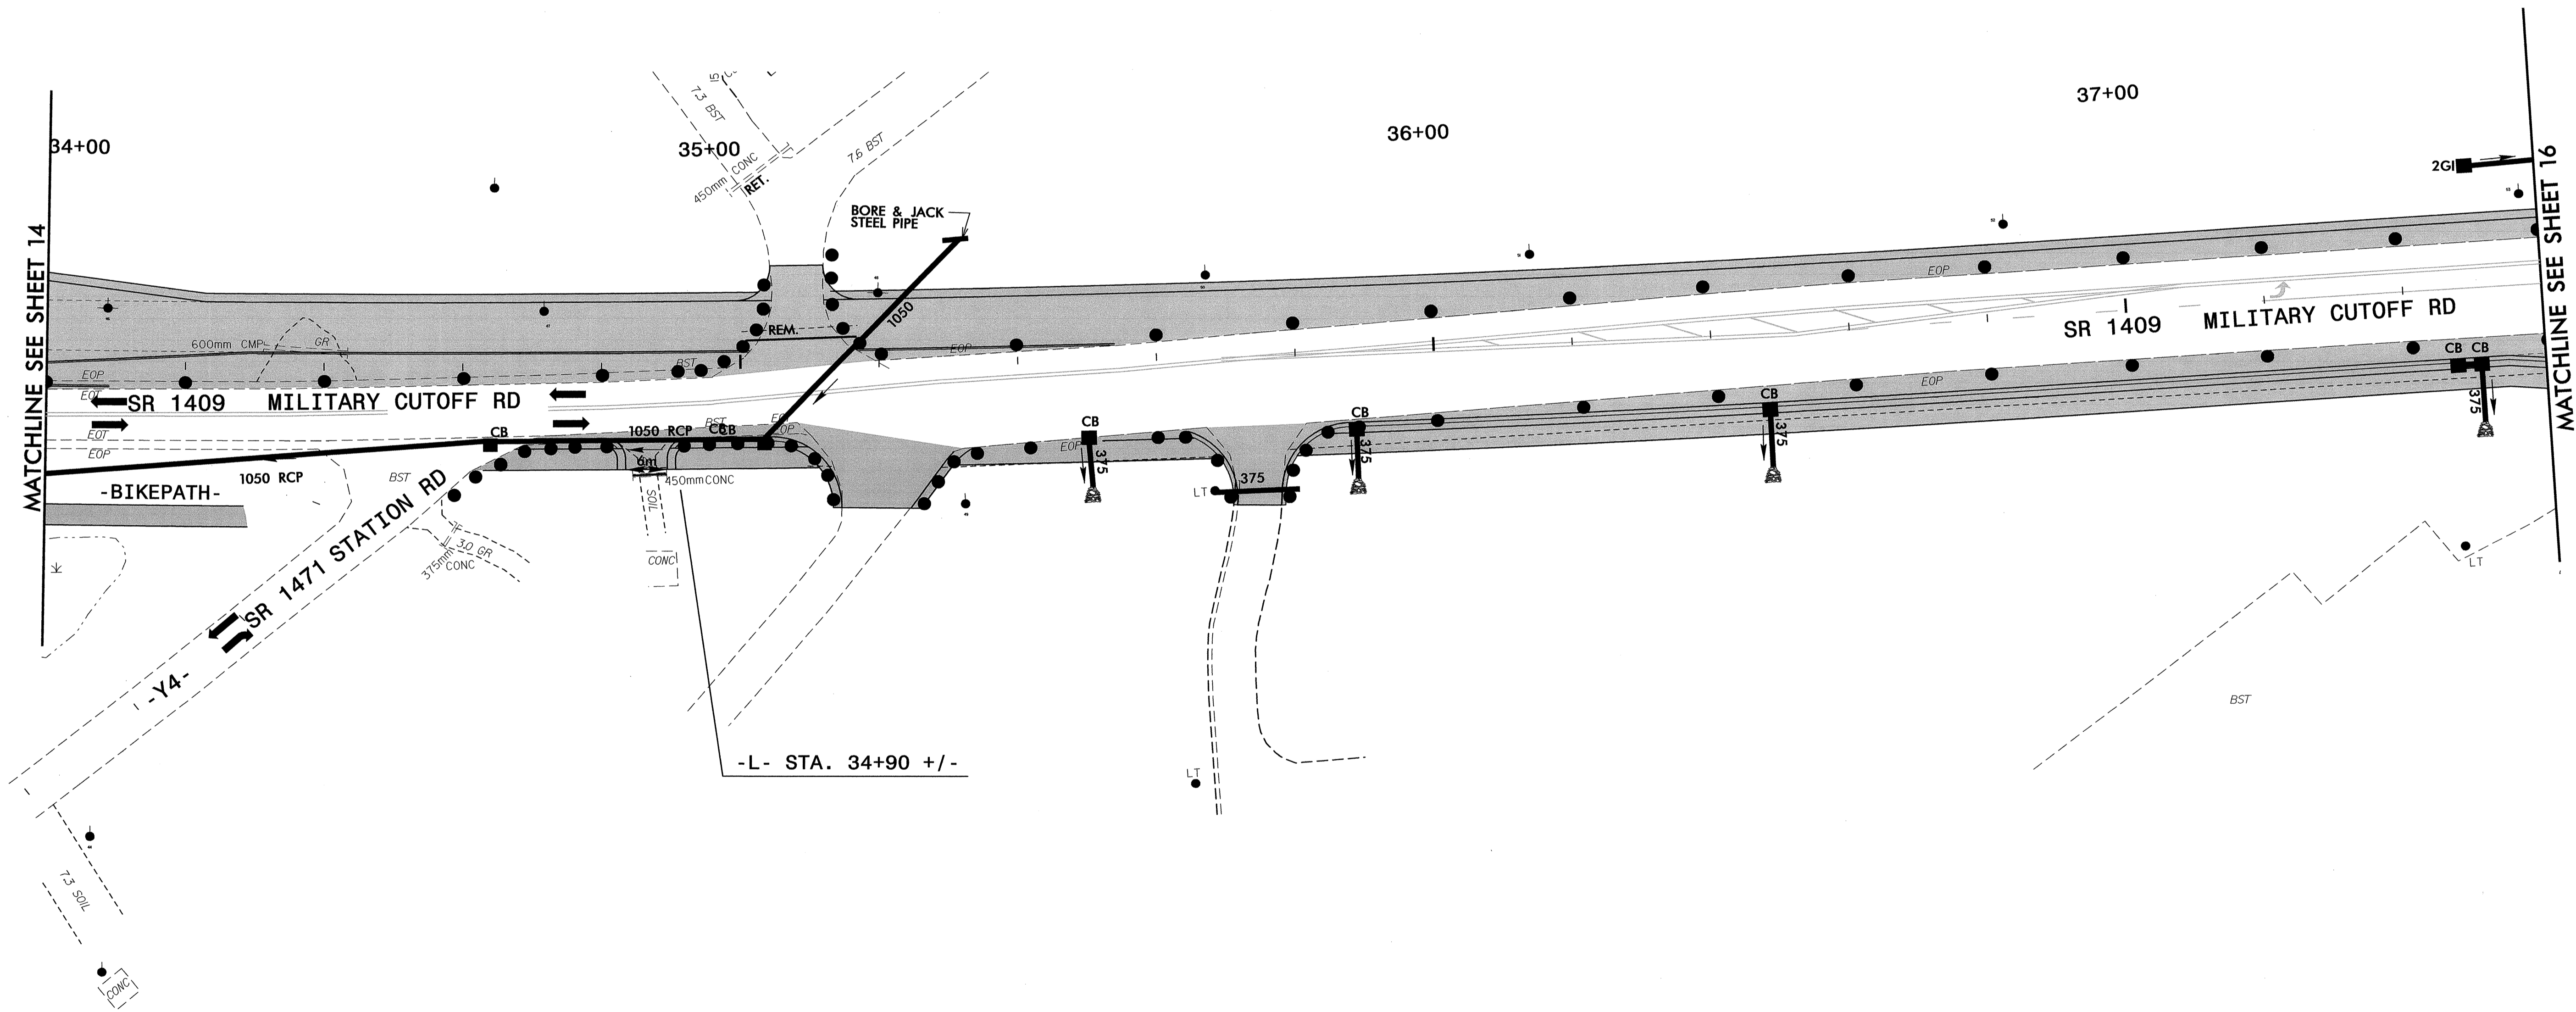

PROJ. REFERENCE NO.	SHEET NO.
U-2734	TCP-15

PRELIMINARY PLANS
DO NOT USE FOR CONSTRUCTION



SEPI ENGINEERING GROUP
2300 Rexwoods Drive
Suite 370
Raleigh, NC 27607
Tel: 919-789-9977 Fax: 789-9591

APPROVED: _____ DATE: _____

SEAL

[Signature]

SEAL
2004
ENGINEER
STEPHEN S. ASE P.E.

2/4/04

PHASE I	
SCALE: NONE	REVISIONS
DATE: 12/03	
DWG. BY: NH	
DESIGN BY: RLW	
REVIEWED BY: SSA	
	CADD FILE

