



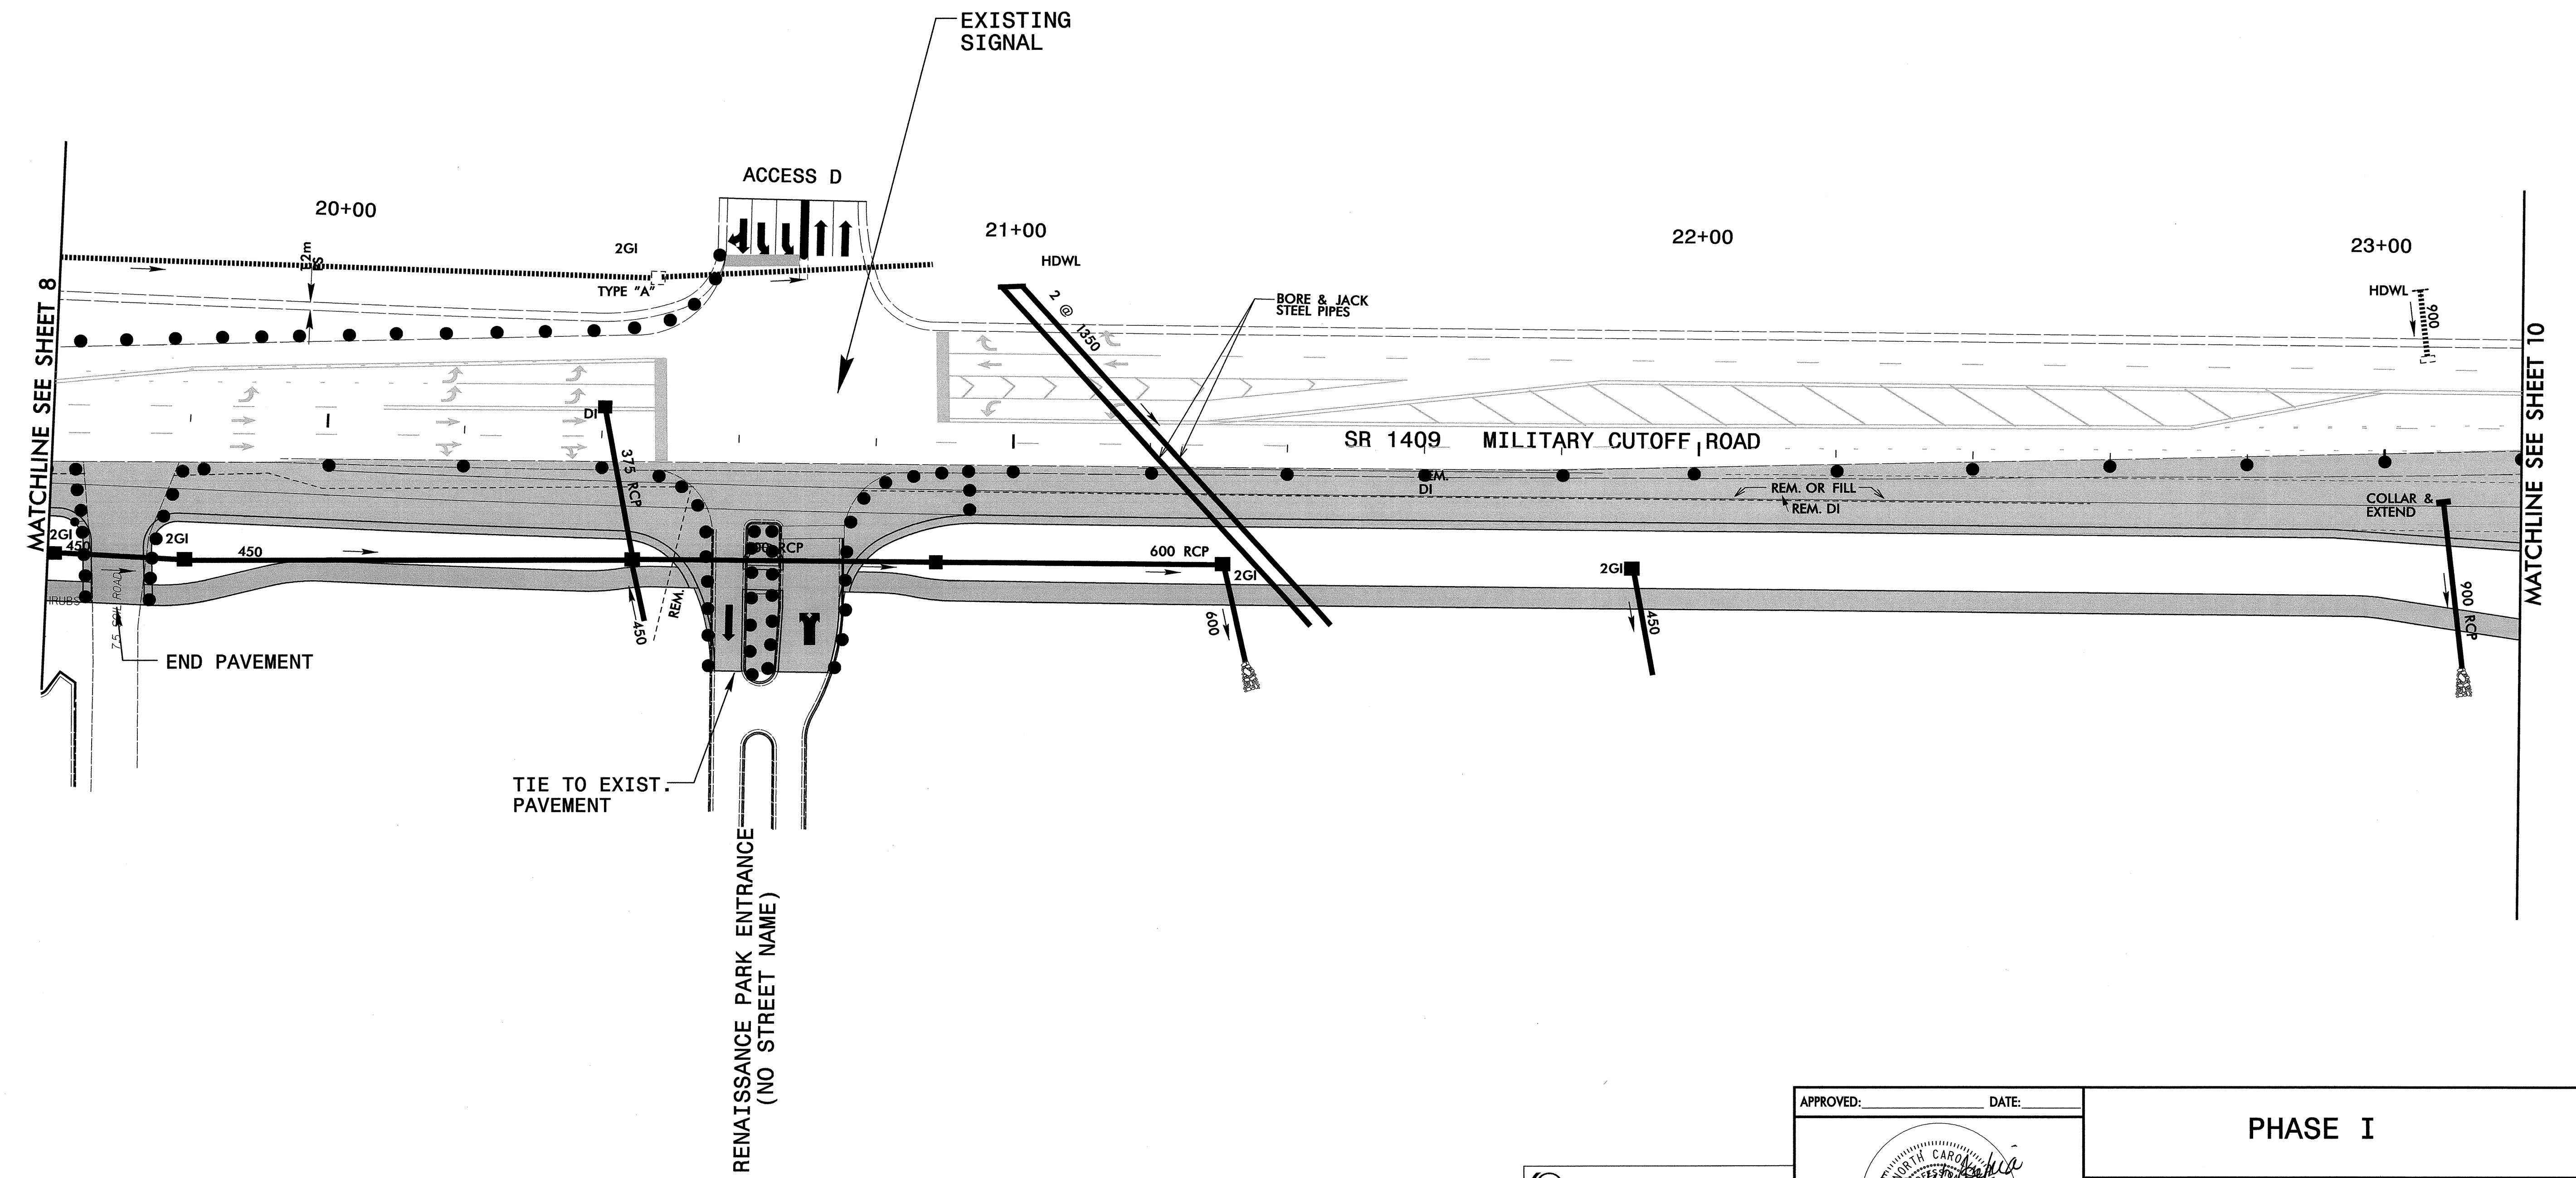

PROJ. REFERENCE NO.	SHEET NO.
U-2734	TCP-9

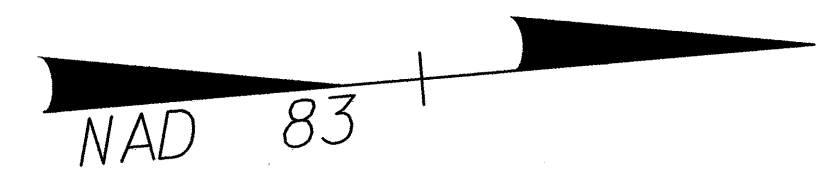

SEPI ENGINEERING GROUP
 2300 Rexwoods Drive
 Suite 370
 Raleigh, NC 27607
 Tel: 919-789-9977 Fax: 919-789-9591

APPROVED: _____ DATE: _____

SEAL

2/4/04

PHASE I		REVISIONS	
SCALE: NONE			
DATE: 12/03			
DWG. BY: NH			
DESIGN BY: RLW			
REVIEWED BY: SSA			
		CADD FILE	