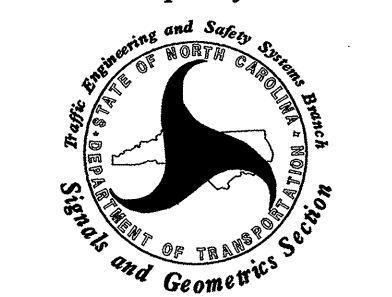
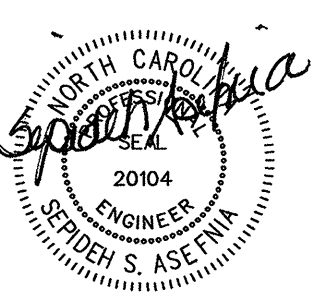


ALL NCDOT ATTACHMENT POINTS ARE 305mm (12\") BELOW CATV ON FRONT SIDE OF POLE UNLESS OTHERWISE NOTED

SEAL CONDUIT ENDS WITH MECHANICAL SEALING DEVICES AT ALL JUNCTION BOX / SIGNAL CABINET ENTRANCES

EXISTING FROM ICT 2

SEPI ENGINEERING GROUP
 2300 Rexwoods Drive
 Suite 370
 Raleigh, NC 27607
 Tel:919-789-9977 Fax:789-9591

 Prepared for: Traffic Engineering and Safety Systems Section NORTH CAROLINA DEPARTMENT OF TRANSPORTATION Signs and Geometrics Section 122 N. McDowell St., Raleigh, NC 27603	COMMUNICATION CABLE AND CONDUIT ROUTING PLANS		SEAL  20104 S. S. ASEFNIA
	Division 3 PLAN DATE: Oct. 2003 PREPARED BY: J. P. Carlon	New Hanover County REVIEWED BY: L. M. Eddins REVIEWED BY: S. S. Asefnia	Wilmington REVISIONS INIT. DATE

*****CUSTOMER USE ONLY*****
 *****PROJECT NUMBER*****
 *****DRAWING NUMBER*****
 *****SHEET NUMBER*****
 *****USER NAME*****