


SEAL CONDUIT ENDS WITH MECHANICAL SEALING DEVICES AT ALL JUNCTION BOX / SIGNAL CABINET ENTRANCES

ALL NCDOT ATTACHMENT POINTS ARE 305mm (12") ABOVE CATV ON FRONT SIDE OF POLE UNLESS OTHERWISE NOTED

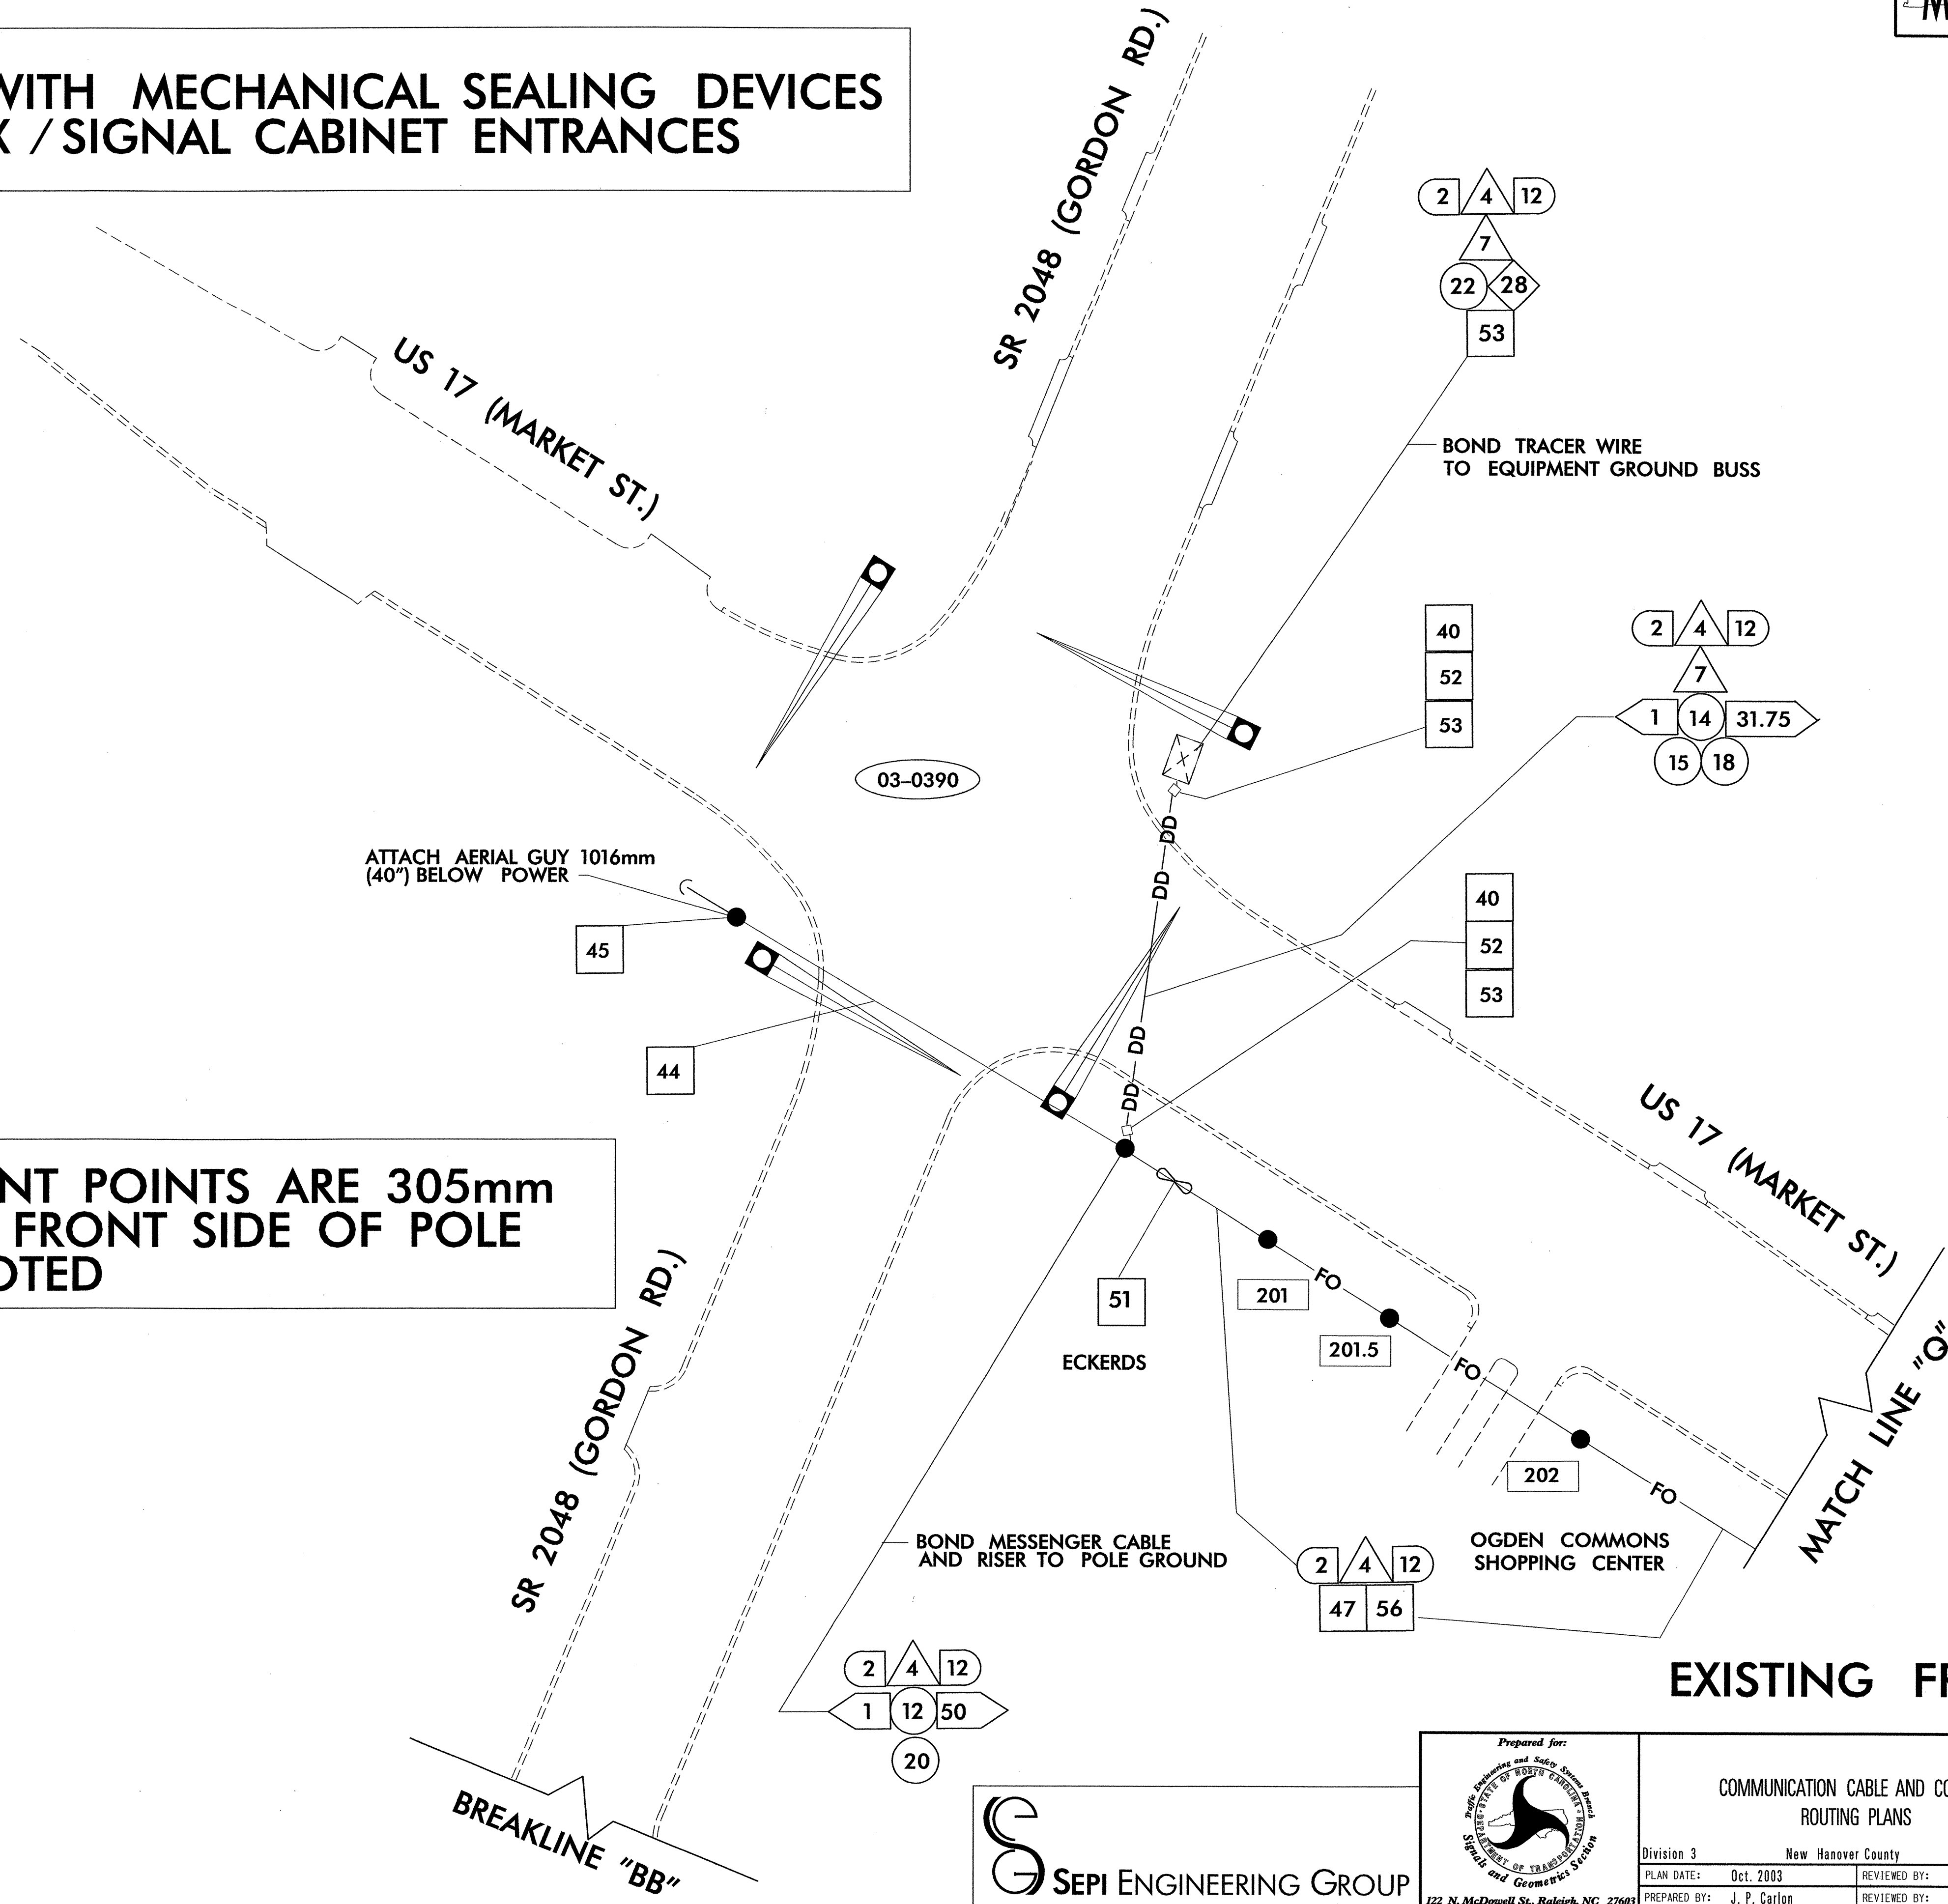

EXISTING FROM ICT 2

PLotted at: 1/15/04 11:50:04 AM
Scale: 1:1
User: ssefina
Job: U-2734UMR.dgn

SEPI ENGINEERING GROUP
2300 Rexwoods Drive
Suite 370
Raleigh, NC 27607
Tel: 919-789-9977 Fax: 789-9591

Prepared for:
STATE OF NORTH CAROLINA
Department of Transportation
Road and Geometric Section

COMMUNICATION CABLE AND CONDUIT ROUTING PLANS			
Division 3		New Hanover County	
Wilmington		Wilmington	
PLAN DATE:	Oct. 2003	REVIEWED BY:	L. M. Eddins
PREPARED BY:	J. P. Carlon	REVIEWED BY:	S. S. Asefnia
REVISIONS:		INIT.	DATE

SEAL

SEPI ENGINEERING GROUP
20104
S. S. ASEFNIA

SIGNATURE: [Signature] DATE: 1/15/04

CADD FILE NAME: U-2734UMR.dgn