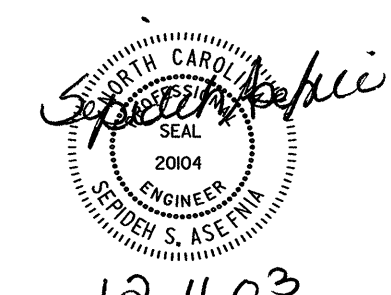


\$\$\$\$\$SYTIME\$\$\$\$\$  
 \$\$\$\$\$\$SYTIME\$\$\$\$\$  
 \$\$\$\$\$\$SYTIME\$\$\$\$\$  
**SEPI ENGINEERING GROUP**  
 2300 Rexwoods Drive  
 Suite 310  
 Raleigh, NC 27607  
 Tel: 919-789-9977 Fax: 919-789-9591

APPROVED: \_\_\_\_\_ DATE: \_\_\_\_\_  
  
 12.11.03

**MILITARY CUTOFF RD  
 PROPOSED SIGNS  
 -L- STA 48+40 TO END OF PROJECT**

SCALE: NONE	N. C. DEPARTMENT OF TRANSPORTATION DIVISION OF HIGHWAYS TRAFFIC ENGINEERING BRANCH	REVISIONS
DATE: 12-03		
DWG. BY: CEK		
DESIGN BY: RLW		
REVIEWED BY: SSA		CADD FILE