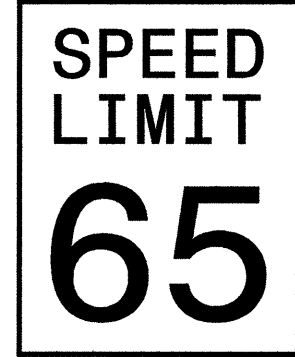
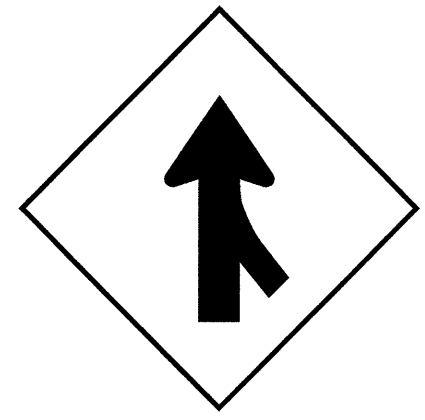
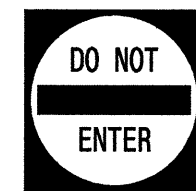
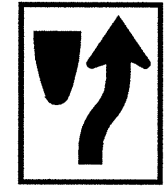
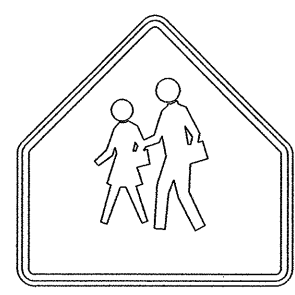
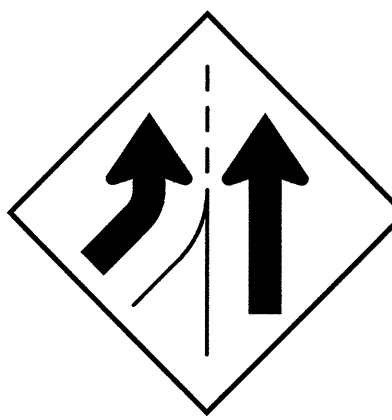
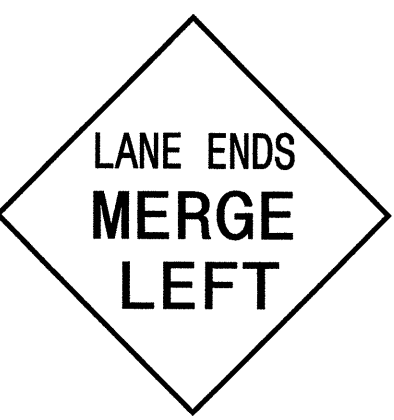
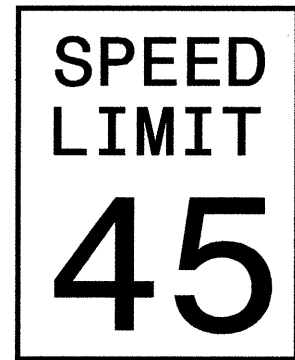
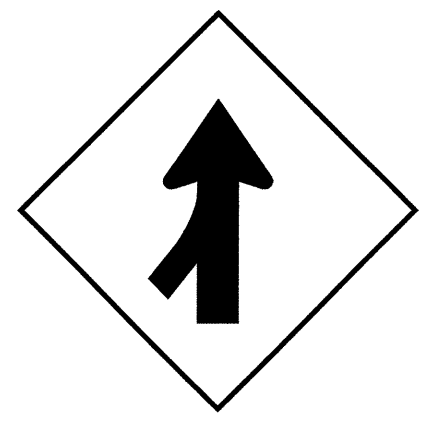
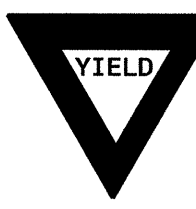
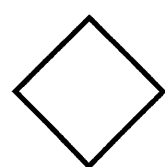
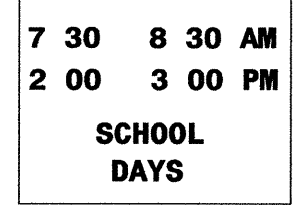
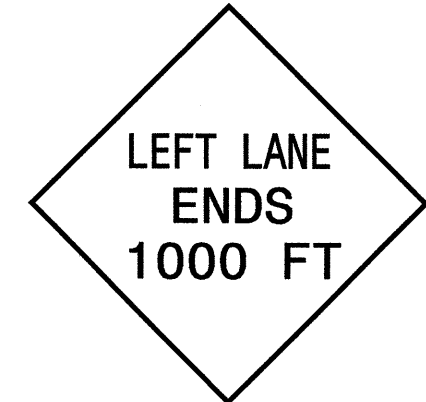
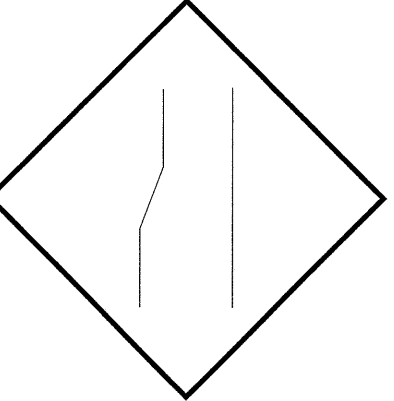
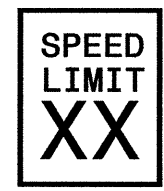


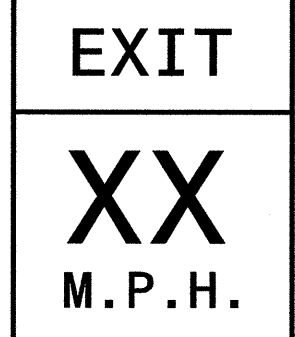
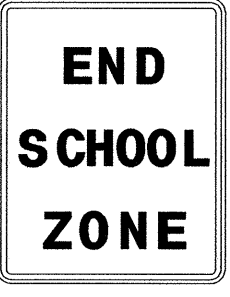
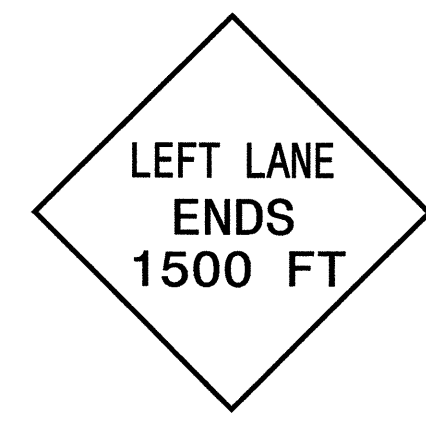
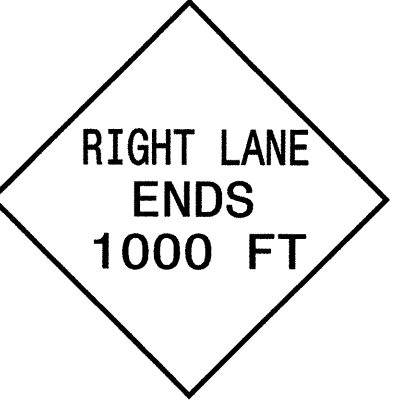
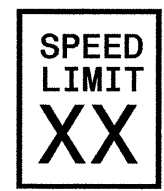



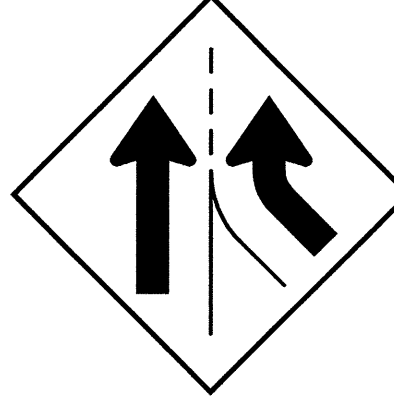

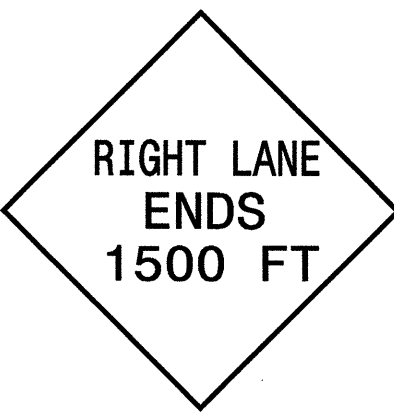
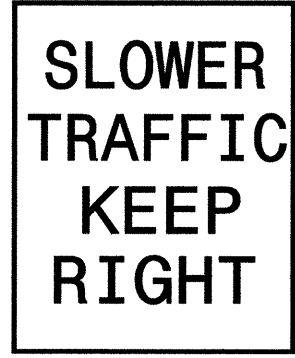

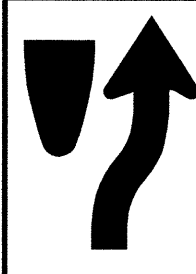




<p>401 QUANTITY REQ'D ---</p>  <p>1219 X 1524 R2-1</p> <p>TWO "U" POSTS PER SIGN</p>	<p>406 QUANTITY REQ'D ---</p>  <p>1219 X 1219 W4-1 (R)</p> <p>TWO "U" POSTS PER SIGN</p>	<p>411 QUANTITY REQ'D <u>18</u></p>  <p>762 X 762 R5-1</p> <p>ONE "U" POST PER SIGN</p>	<p>416 QUANTITY REQ'D <u>35</u></p>  <p>610 X 762 R4-7</p> <p>ONE "U" POST PER SIGN</p>	<p>421 QUANTITY REQ'D ---</p>  <p>914 X 914 S1-1</p> <p>YELLOW/GREEN REFLECTIVE SHEETING</p> <p>ONE "U" POSTS PER SIGN</p>	<p>425 QUANTITY REQ'D ---</p>  <p>1219 X 1219 W4-3(L)</p> <p>TWO "U" POSTS PER SIGN</p>	<p>429 QUANTITY REQ'D ---</p>  <p>1219 X 1219 W9-2(L)</p> <p>TWO "U" POSTS PER SIGN</p>												
<p>402 QUANTITY REQ'D <u>5</u></p>  <p>1219 X 1524 R2-1</p> <p>TWO "U" POSTS PER SIGN</p>	<p>407 QUANTITY REQ'D ---</p>  <p>1219 X 1219 W4-1 (L)</p> <p>TWO "U" POSTS PER SIGN</p>	<p>412 QUANTITY REQ'D <u>2</u></p>  <p>914 X 914 X 914 R1-2</p> <p>ONE "U" POST PER SIGN</p>	<p>417 QUANTITY REQ'D <u>35</u></p>  <p>457 X 457 W23-15</p> <p>MOUNT BELOW SIGN 416 IN 35 INSTALLATIONS</p>	<p>422 QUANTITY REQ'D ---</p>  <p>914 X 762 S2-1</p> <p>MOUNT BELOW SIGN _____ IN _____ INSTALLATIONS</p>	<p>426 QUANTITY REQ'D ---</p>  <p>1219 X 1219 W19-10(L)</p> <p>TWO "U" POSTS PER SIGN</p>	<p>430 QUANTITY REQ'D ---</p>  <p>1219 X 1219 W19-10(L)</p> <p>TWO "U" POSTS PER SIGN</p>												
<p>403 QUANTITY REQ'D ---</p>  <p>610 X 762 R2-1</p> <p>ONE "U" POST PER SIGN</p>	<p>408 QUANTITY REQ'D <u>32</u></p>  <p>450 X 450 R1-1</p> <p>ONE "U" POST PER SIGN</p>	<p>413 QUANTITY REQ'D <u>22</u></p>  <p>1372 X 457 R6-1 (R)</p> <p>TWO "U" POSTS PER SIGN</p>	<p>418 QUANTITY REQ'D ---</p>  <p>1219 X 1524 W13-2</p> <p>TWO "U" POSTS PER SIGN</p>	<p>423 QUANTITY REQ'D ---</p>  <p>610 X 762 S5-2</p> <p>ONE "U" POST PER SIGN</p>	<p>427 QUANTITY REQ'D ---</p>  <p>1219 X 1219 W19-10(L)</p> <p>TWO "U" POSTS PER SIGN</p>	<p>431 QUANTITY REQ'D ---</p>  <p>1219 X 1219 W19-10(R)</p> <p>TWO "U" POSTS PER SIGN</p>												
<p>404 QUANTITY REQ'D ---</p>  <p>610 X 762 R2-1</p> <p>ONE "U" POST PER SIGN</p>	<p>409 QUANTITY REQ'D <u>17</u></p>  <p>914 X 914 R1-1</p> <p>ONE "U" POST PER SIGN</p>	<p>414 QUANTITY REQ'D <u>18</u></p>  <p>1372 X 457 R6-1 (L)</p> <p>TWO "U" POSTS PER SIGN MOUNT BACK TO BACK WITH SIGN 413 IN 17 INSTALLATIONS</p>	<p>419 QUANTITY REQ'D ---</p>  <p>762 X 254 S4-3</p> <p>MOUNT ABOVE SIGN _____ IN _____ INSTALLATIONS</p>	<p>424 QUANTITY REQ'D ---</p>  <p>1219 X 1219 W4-3(R)</p> <p>TWO "U" POSTS PER SIGN</p>	<p>428 QUANTITY REQ'D ---</p>  <p>1219 X 1219 W9-1(L)</p> <p>TWO "U" POSTS PER SIGN</p>	<p>432 QUANTITY REQ'D ---</p>  <p>1219 X 1219 W19-10(R)</p> <p>TWO "U" POSTS PER SIGN</p>												
<p>405 QUANTITY REQ'D ---</p>  <p>1219 X 1524 R4-3</p> <p>TWO "U" POSTS PER SIGN</p>	<p>410 QUANTITY REQ'D <u>18</u></p>  <p>914 X 610 R5-1a</p> <p>ONE "U" POST PER SIGN</p>	<p>415 QUANTITY REQ'D ---</p>  <p>914 X 1219</p> <p>TWO "U" POSTS PER SIGN</p>	<p>420 QUANTITY REQ'D ---</p>  <p>762 X 475 W16-7</p> <p>MOUNT BELOW SIGN _____ IN _____ INSTALLATIONS</p> <p>YELLOW/GREEN REFLECTIVE SHEETING</p> <p>ONE "U" POSTS PER SIGN</p>	<p>NOTE: THIS DRAWING IS DIMENSIONED IN MILLIMETERS UNLESS OTHERWISE DEPICTED WITHIN THE DRAWING.</p> <div style="display: flex; justify-content: space-between;"> <div data-bbox="1989 1804 2253 1935"> <p>SEPI ENGINEERING GROUP 2300 Rexwoods Drive Suite 310 Raleigh, NC 27607 Tel: 919-789-9977 Fax: 919-789-9591</p> </div> <div data-bbox="2253 1733 2533 1935"> <p>APPROVED: _____ DATE: _____</p>  <p>12.11.03</p> </div> <div data-bbox="2533 1733 3061 1935"> <p style="text-align: center;">TYPE "E" SIGNS</p> <table border="1"> <tr> <td>SCALE: NONE</td> <td rowspan="4">N. C. DEPARTMENT OF TRANSPORTATION DIVISION OF HIGHWAYS TRAFFIC ENGINEERING BRANCH</td> <td>REVISIONS</td> </tr> <tr> <td>DATE: 12-03</td> <td></td> </tr> <tr> <td>DWG. BY: CEK</td> <td></td> </tr> <tr> <td>DESIGN BY: RLW</td> <td></td> </tr> <tr> <td>REVIEWED BY: SSA</td> <td></td> <td></td> </tr> </table> </div> </div>			SCALE: NONE	N. C. DEPARTMENT OF TRANSPORTATION DIVISION OF HIGHWAYS TRAFFIC ENGINEERING BRANCH	REVISIONS	DATE: 12-03		DWG. BY: CEK		DESIGN BY: RLW		REVIEWED BY: SSA		
SCALE: NONE	N. C. DEPARTMENT OF TRANSPORTATION DIVISION OF HIGHWAYS TRAFFIC ENGINEERING BRANCH	REVISIONS																
DATE: 12-03																		
DWG. BY: CEK																		
DESIGN BY: RLW																		
REVIEWED BY: SSA																		