


042597
03-DEC-2003 10:05
R:\Up\Utilities\Gulf\U-2734_U-8.dgn
mbright - AT 08/21/21





5 0 10
SCALE

PROJECT REFERENCE NO.	SHEET NO.
U-2734	UO-8

UTILITIES BY OTHERS

NOTE:
ALL PROPOSED UTILITY WORK
SHOWN ON THIS SHEET WILL
BE DONE BY OTHERS

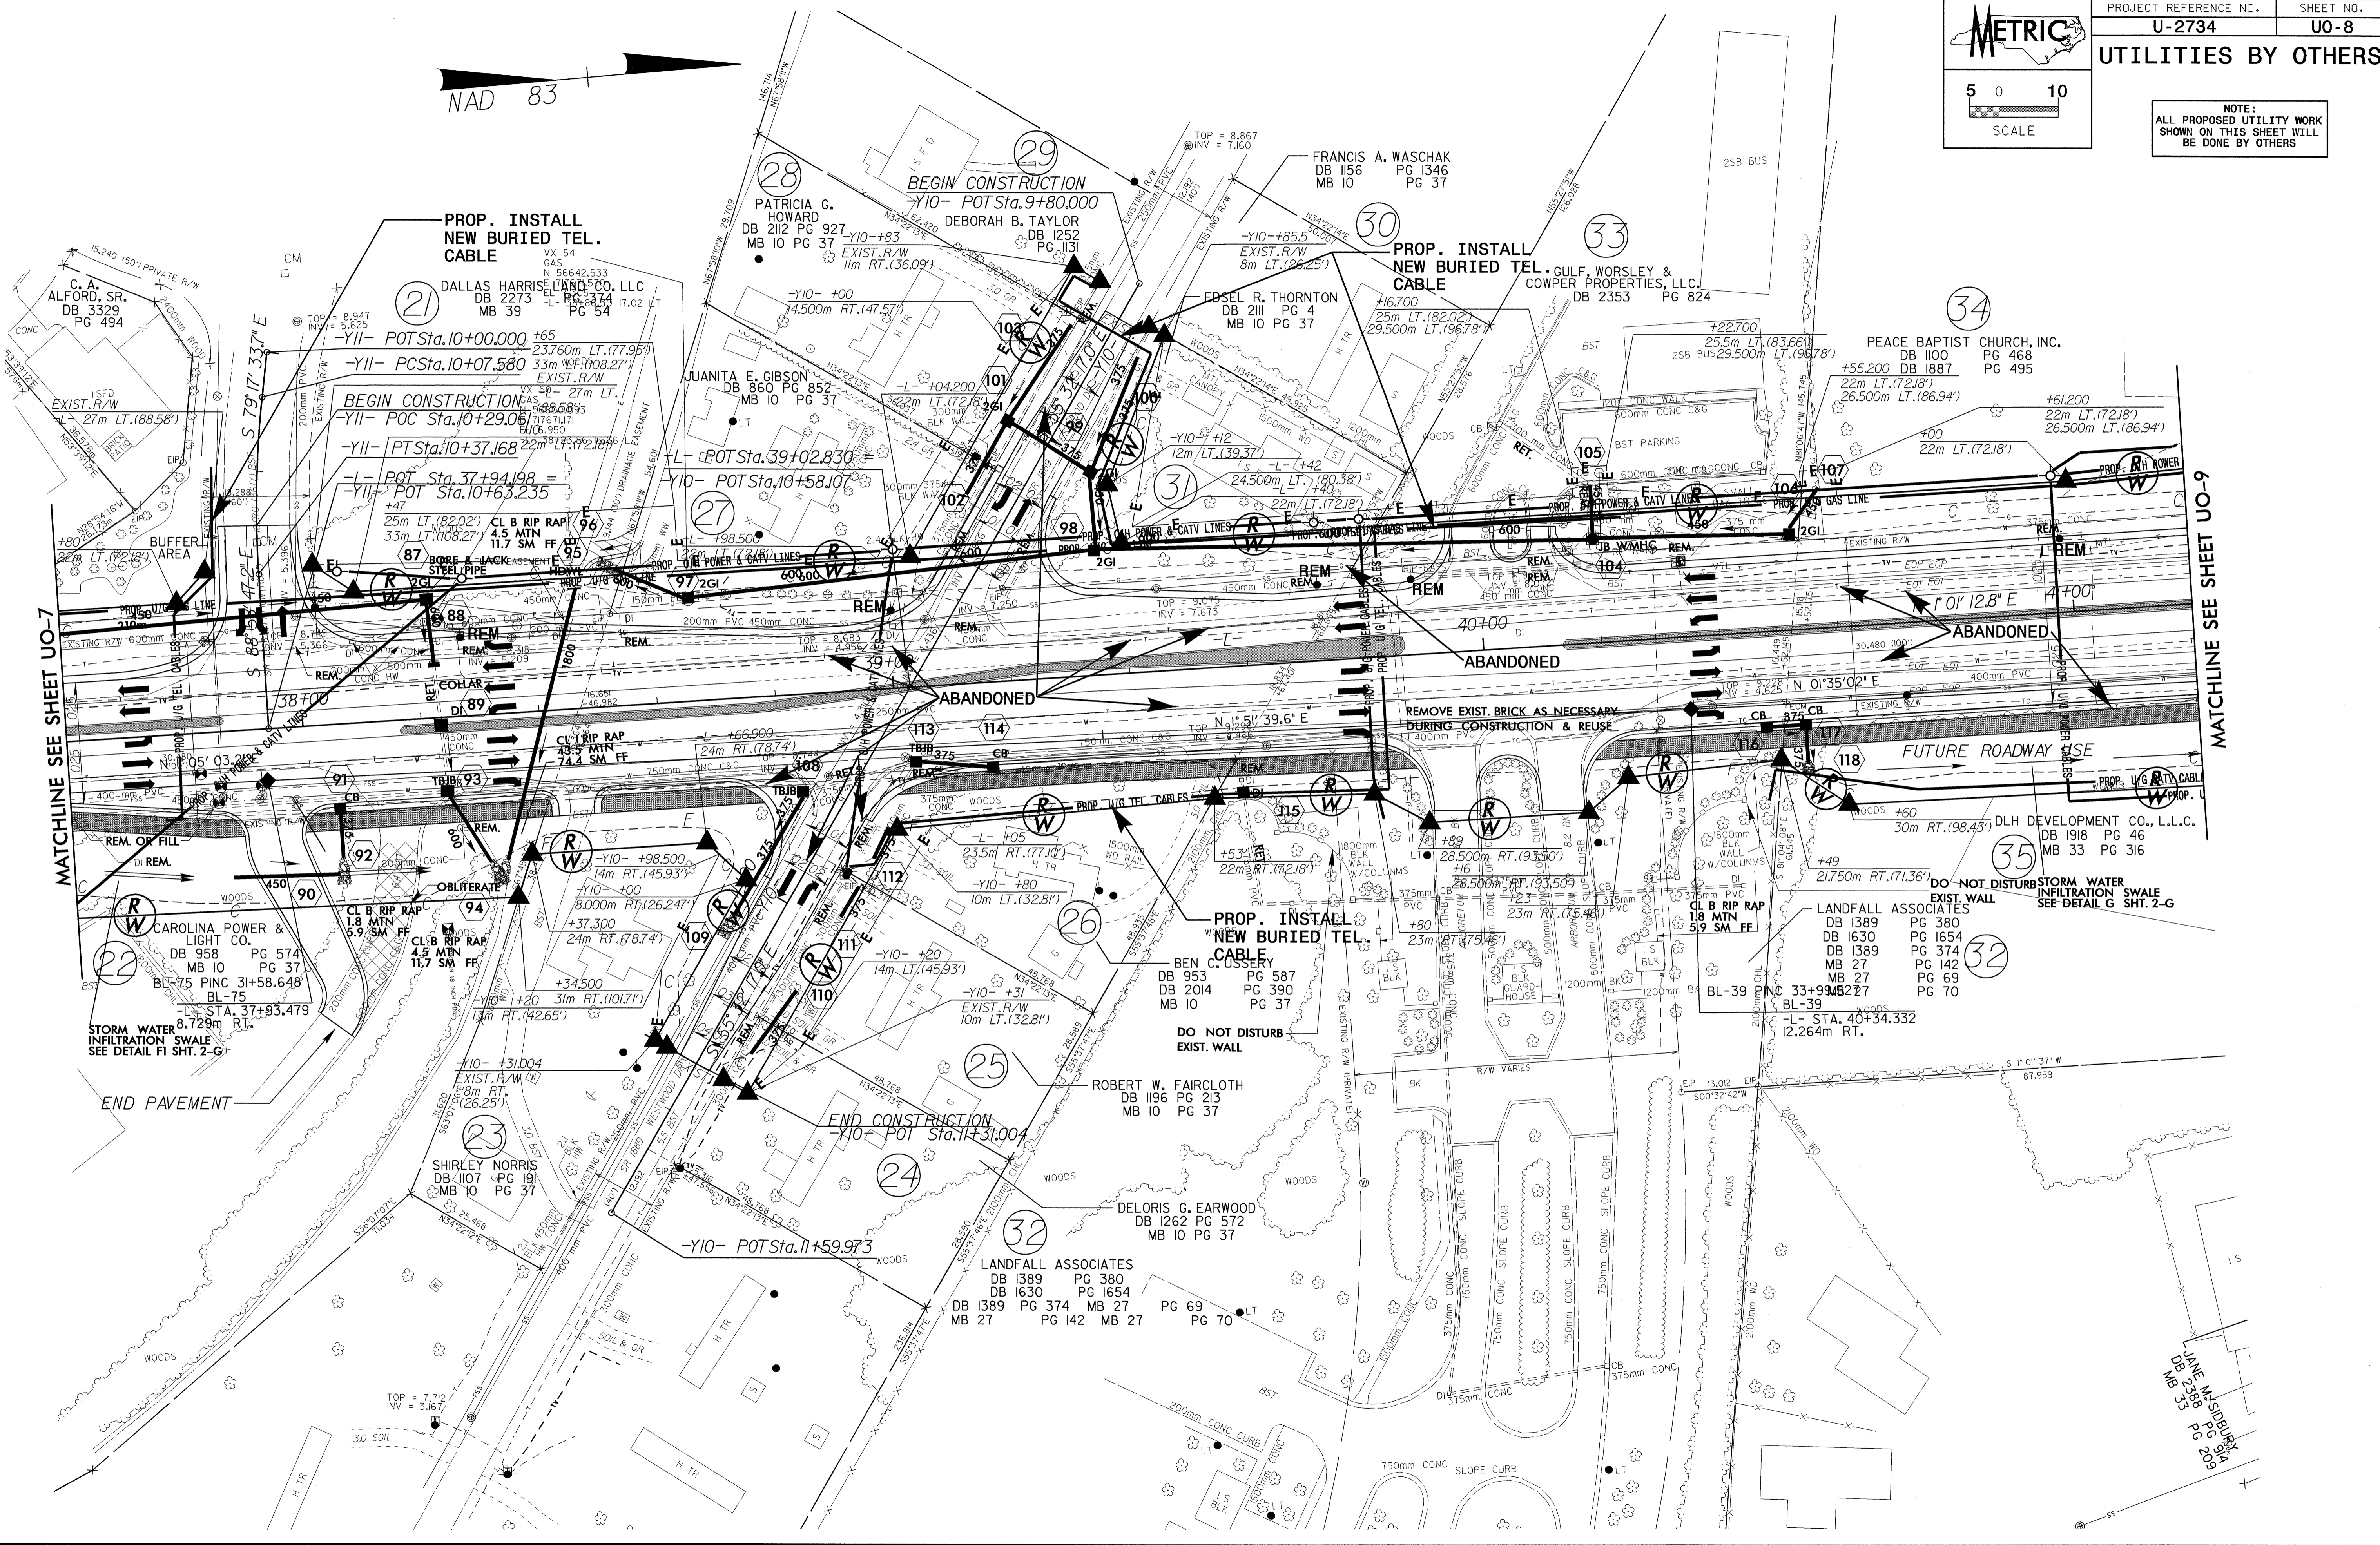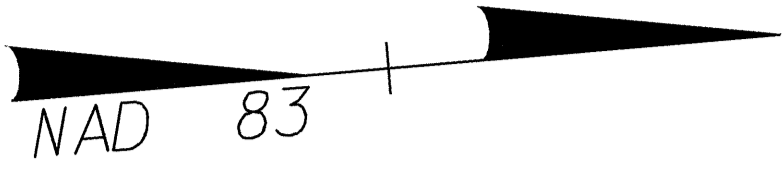

MATCHLINE SEE SHEET UO-7

MATCHLINE SEE SHEET UO-9

JANE MANSFIELD
DB 100 PG 468
MB 10 PG 37

PG 69
PG 70