



|  |   |
|--|---|
| PROJECT REFERENCE NO.  | SHEET NO.                                   |
| U-2734   | UC-14                                       |
| DESIGNED BY: MRB   |   |
| DRAWN BY: MRB  |   |
| CHECKED BY: RBW  |   |
| APPROVED BY: RBW   |   |
| REVISER:   | NORTH CAROLINA DEPARTMENT OF TRANSPORTATION |
| DESIGN SERVICES UNIT<br>PHONE: (919) 250-4128<br>FAX: (919) 250-4119 |   |
| UTILITY CONSTRUCTION PLANS ONLY                                      |   |

**UTILITY CONSTRUCTION**

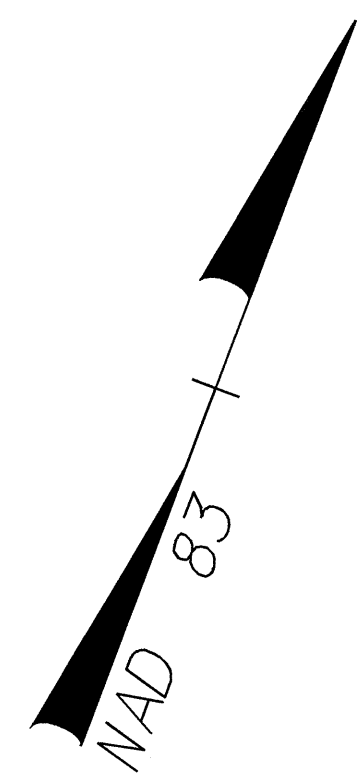

**PROP. - 16M OF 200MM DI WATER PIPE, PC 2.41MPA  
4 - 200MM - 45° DI BENDS  
CONNECT USING NECESSARY FITTINGS**

MATCHLINE SEE SHEET UC-10

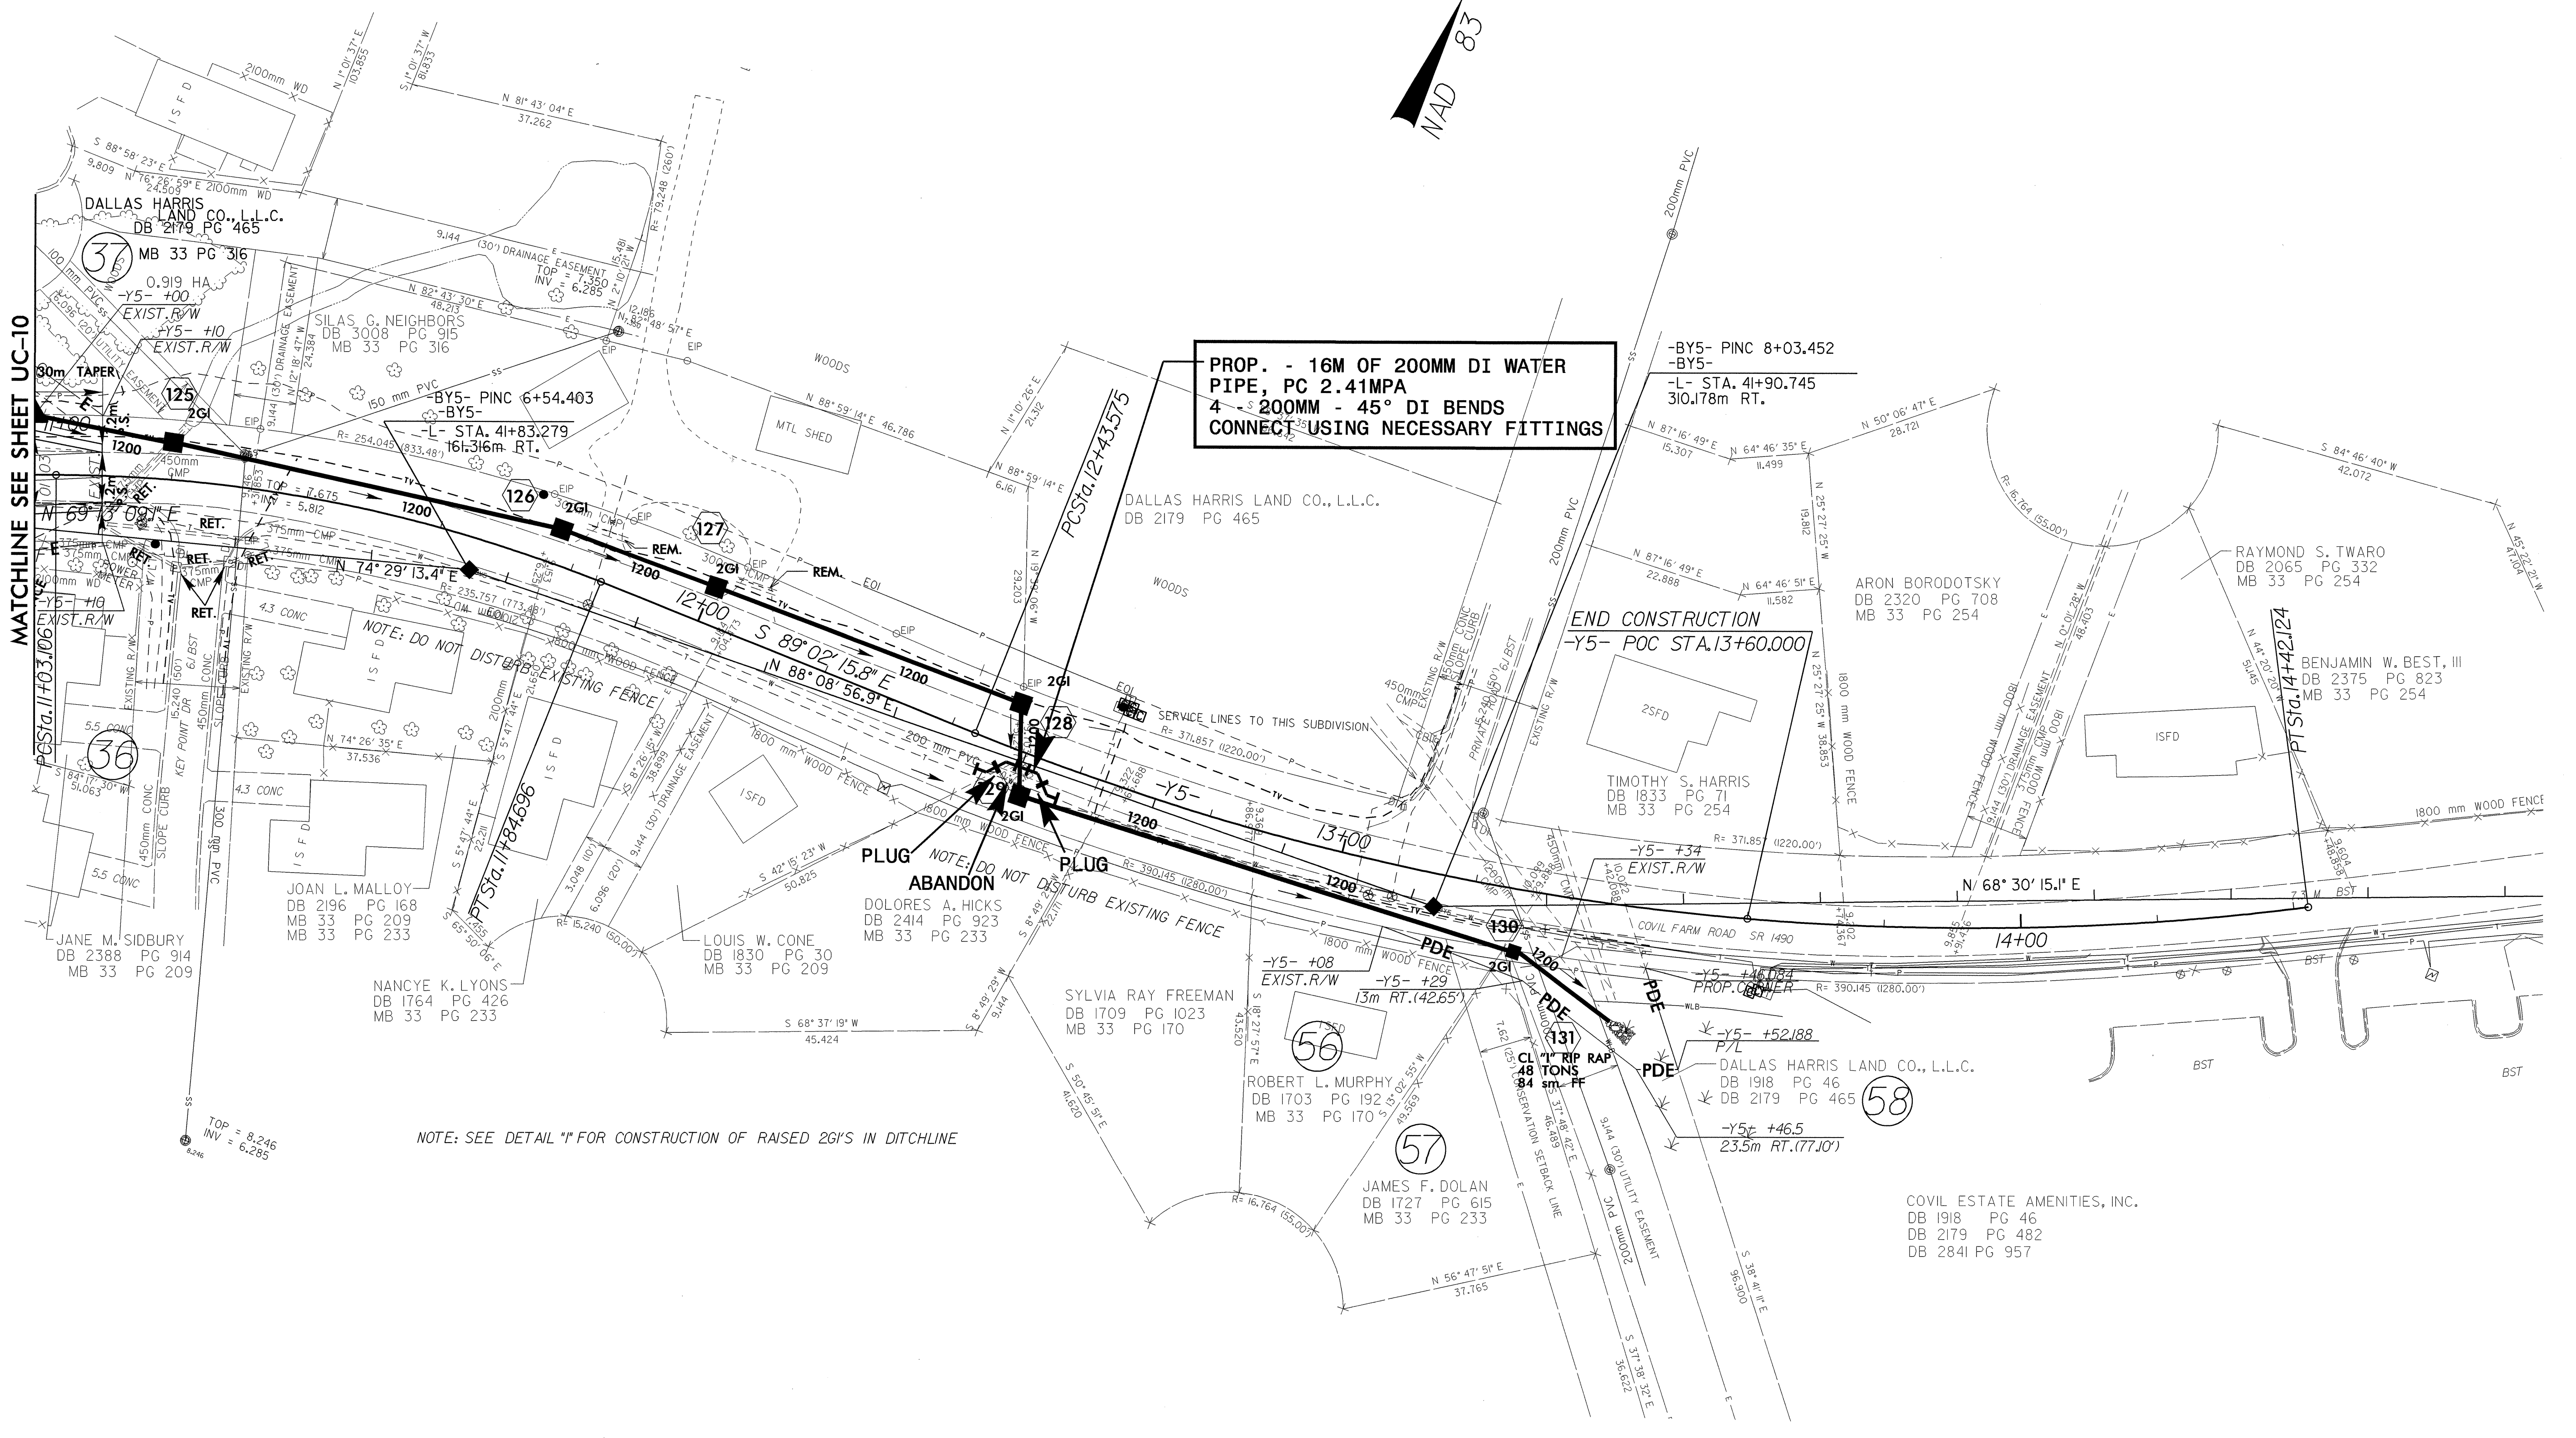

NOTE: SEE DETAIL "F" FOR CONSTRUCTION OF RAISED 2GI'S IN DITCHLINE

042597  
15-NOV-2007 09:03  
R:\UT\2734\16\_UC14.ut\_rph.dgn  
MRB:rbw