


PLAN OF ROOF SLAB

PROJECT NO. U-2734
 NEW HANOVER COUNTY
 STATION: 28+13.000-L-

SHEET 4 OF 6

STATE OF NORTH CAROLINA
 DEPARTMENT OF TRANSPORTATION
 RALEIGH
 DOUBLE
 2.700m X 2.100m
 CONCRETE BOX CULVERT
 90° SKEW

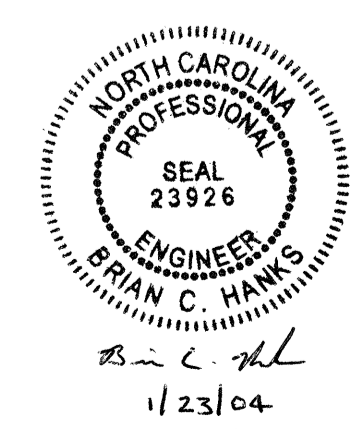

DRAWN BY: William J. Parker DATE: 12/03/03
 CHECKED BY: A.B. NAIK DATE: 12/15/03

REVISIONS						SHEET NO.
NO.	BY:	DATE:	NO.	BY:	DATE:	C-4
1			3			TOTAL SHEETS
2			4			6