

**METRIC**

PROJECT REFERENCE NO. U-2734 SHEET NO. 16

R/W SHEET NO.



ROADWAY DESIGN ENGINEER HYDRAULICS ENGINEER

**INCOMPLETE PLANS**  
DO NOT USE FOR R/W ACQUISITION

**PRELIMINARY PLANS**  
DO NOT USE FOR CONSTRUCTION

CONST. REV. \_\_\_\_\_

R/W REV. \_\_\_\_\_

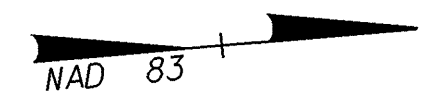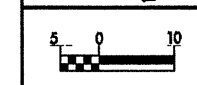

-L- STA. 50+57.952 END STATE PROJECT U-2734  
 -L- STA. 50+57.952 END F.A. PROJECT NHF-1409 (3)  
 -YI- POT STA. 12+68.287

-L-  
 PI Sta 50+21.025  
 $\Delta = 69^\circ 26' 54.6" (LT)$   
 $L = 54.545$   
 $T = 31.188$   
 $R = 45.000$   
 $SE = 0.04$

-DRIVE-  
 PI Sta 10+27.719 PI Sta 10+74.284  
 $\Delta = 36^\circ 18' 21.6" (LT)$   $\Delta = 18^\circ 02' 22.0" (RT)$   
 $L = 22.178$   $L = 11.020$   
 $T = 11.476$   $T = 5.556$   
 $R = 35.000$   $R = 35.000$

**LEGEND**

- PAVEMENT REMOVAL
- PROPOSED BIKE PATH
- PROPOSED 125mm CONCRETE MONOLITHIC ISLAND (SURFACE MOUNTED)

