
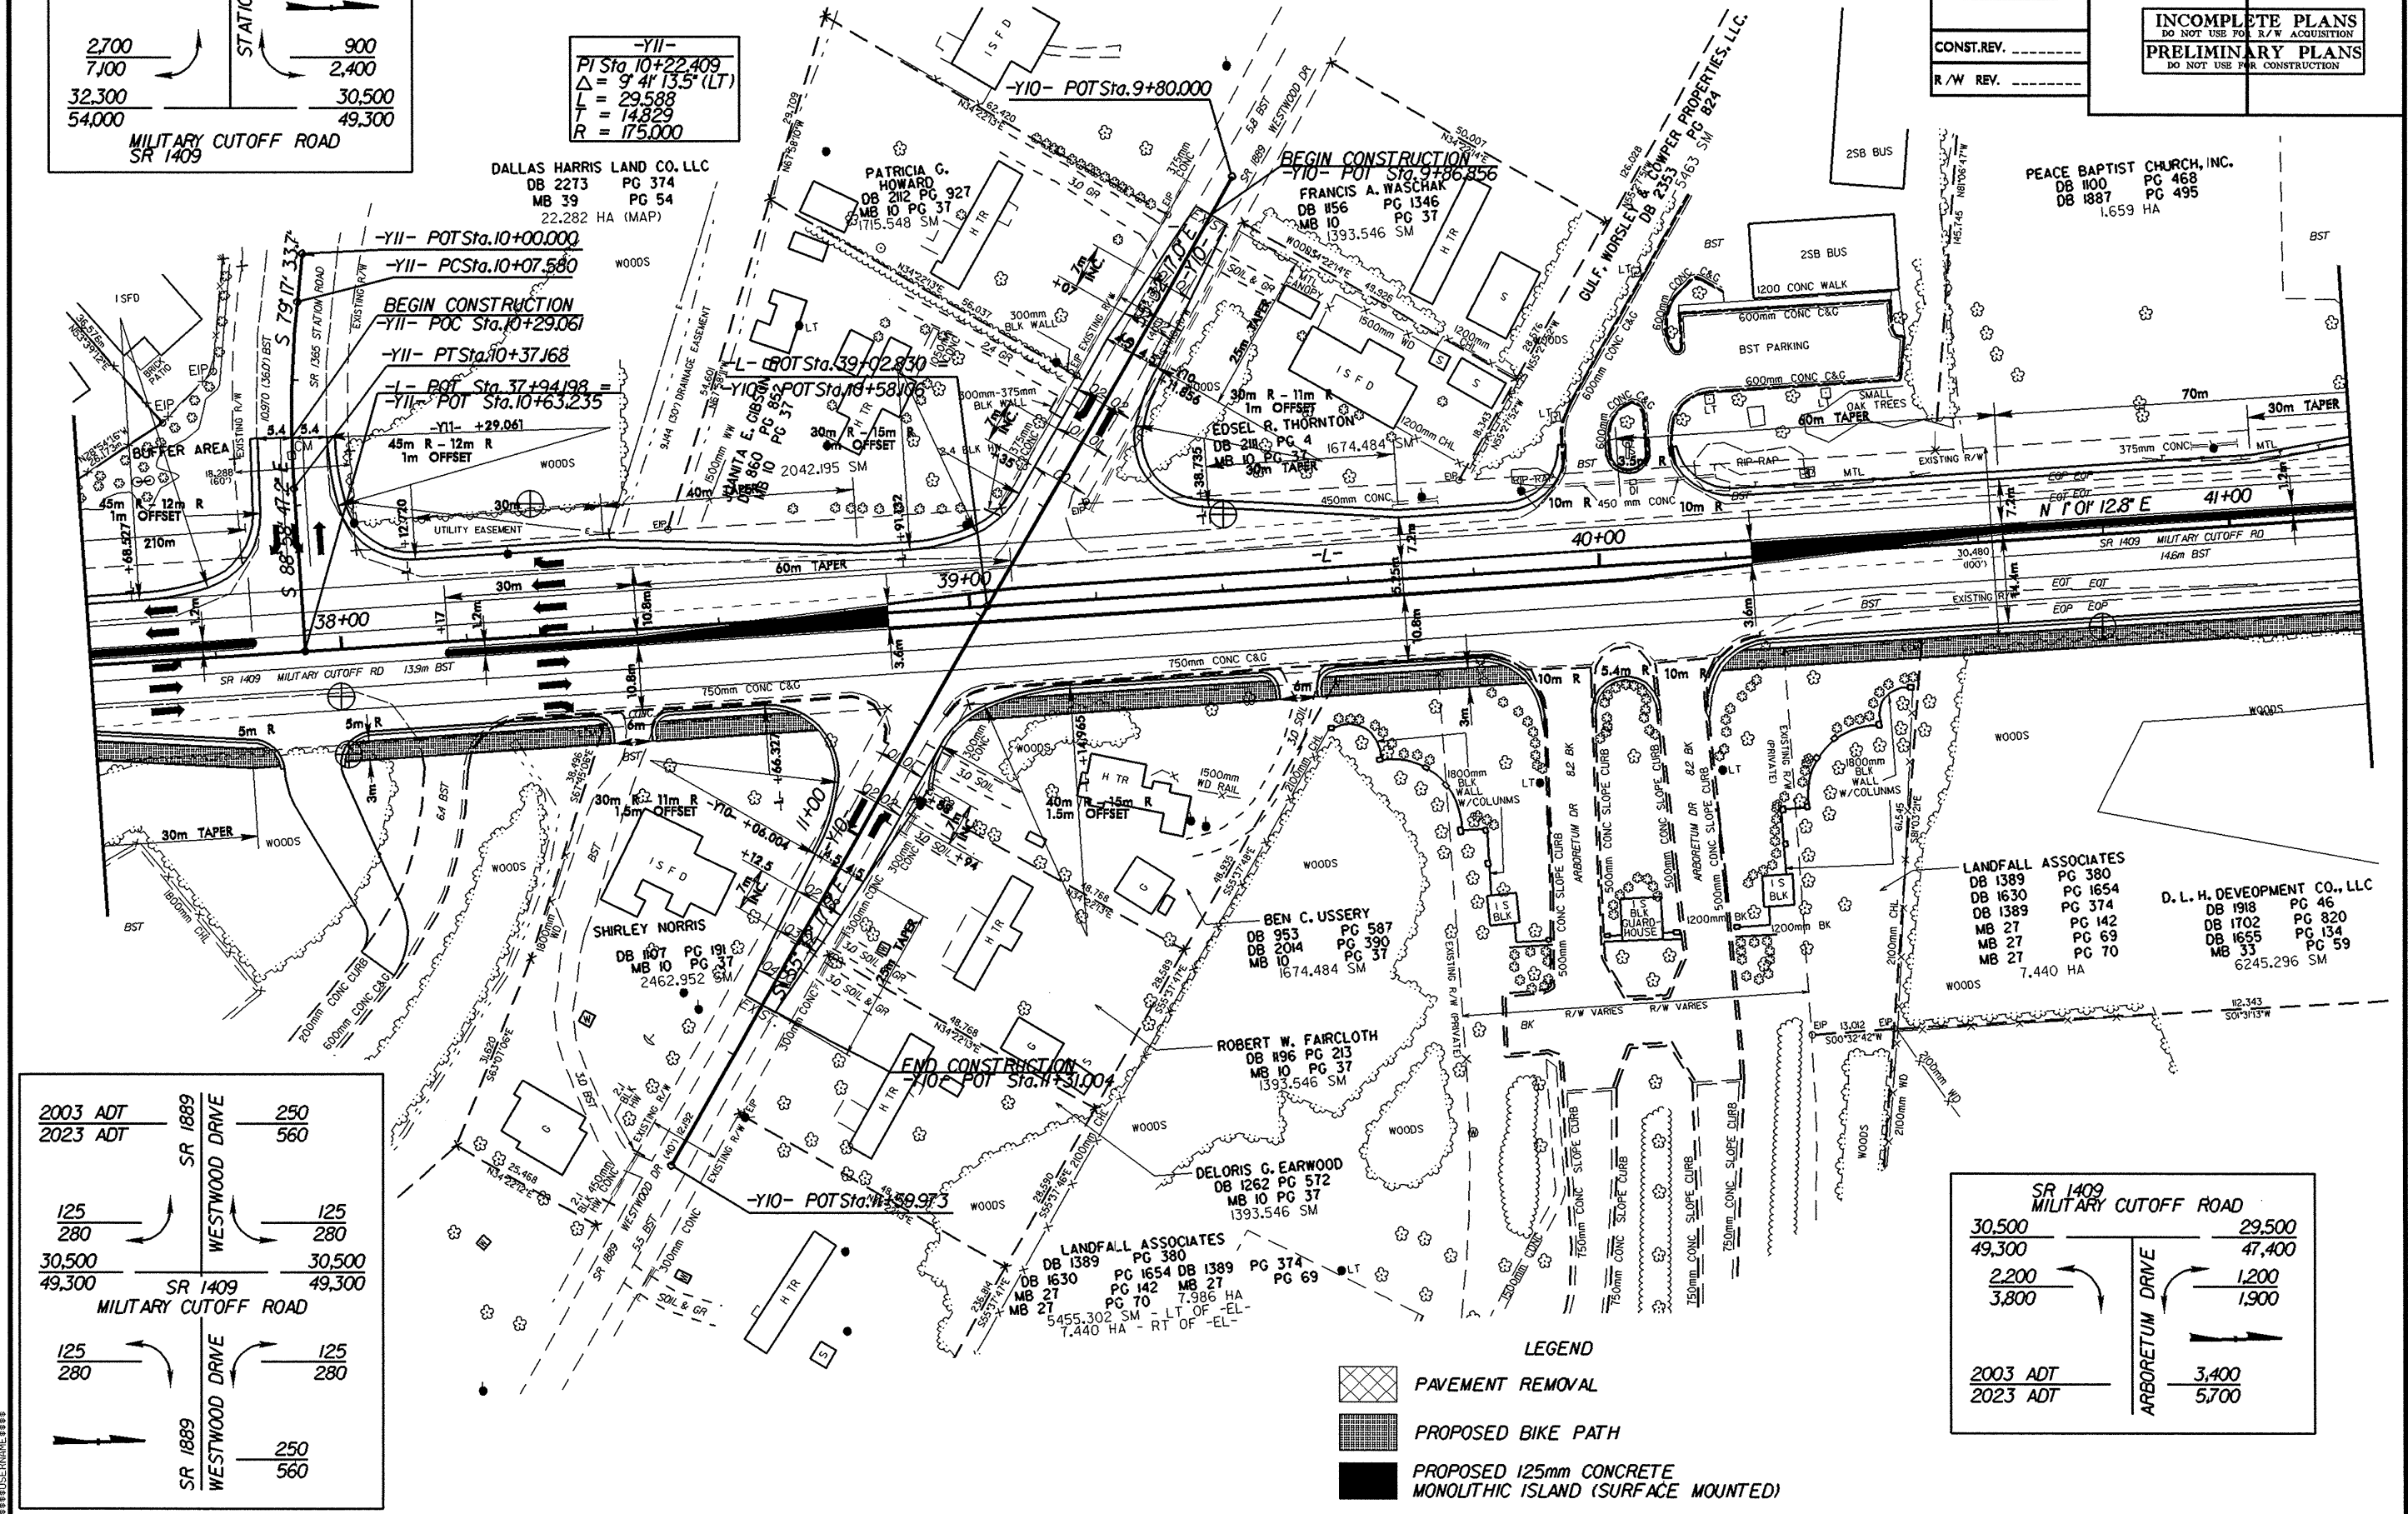
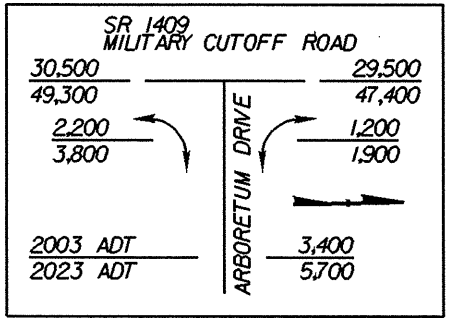


-YII-
 PI Sta. 10+22.409
 $L = 29.588$
 $T = 14.829$
 $R = 175.000$

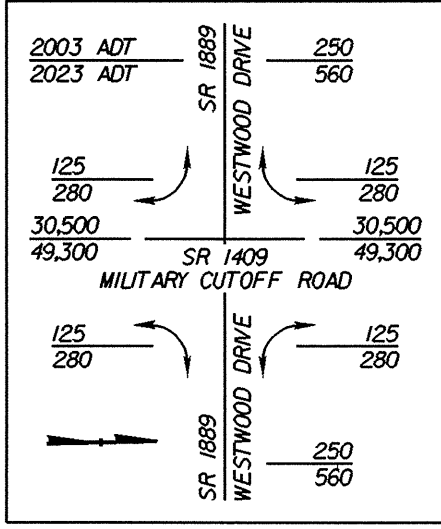

- LEGEND**
- PAVEMENT REMOVAL
 - PROPOSED BIKE PATH
 - PROPOSED 125mm CONCRETE MONOLITHIC ISLAND (SURFACE MOUNTED)

