



0.26/28

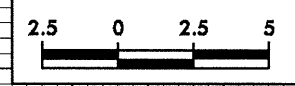

PROJECT REFERENCE NO. U-2734	SHEET NO. X-32
---------------------------------	-------------------

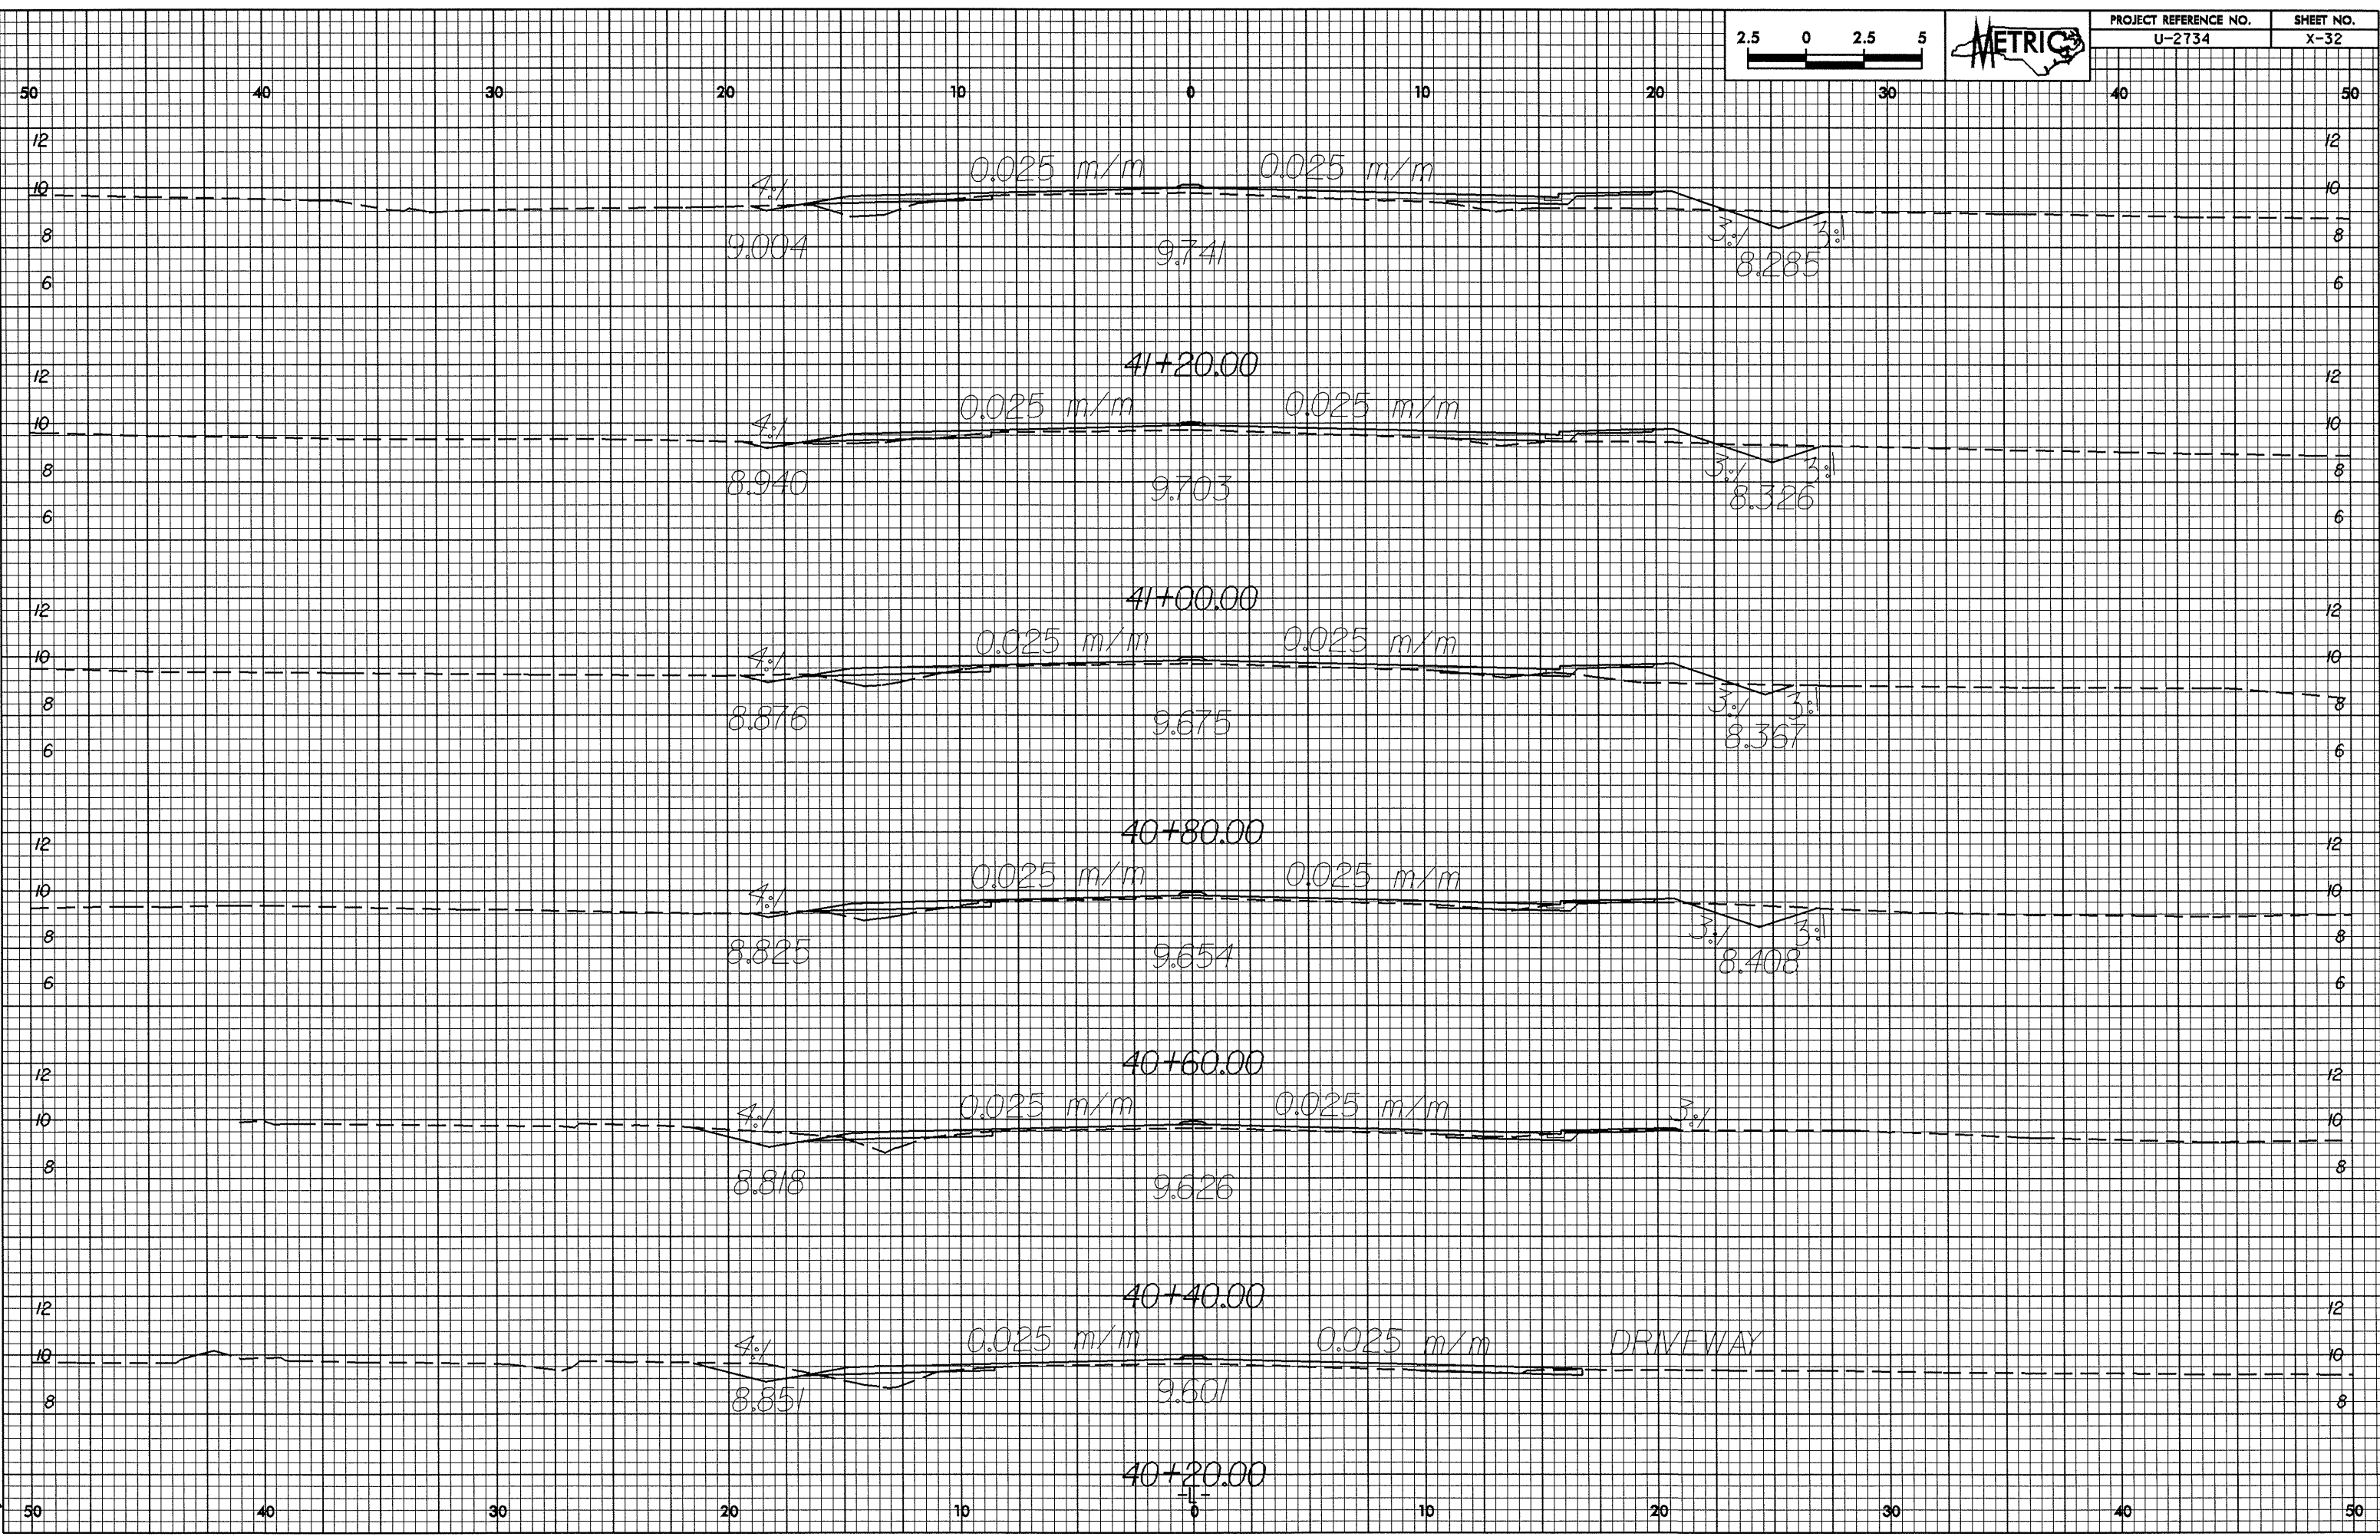

23-MAR-2008 08:23
Sahley AT R0327841 c-001