
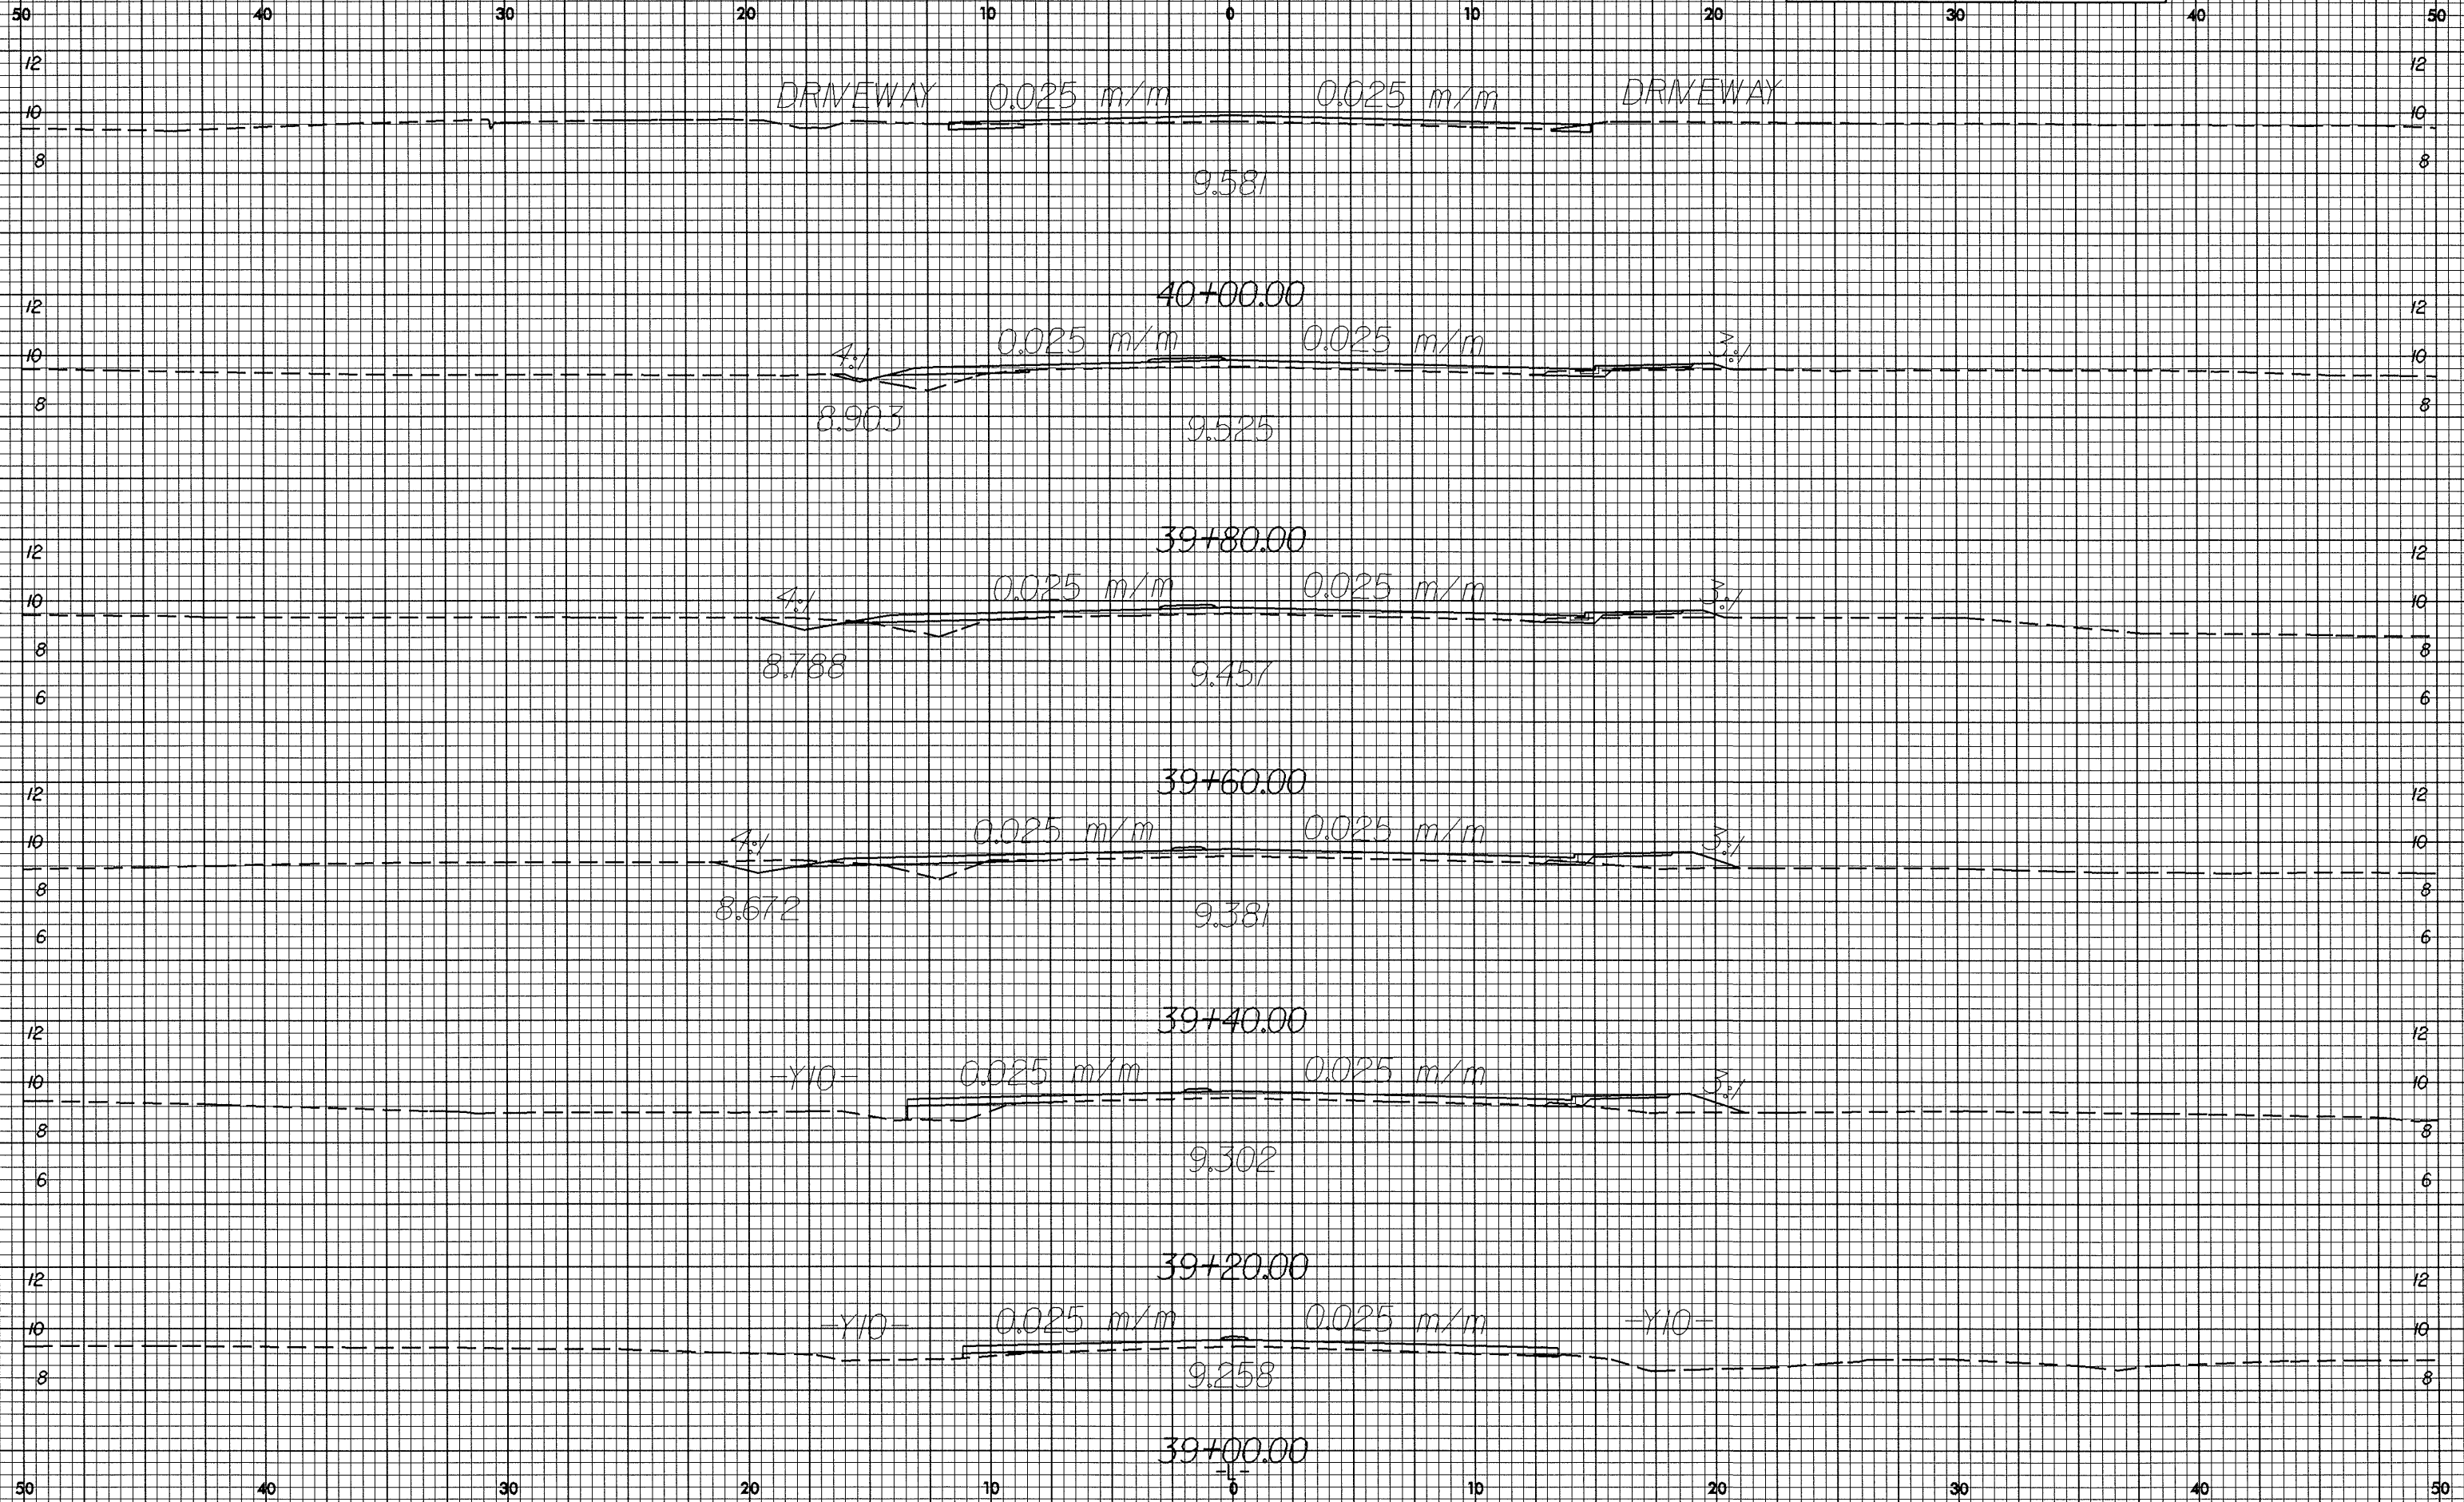


10-26-98

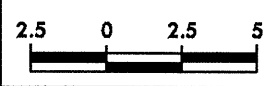

23-JAN-2004 08:27
Sahley AT R021281-1.cpl