
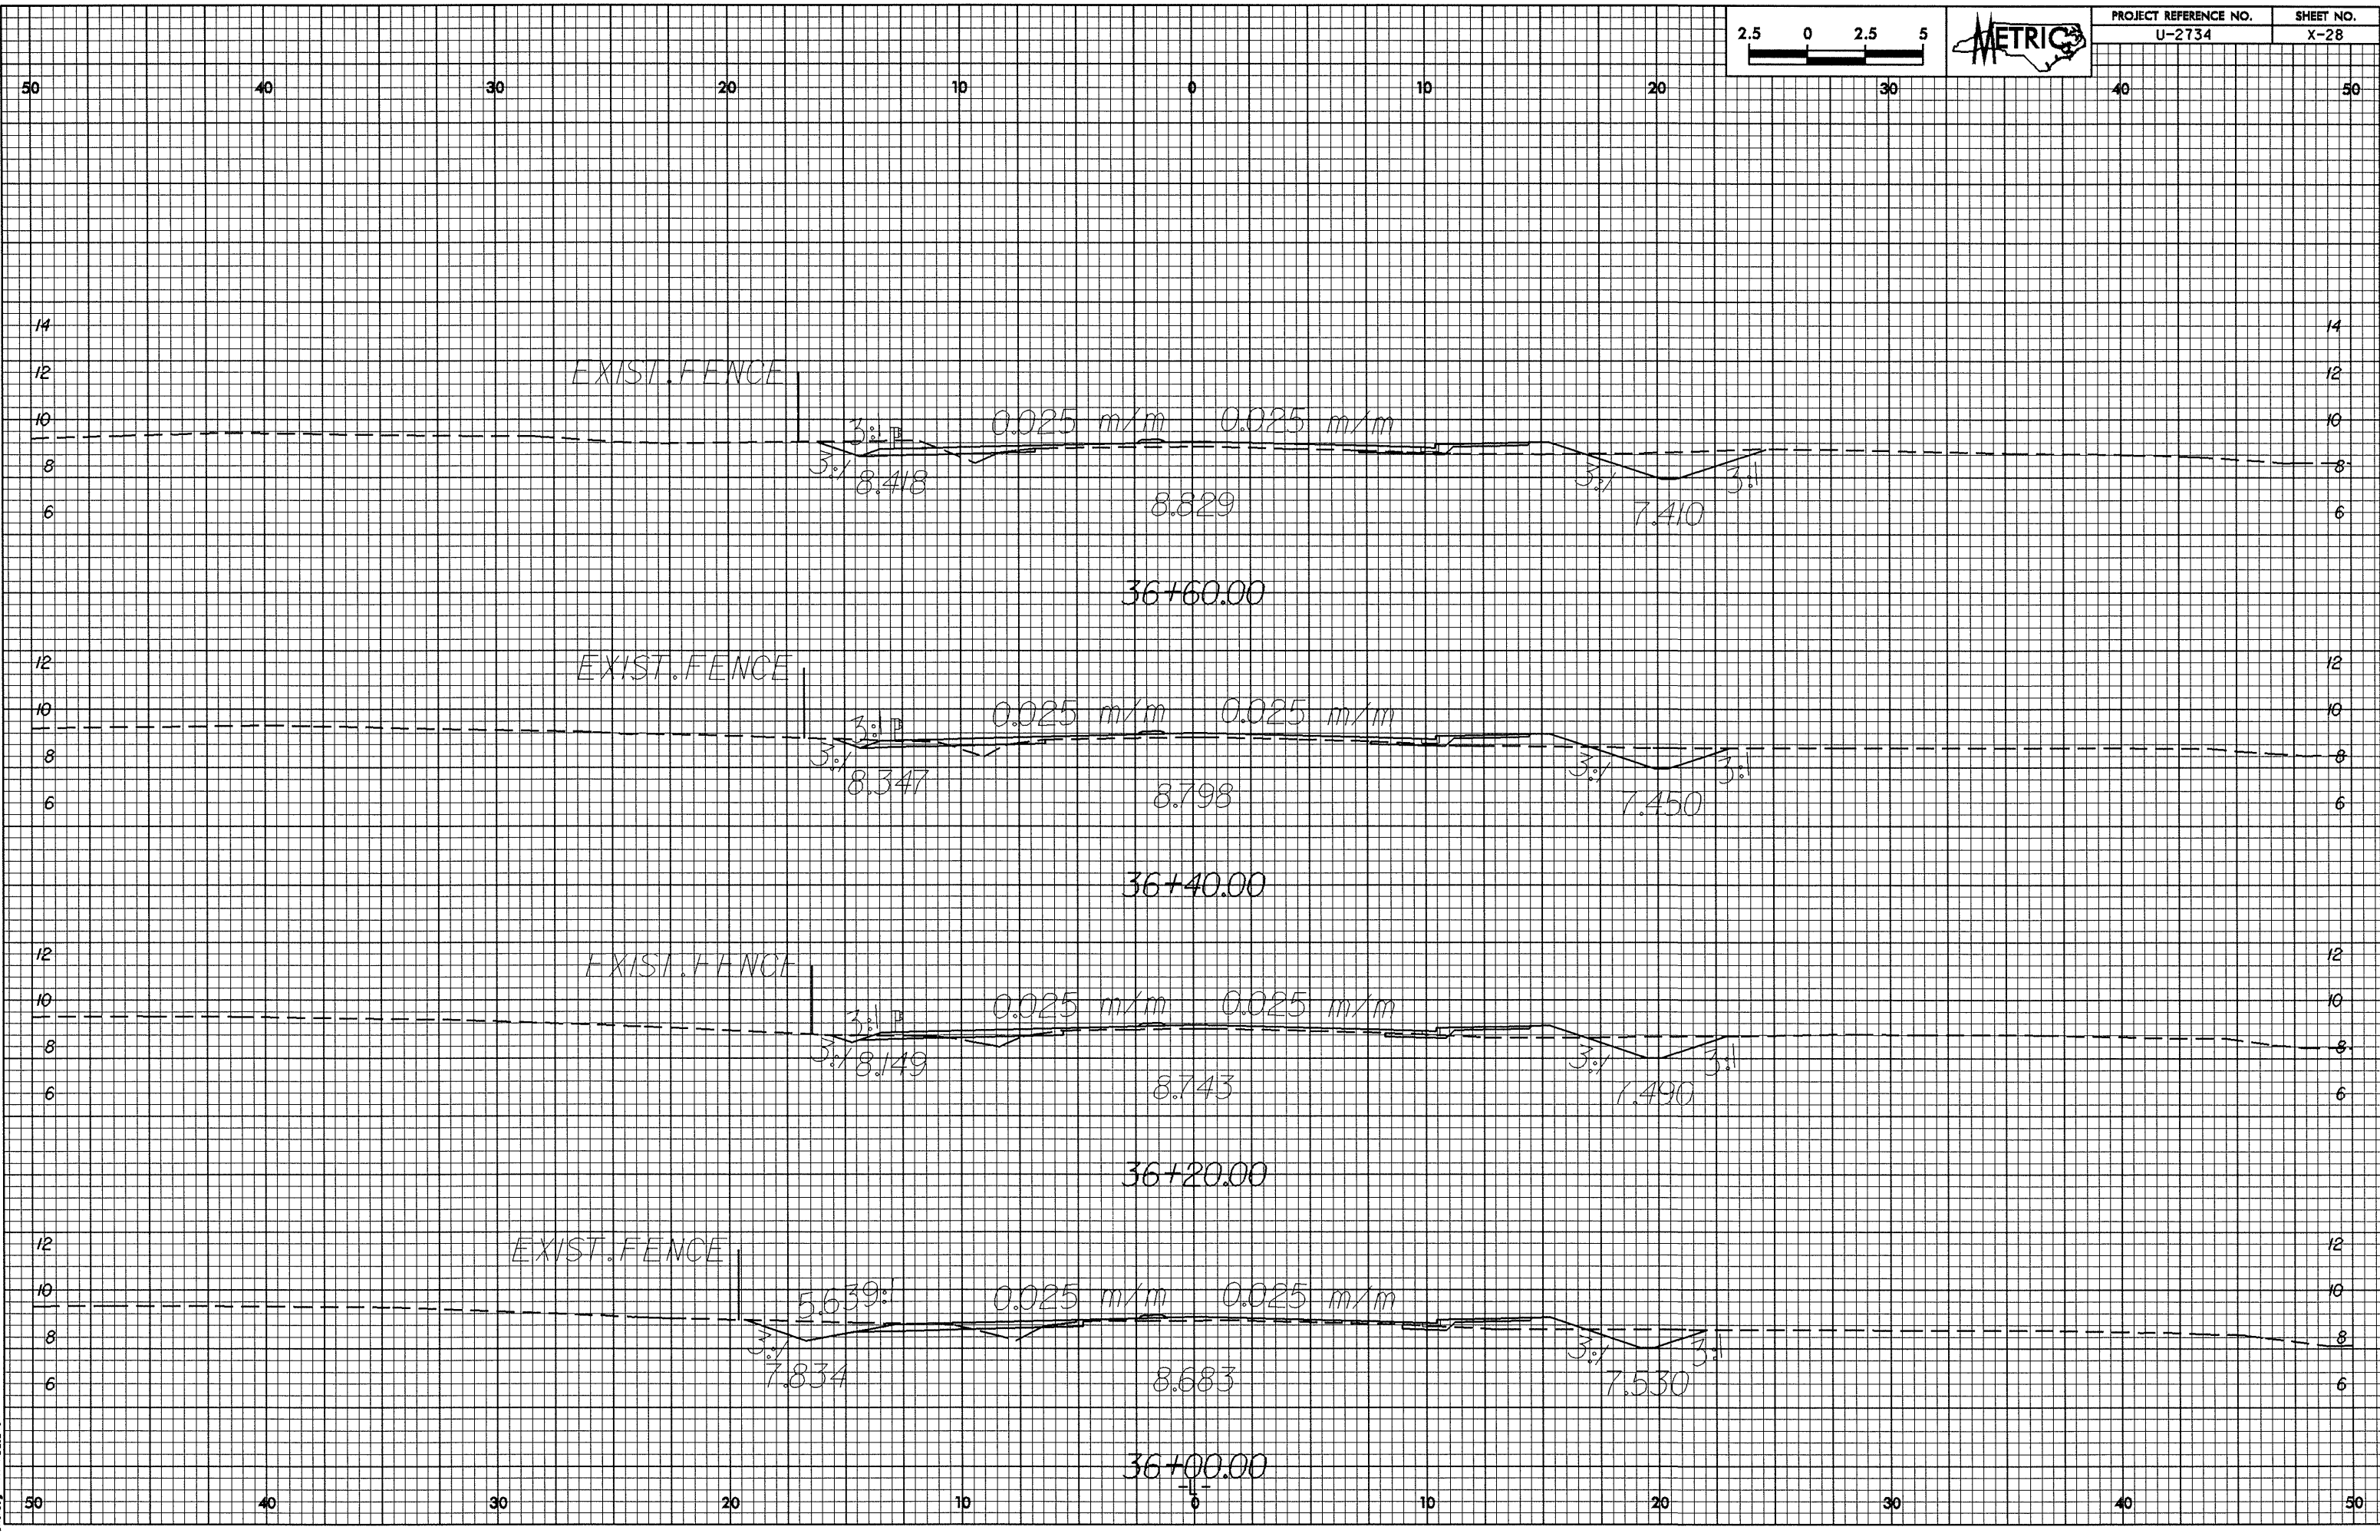


01/26/23
23-JAN-2004 09:28
SAHJW AT R022151-C-01

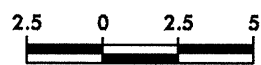

EXIST. FENCE

0.025 m/m 0.025 m/m

3:1 3:1
8.418 8.829 7.410

36+60.00

EXIST. FENCE

0.025 m/m 0.025 m/m

3:1 3:1
8.347 8.798 7.450

36+40.00

EXIST. FENCE

0.025 m/m 0.025 m/m

3:1 3:1
8.149 8.743 7.490

36+20.00

EXIST. FENCE

0.025 m/m 0.025 m/m

5.639
3:1 3:1
7.834 8.683 7.530

36+00.00