



0.25/25

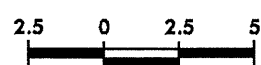

PROJECT REFERENCE NO.	SHEET NO.
U-2734	X-25

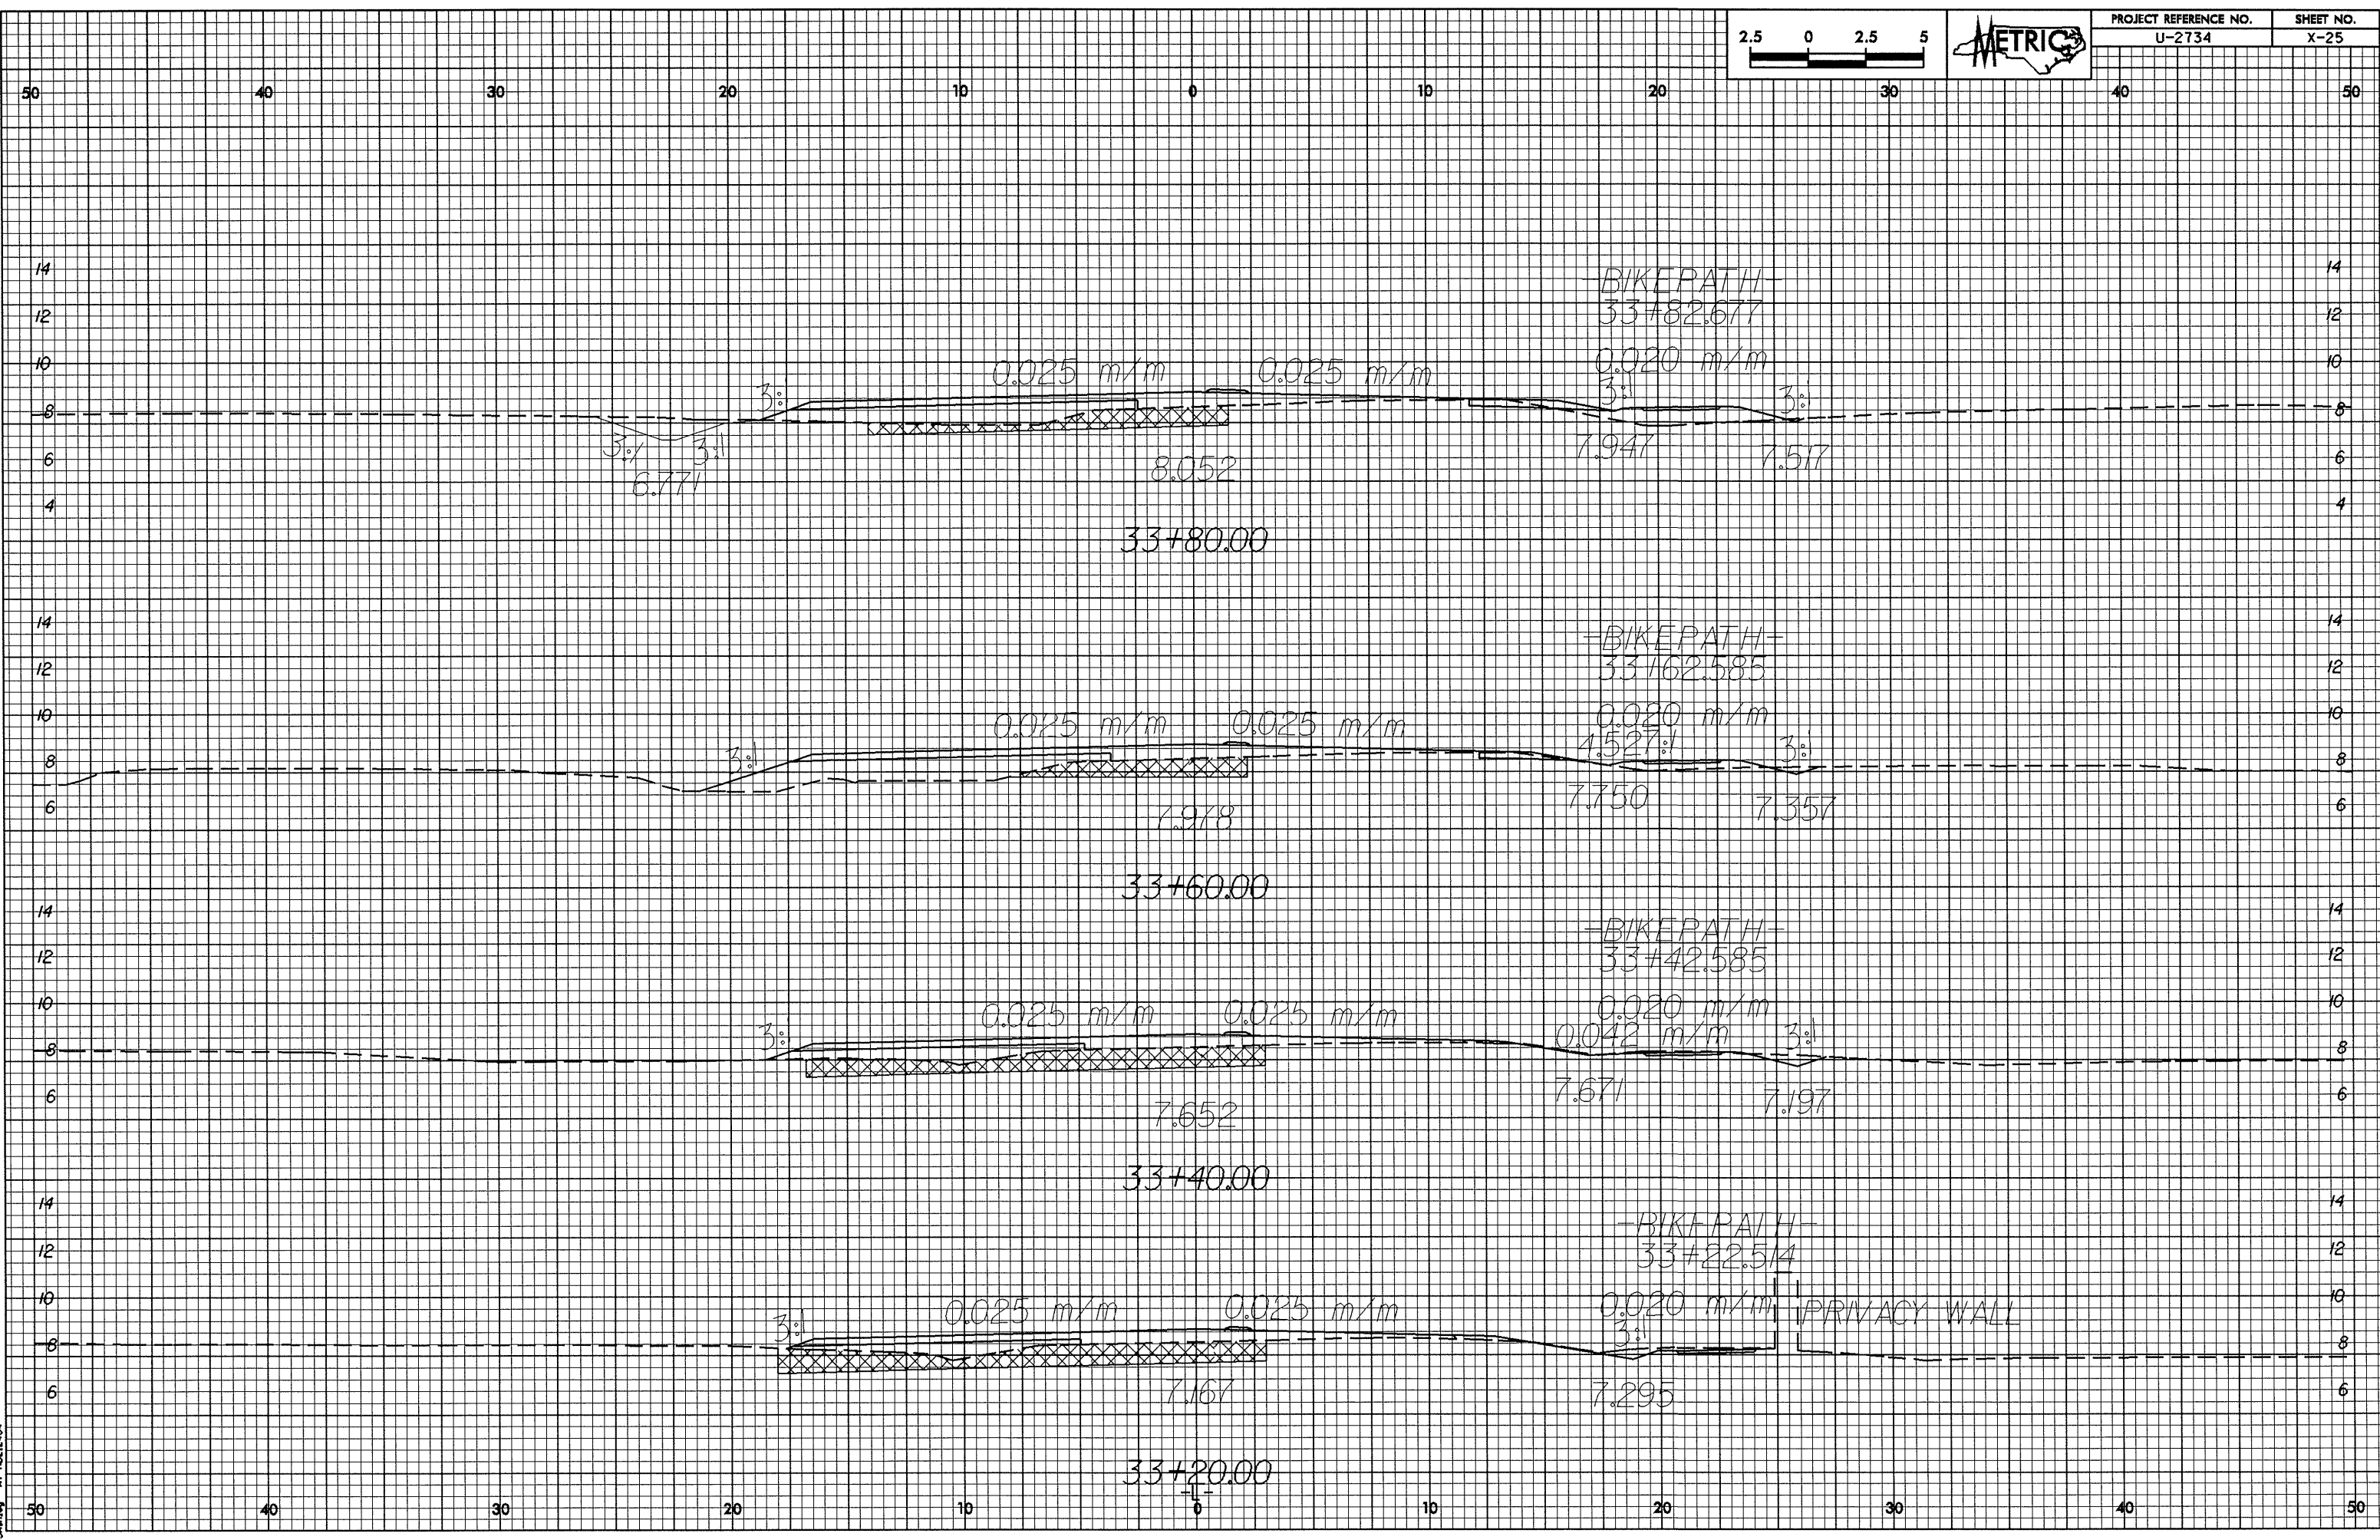

23-Jan-2009 09:27
Sahley AT R022151 c.spl