
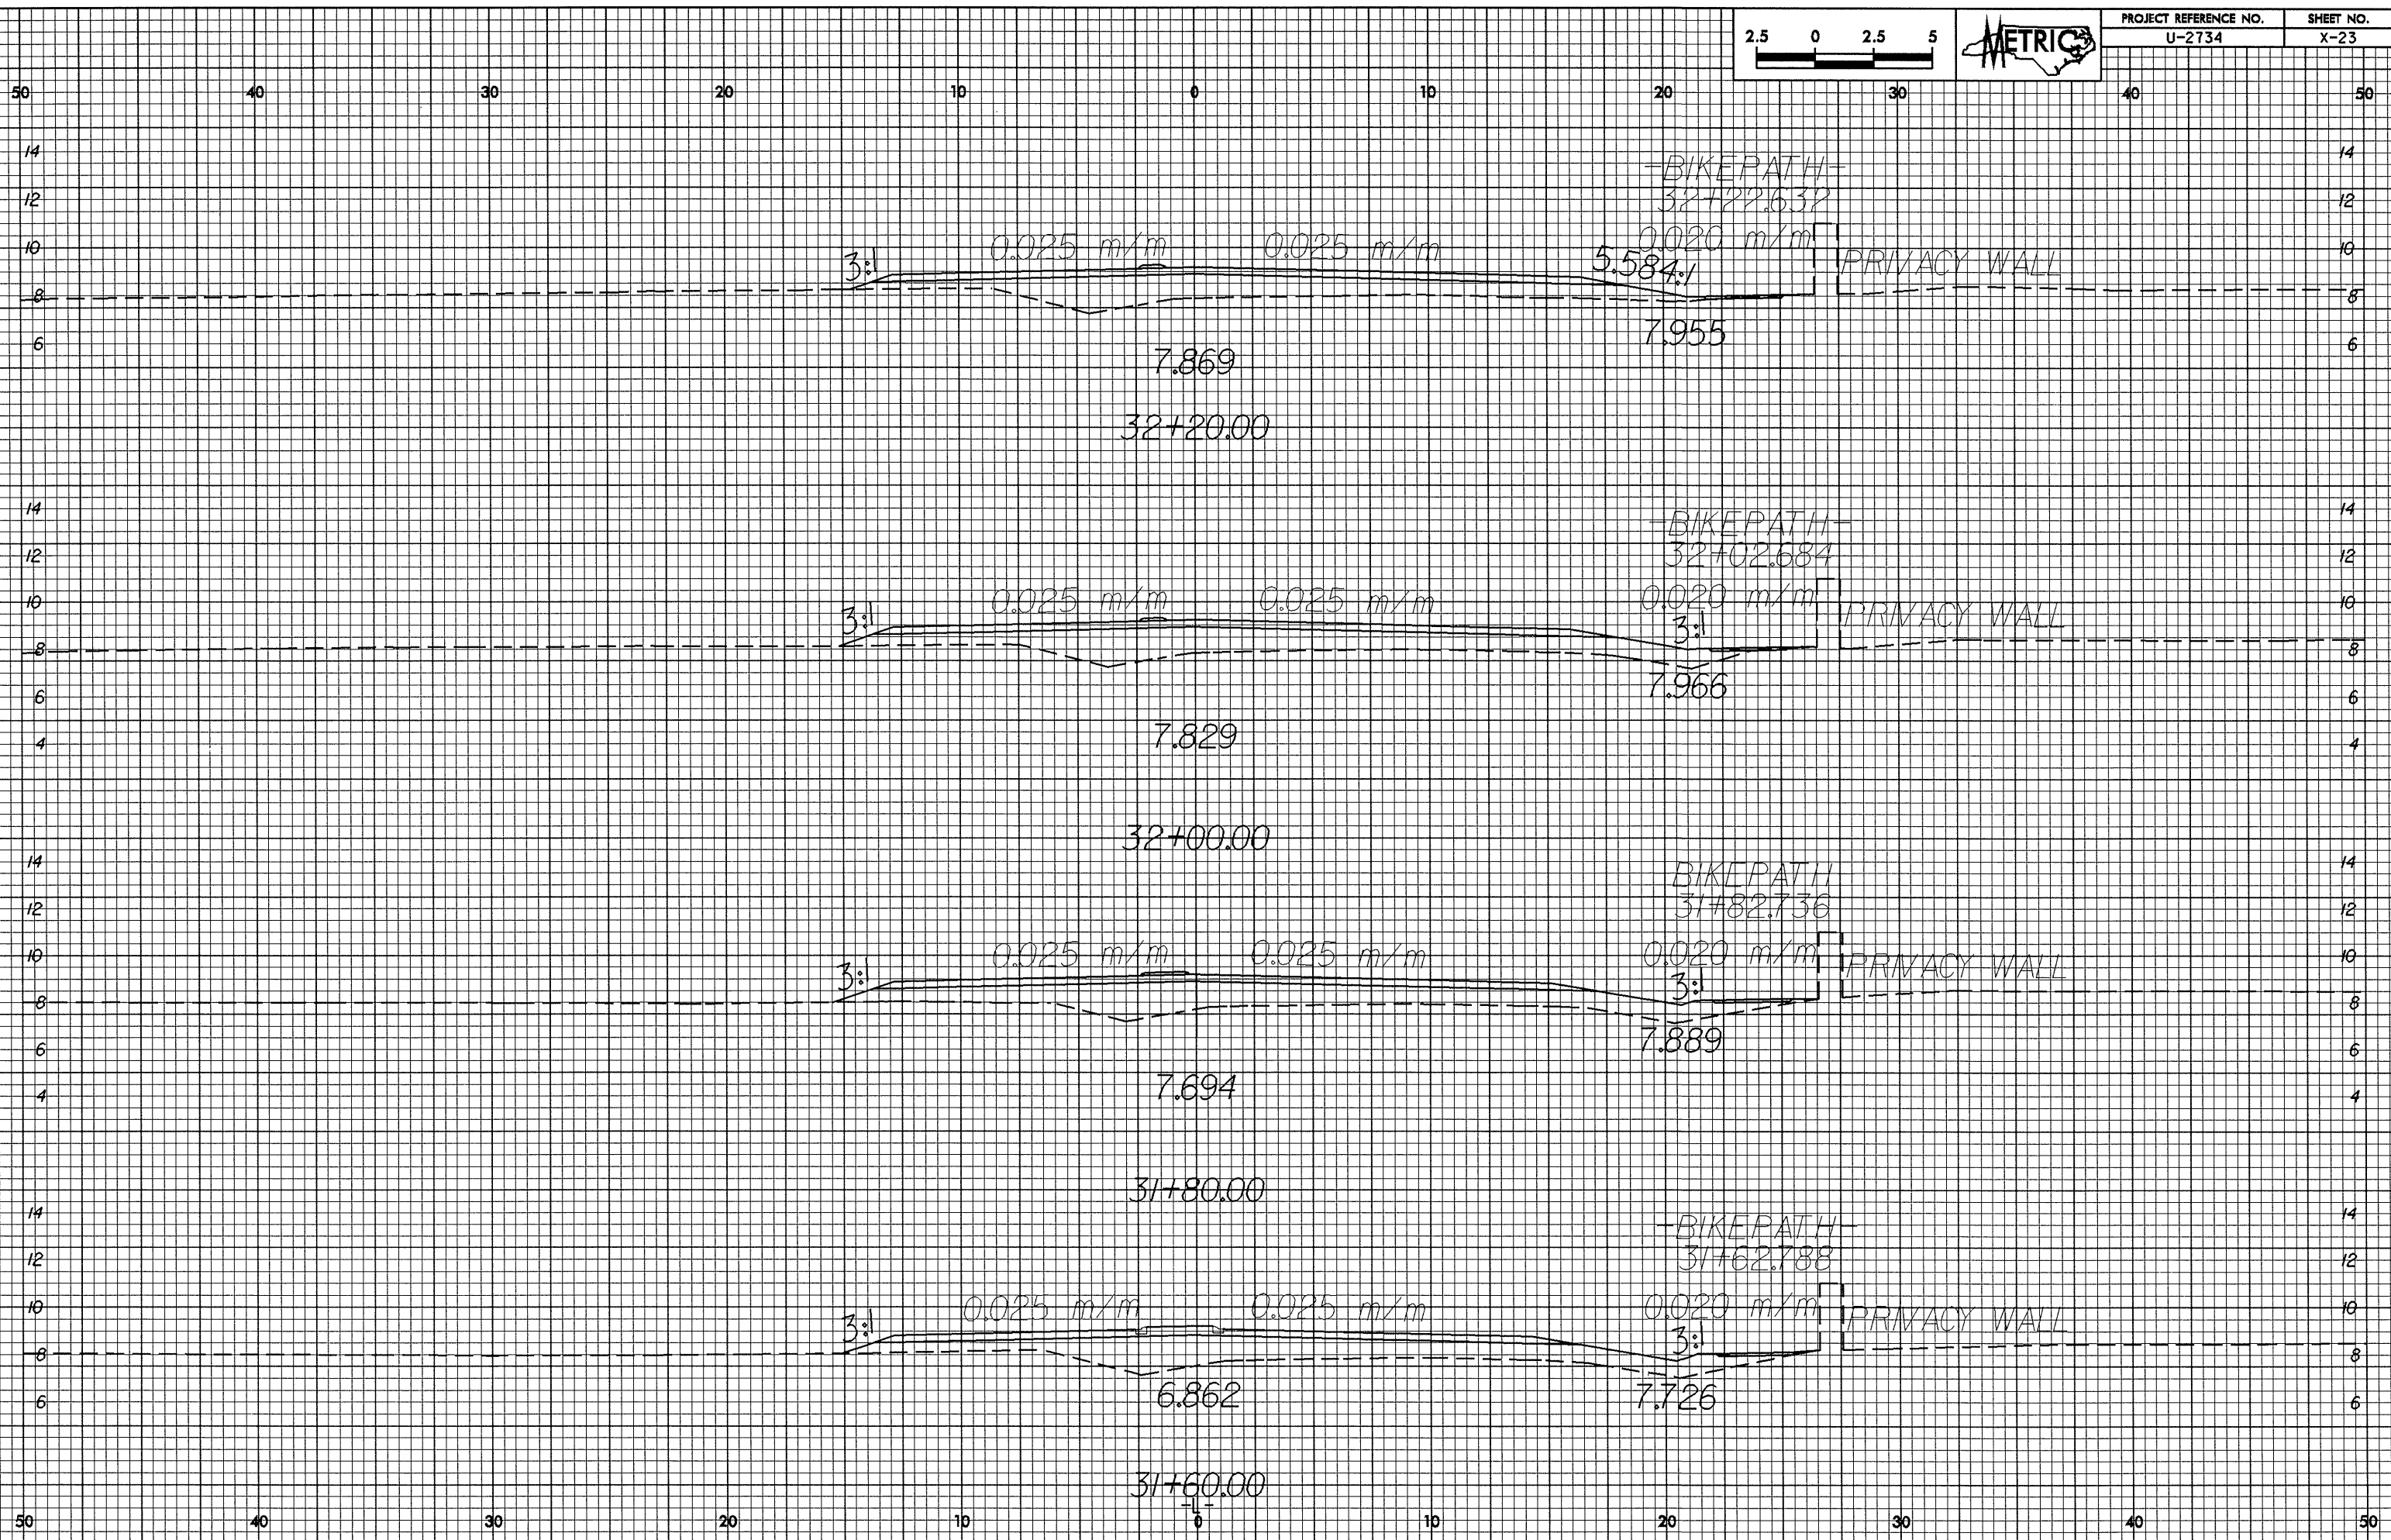


02/25/08  
23-FEB-2004 15:49  
Sashley AT RD 21281-1.cpl

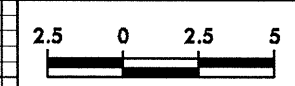

3:1 0.025 m/m 0.025 m/m 0.020 m/m  
5.584.1 7.955  
7.869  
32+20.00  
-BIKEPATH-  
32+22.632  
PRIVACY WALL

3:1 0.025 m/m 0.025 m/m 0.020 m/m  
3:1 7.966  
7.829  
32+00.00  
-BIKEPATH-  
32+02.684  
PRIVACY WALL

3:1 0.025 m/m 0.025 m/m 0.020 m/m  
3:1 7.889  
7.694  
31+80.00  
BIKEPATH  
31+82.736  
PRIVACY WALL

3:1 0.025 m/m 0.025 m/m 0.020 m/m  
3:1 7.726  
6.862  
31+60.00  
-BIKEPATH-  
31+62.788  
PRIVACY WALL