



0.26/98

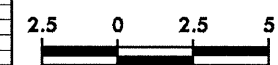

PROJECT REFERENCE NO.	SHEET NO.
U-2734	X-21

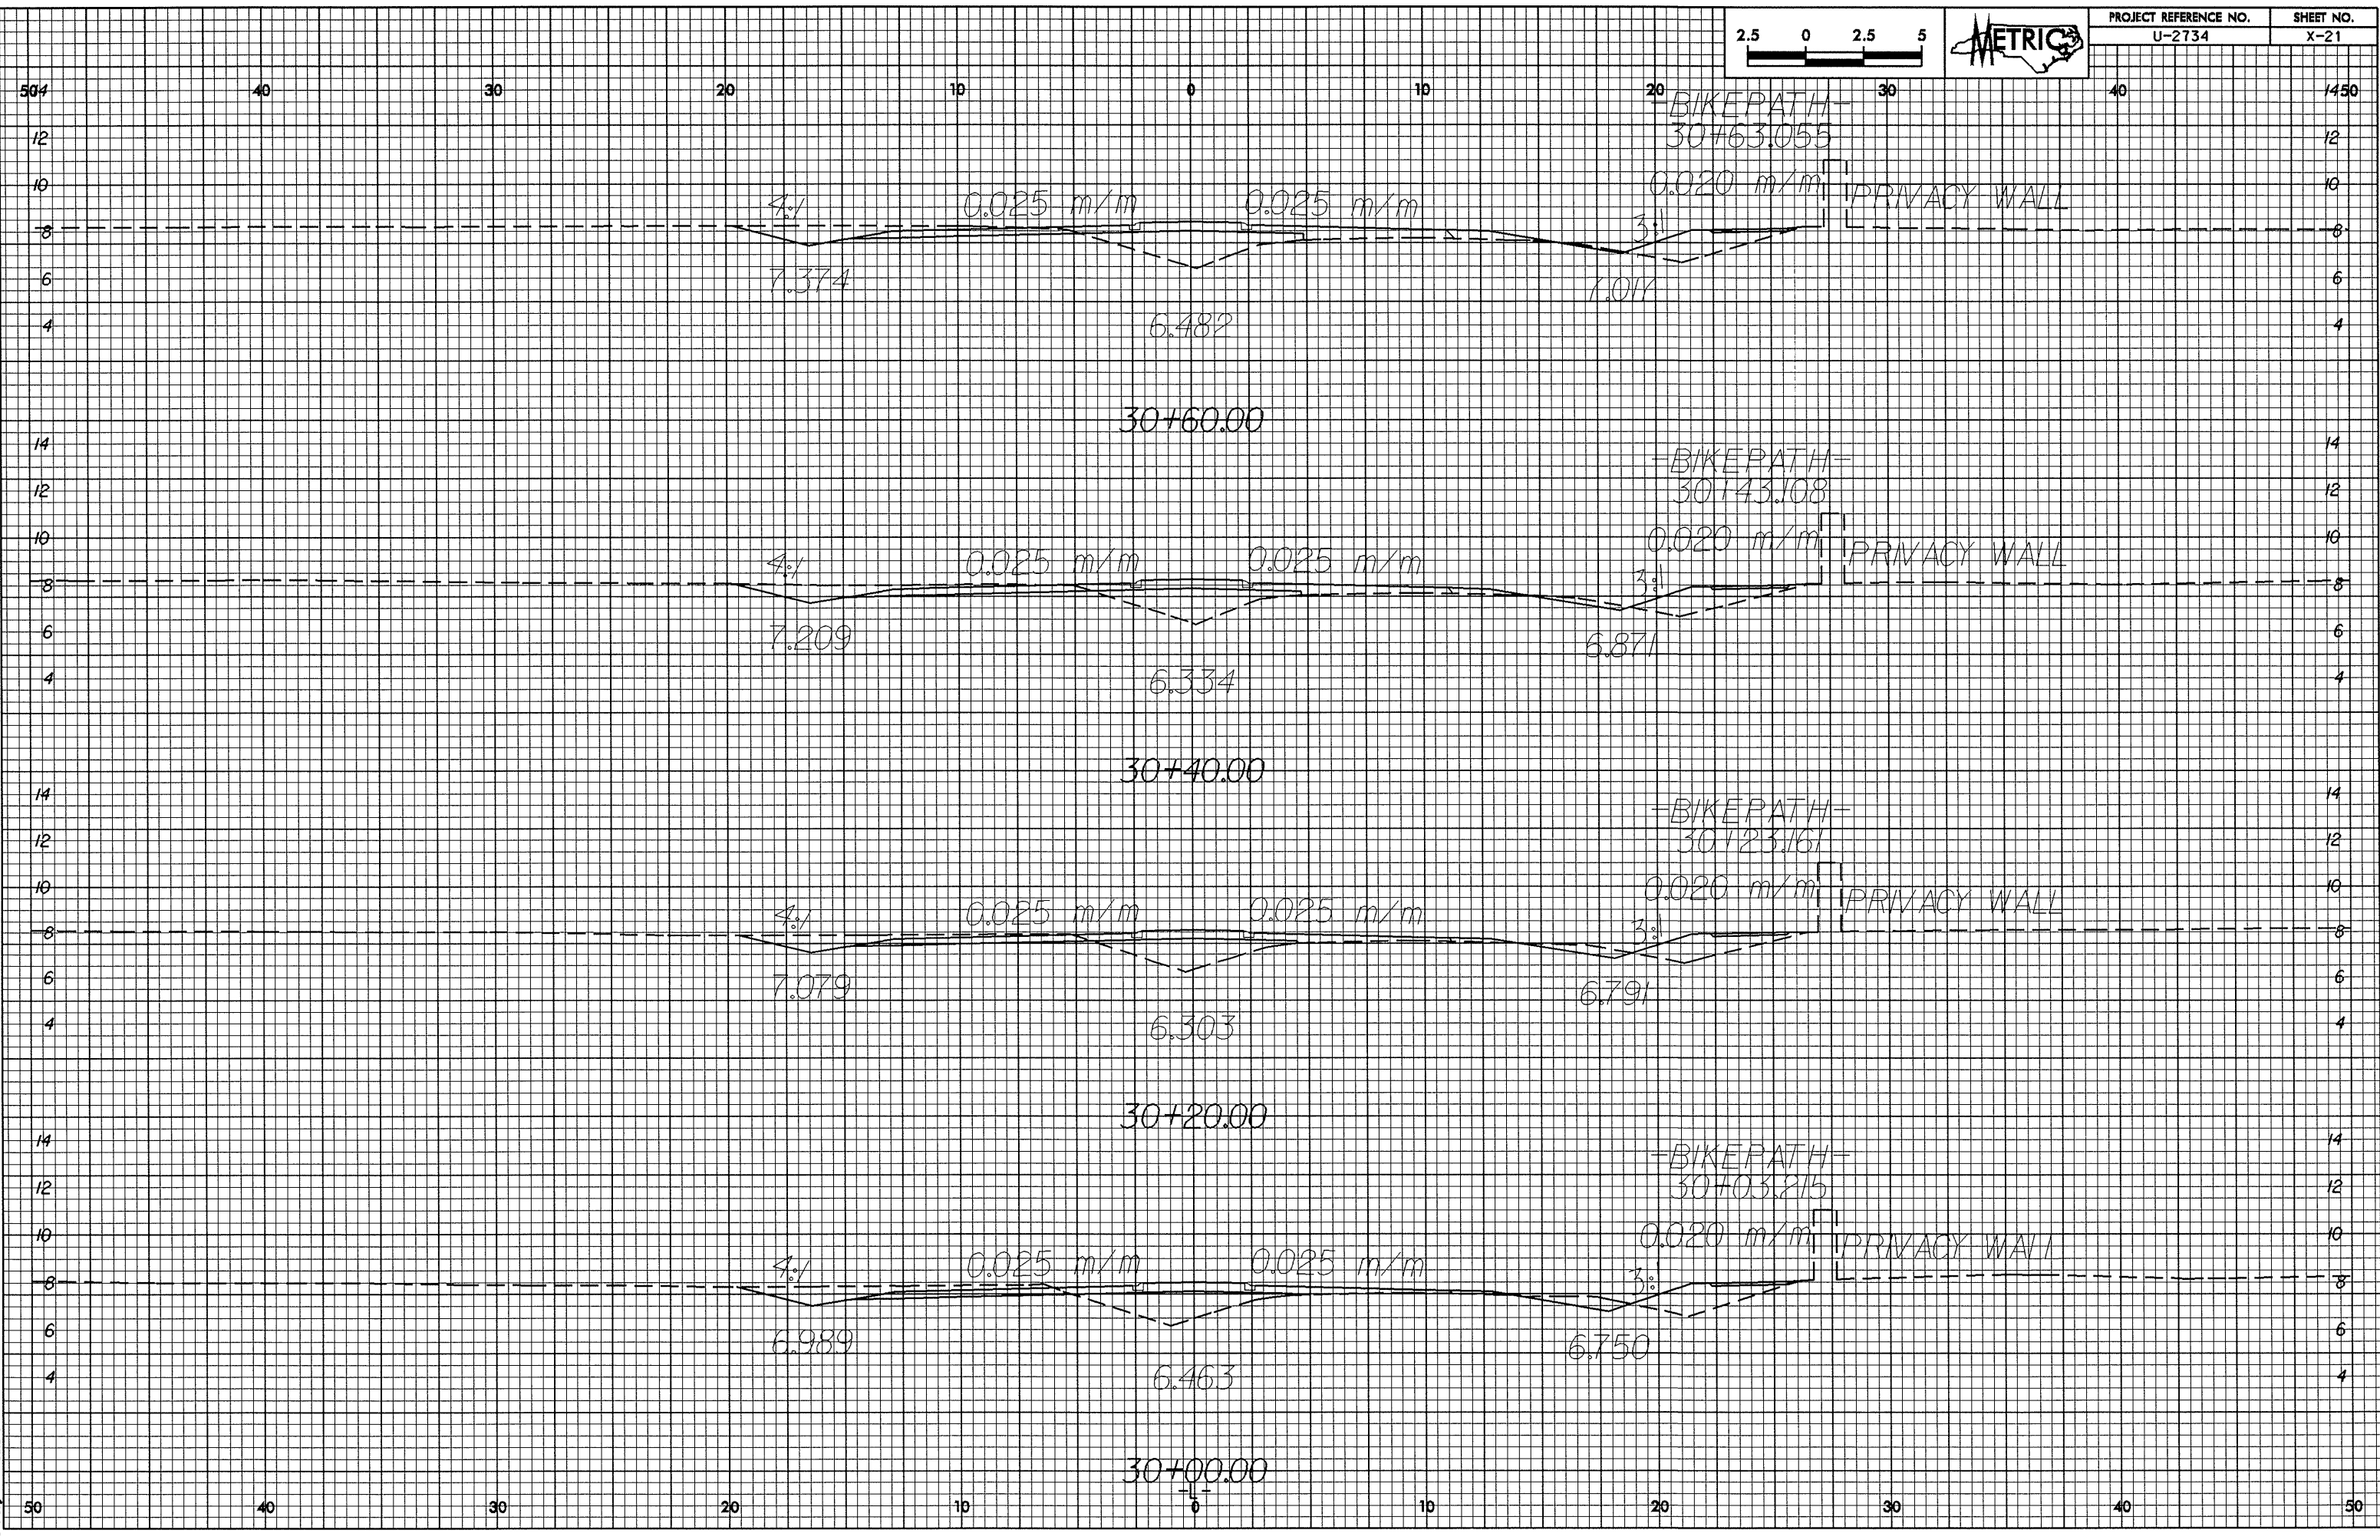

23-JAN-2004 10:24 AM
Shirley AT 10/2/2004