



0.25% 23-Jan-2004 10:23  
Sample AT RD2782

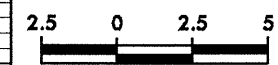

PROJECT REFERENCE NO. U-2734  
SHEET NO. X-18

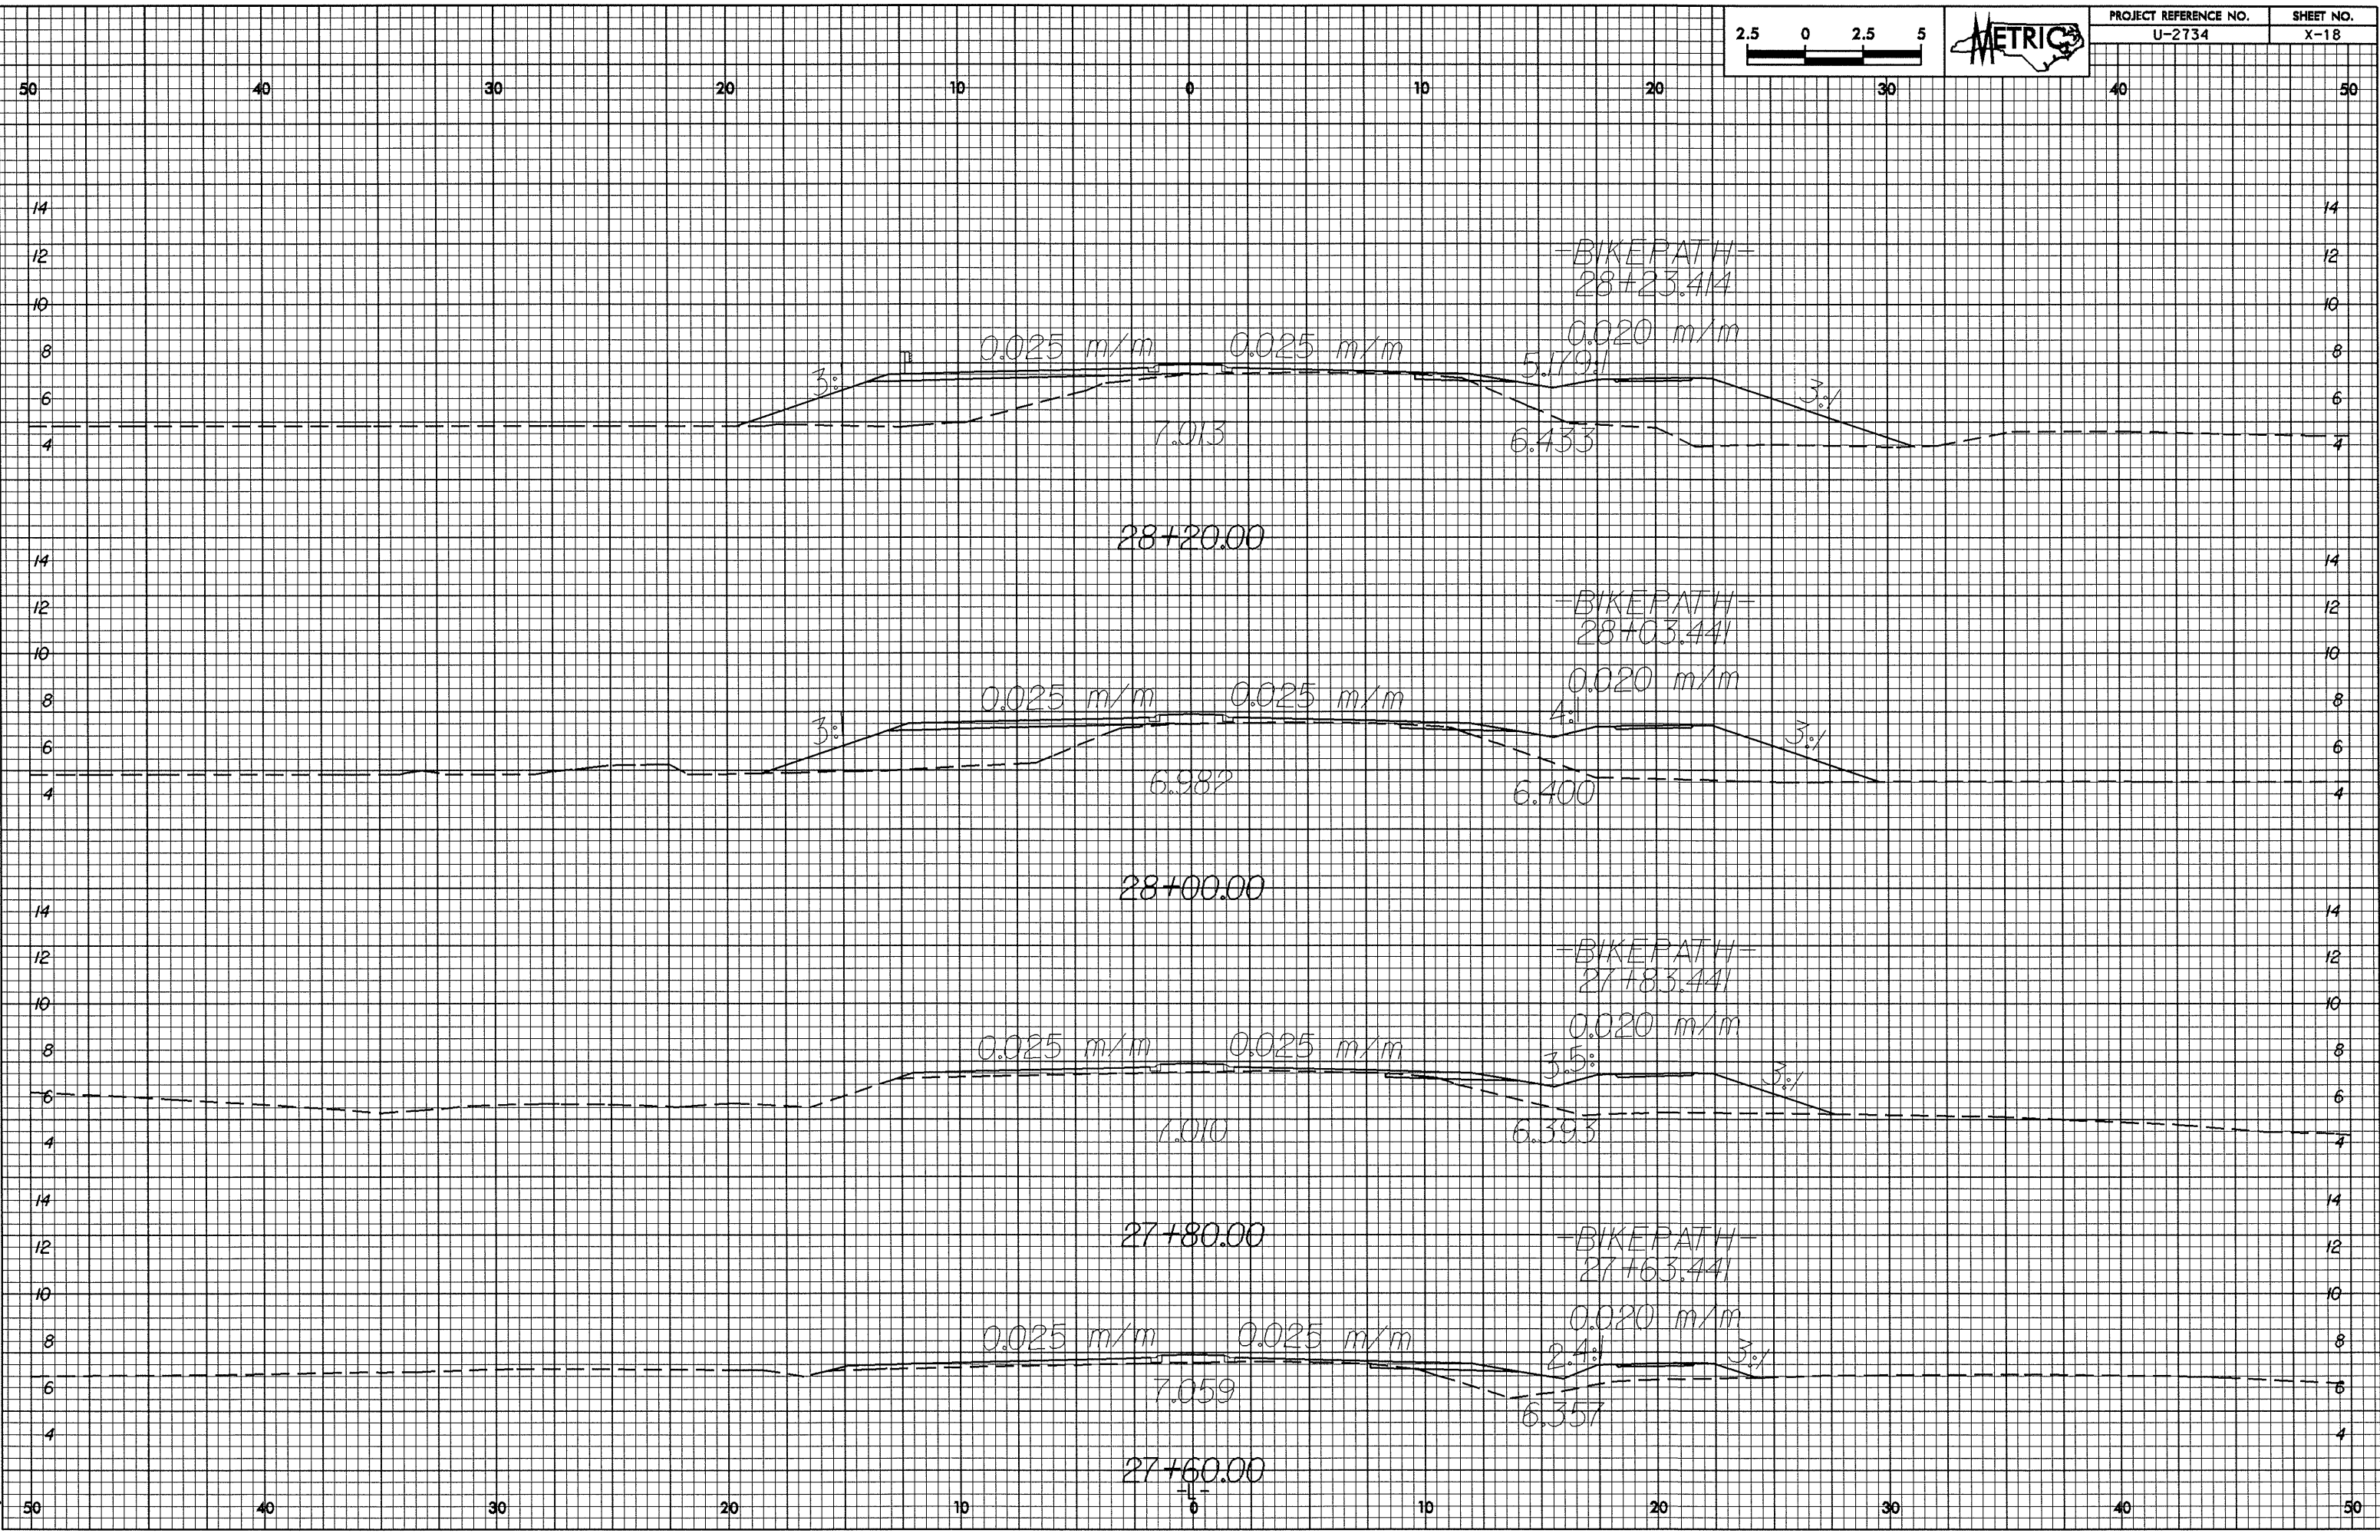

28+20.00

-BIKEPATH-  
28+23.441

0.025 m/m

0.025 m/m

0.020 m/m

3%

7.013

6.433

3%

28+00.00

-BIKEPATH-  
28+03.441

0.025 m/m

0.025 m/m

0.020 m/m

3%

6.982

6.400

3%

27+80.00

-BIKEPATH-  
27+83.441

0.025 m/m

0.025 m/m

0.020 m/m

3.5%

7.010

6.393

3%

27+60.00

-BIKEPATH-  
27+63.441

0.025 m/m

0.025 m/m

0.020 m/m

2.4%

7.059

6.357

3%