
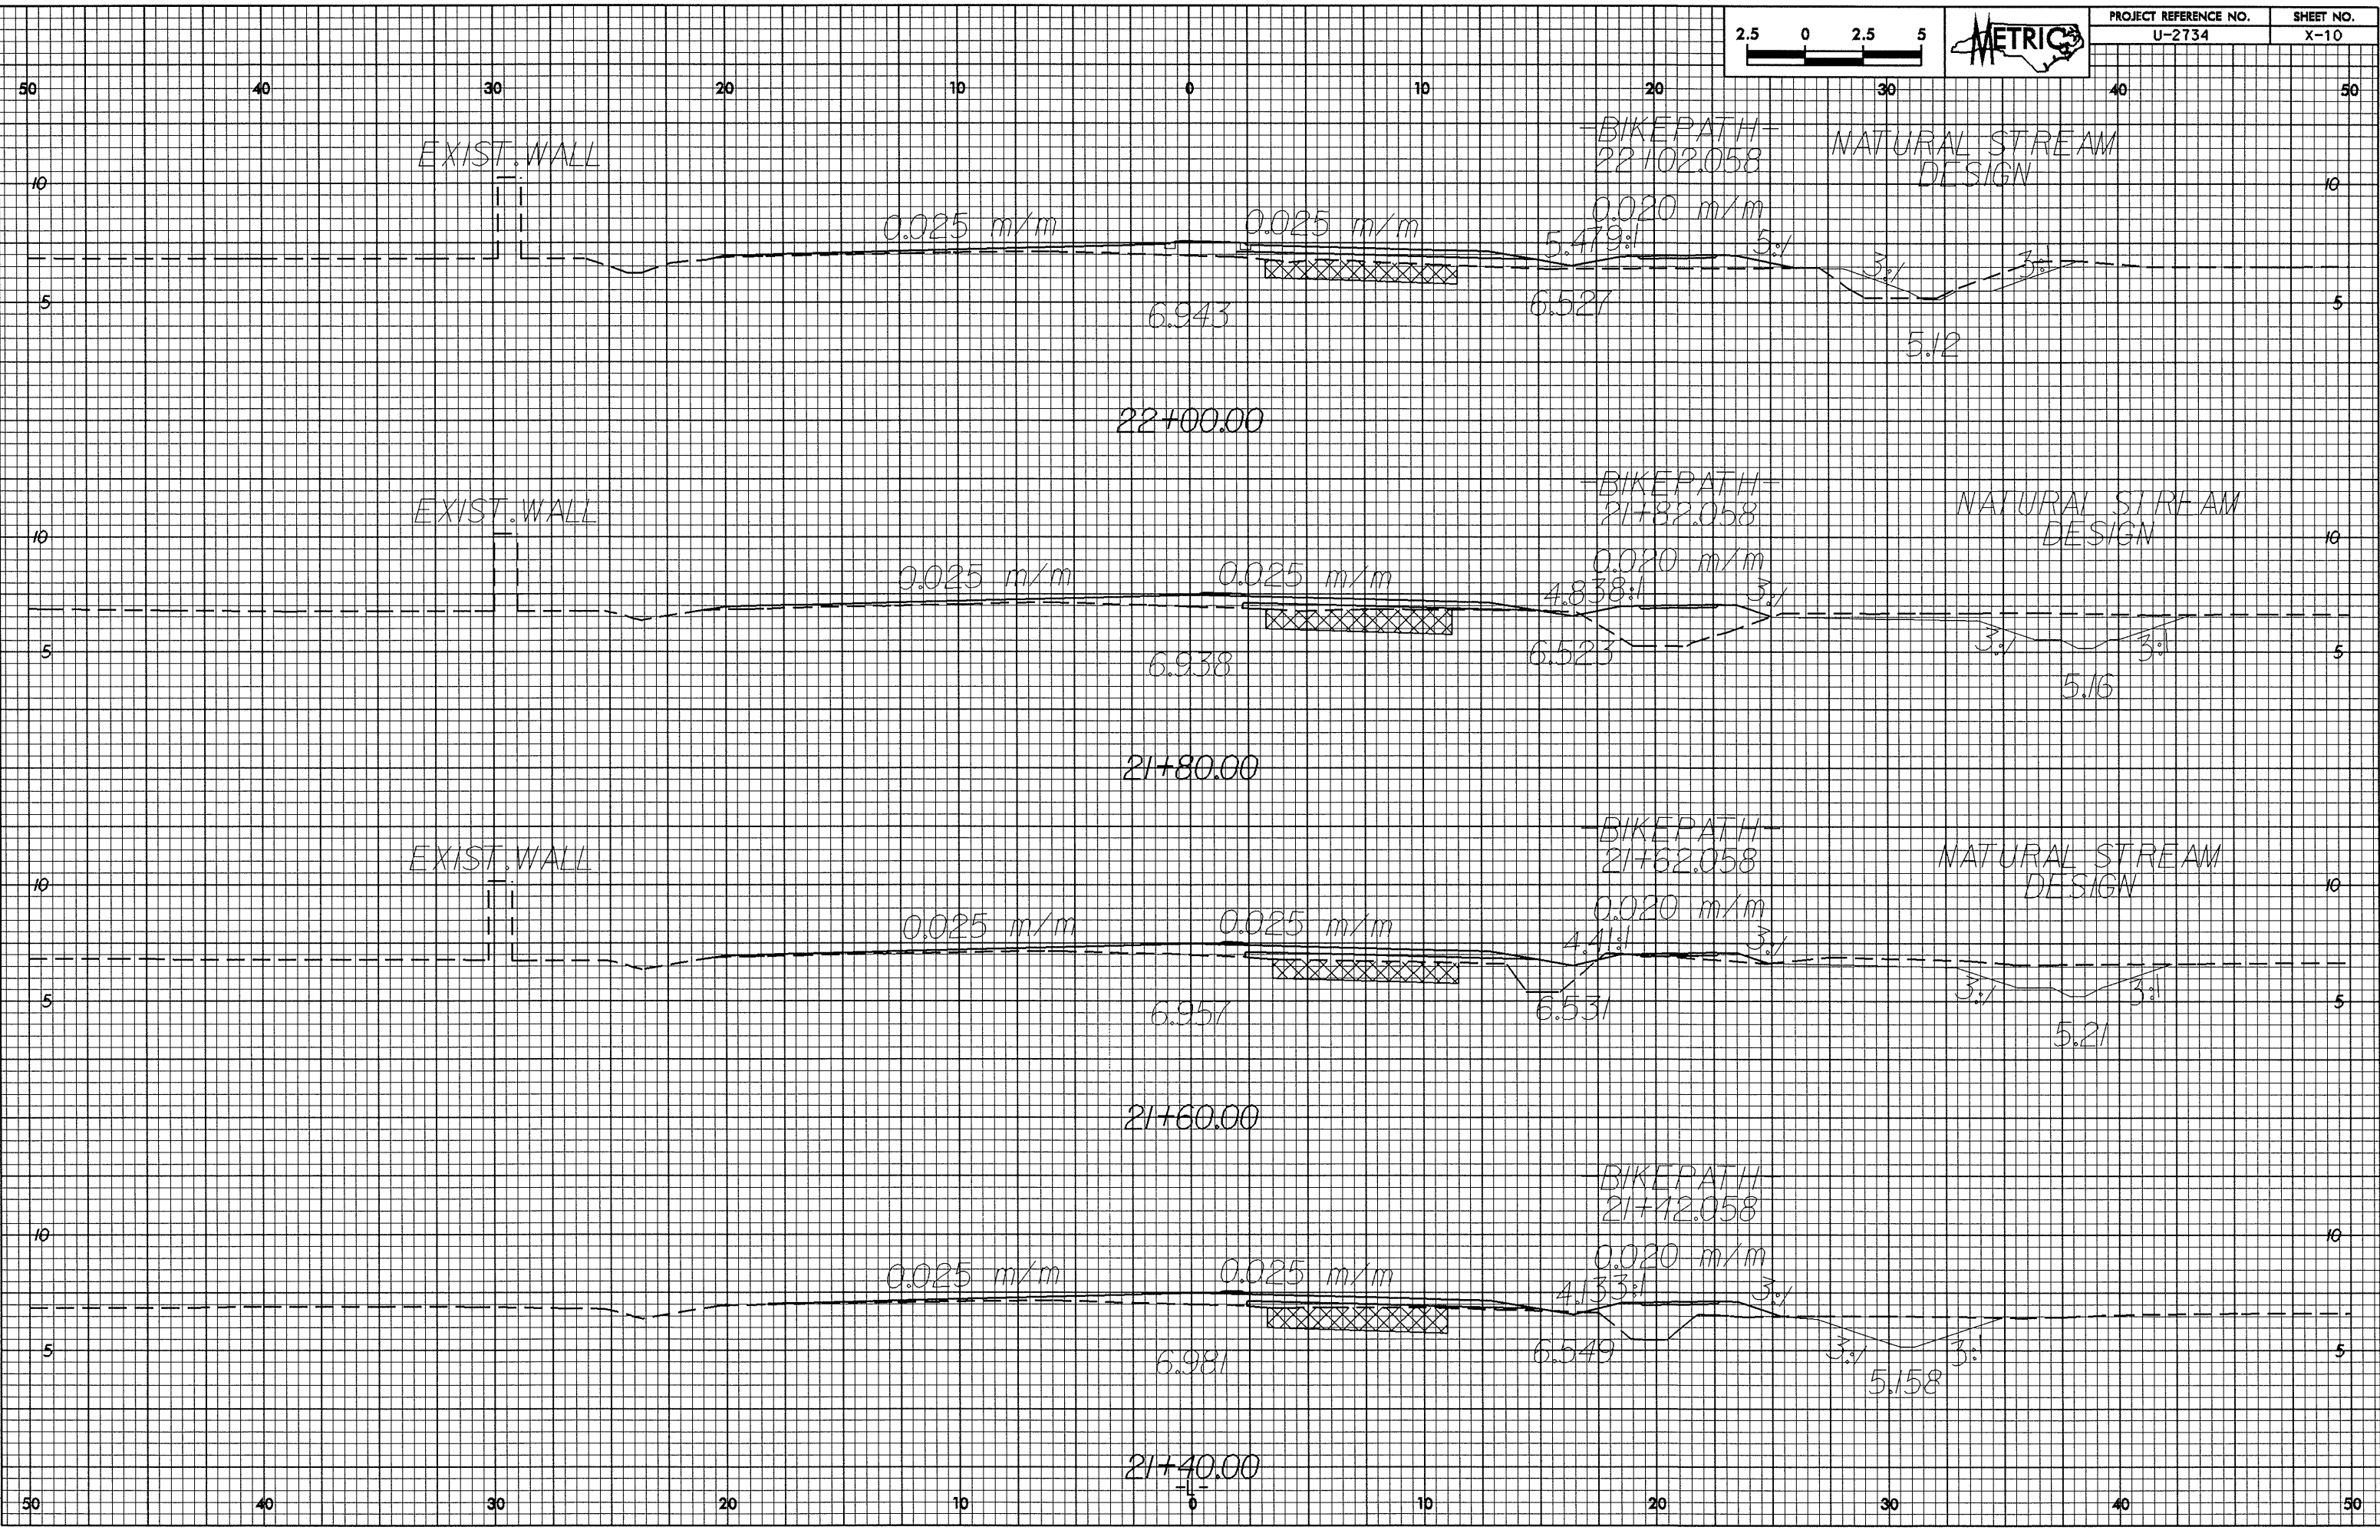


23-Jan-2004 10:28  
SA:ky AT RD2734.eop

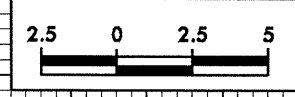

EXIST. WALL

BIKEPATH  
22+02.058

NATURAL STREAM  
DESIGN

0.025 m/m

0.025 m/m

0.020 m/m

6.943

6.527

5:2

22+00.00

EXIST. WALL

BIKEPATH  
21+82.058

NATURAL STREAM  
DESIGN

0.025 m/m

0.025 m/m

0.020 m/m

6.938

6.523

5:16

21+80.00

EXIST. WALL

BIKEPATH  
21+62.058

NATURAL STREAM  
DESIGN

0.025 m/m

0.025 m/m

0.020 m/m

6.957

6.531

5:21

21+60.00

BIKEPATH  
21+12.058

NATURAL STREAM  
DESIGN

0.025 m/m

0.025 m/m

0.020 m/m

6.981

6.549

5:158

21+40.00