



0.25/25.38
23-JAN-2009 (08:18)
S:\proj\at\10212521.dwg

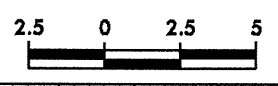

PROJECT REFERENCE NO.	SHEET NO.
U-2734	X-5

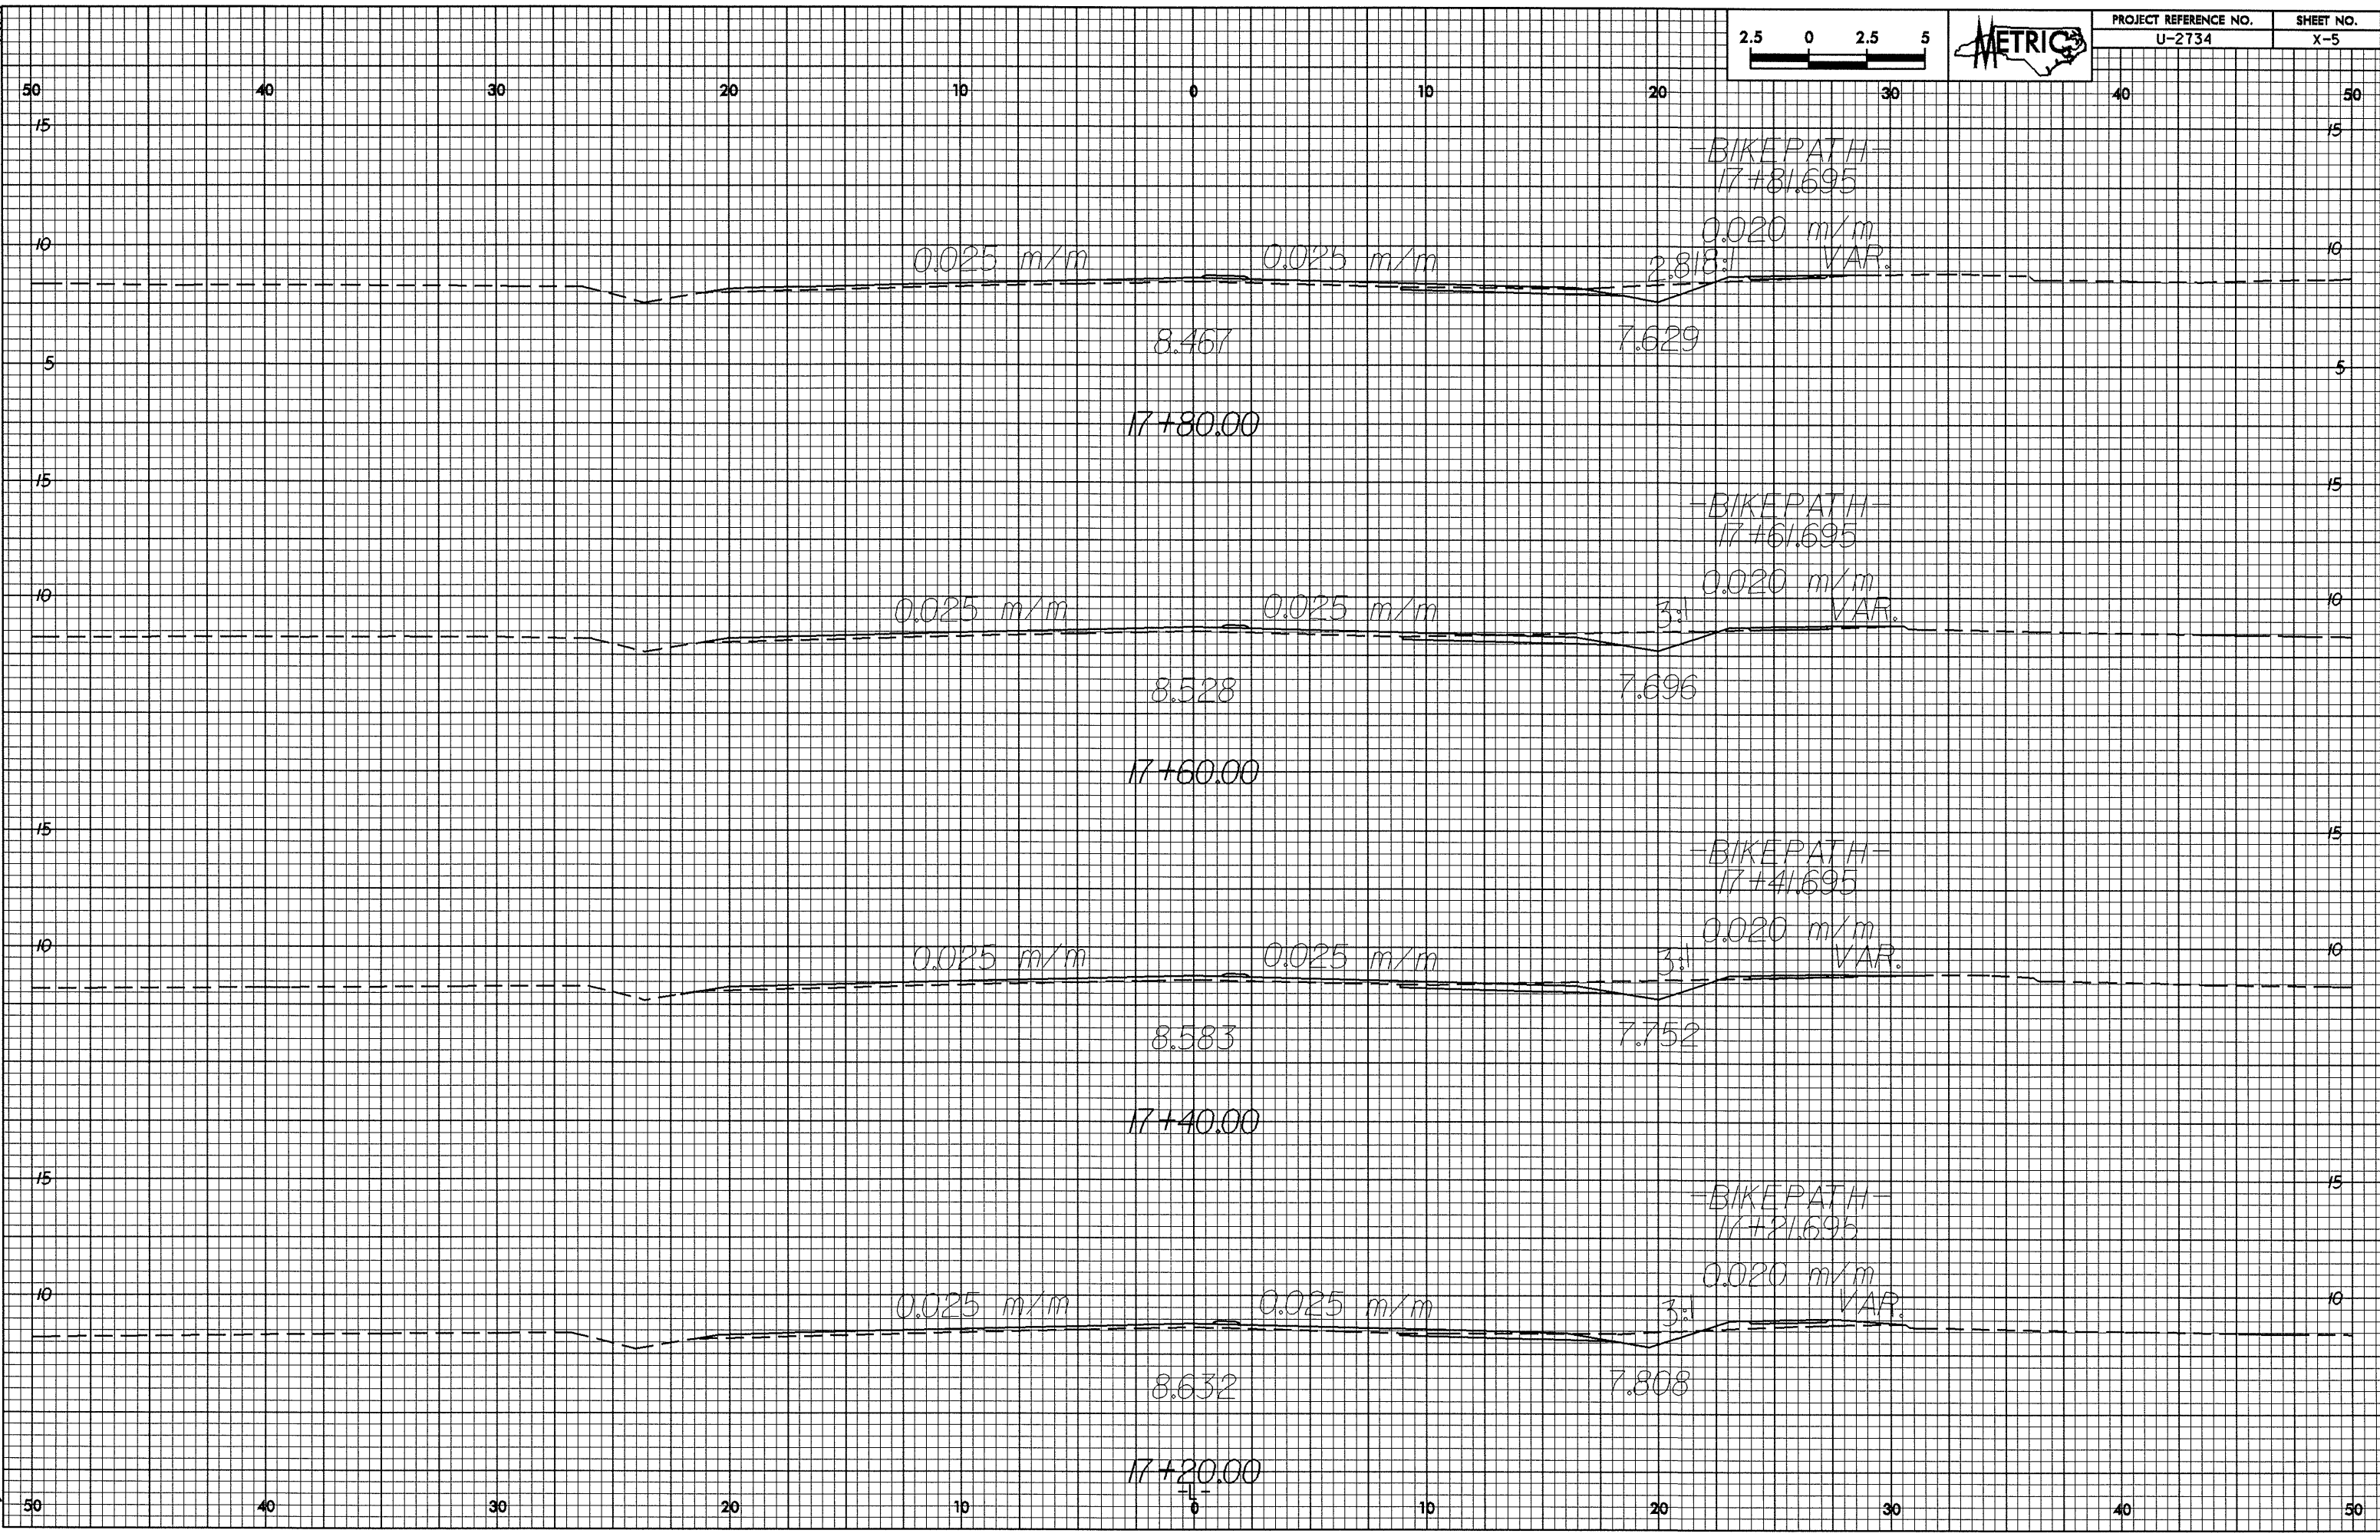

-BIKEPATH-
17+81.695

0.020 m/m
2.818' VAR.

8.467

7.629

17+80.00

-BIKEPATH-
17+61.695

0.020 m/m
3:1 VAR.

8.528

7.696

17+60.00

-BIKEPATH-
17+41.695

0.020 m/m
3:1 VAR.

8.583

7.752

17+40.00

-BIKEPATH-
17+21.695

0.020 m/m
3:1 VAR.

8.632

7.808

17+20.00