


PROJECT REFERENCE NO. U-2734	SHEET NO. X-0
RW SHEET NO.	
ROADWAY DESIGN ENGINEER	HYDRAULICS ENGINEER

U-2734 CROSS SECTION INDEX

LINE	STATION	SHEET
-L-	13 + 20 THRU 50 + 40	X-1 THRU X-40
-Y1-	10 + 40 THRU 14 + 80	X-41 THRU X-45
-Y3-	10 + 20 THRU 10 + 80	X-46
-Y4-	10 + 00 THRU 10 + 80	X-47
-Y5-	10 + 00 THRU 11 + 00	X-48
-Y6-	10 + 00 THRU 10 + 30	X-49
-Y10-	9 + 80 THRU 11 + 40	X-50 THRU X-51
-Y13-	10 + 10 THRU 10 + 50	X-52
-LDET-	11 + 11.783 THRU 15 + 13.803	X-53 THRU X-56

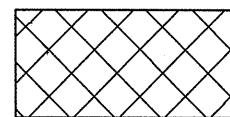

***DENOTES
UNDERCUT***