



8/23/99

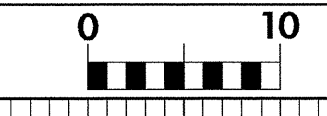

PROJ. REFERENCE NO.	SHEET NO.
B-3901	X-5

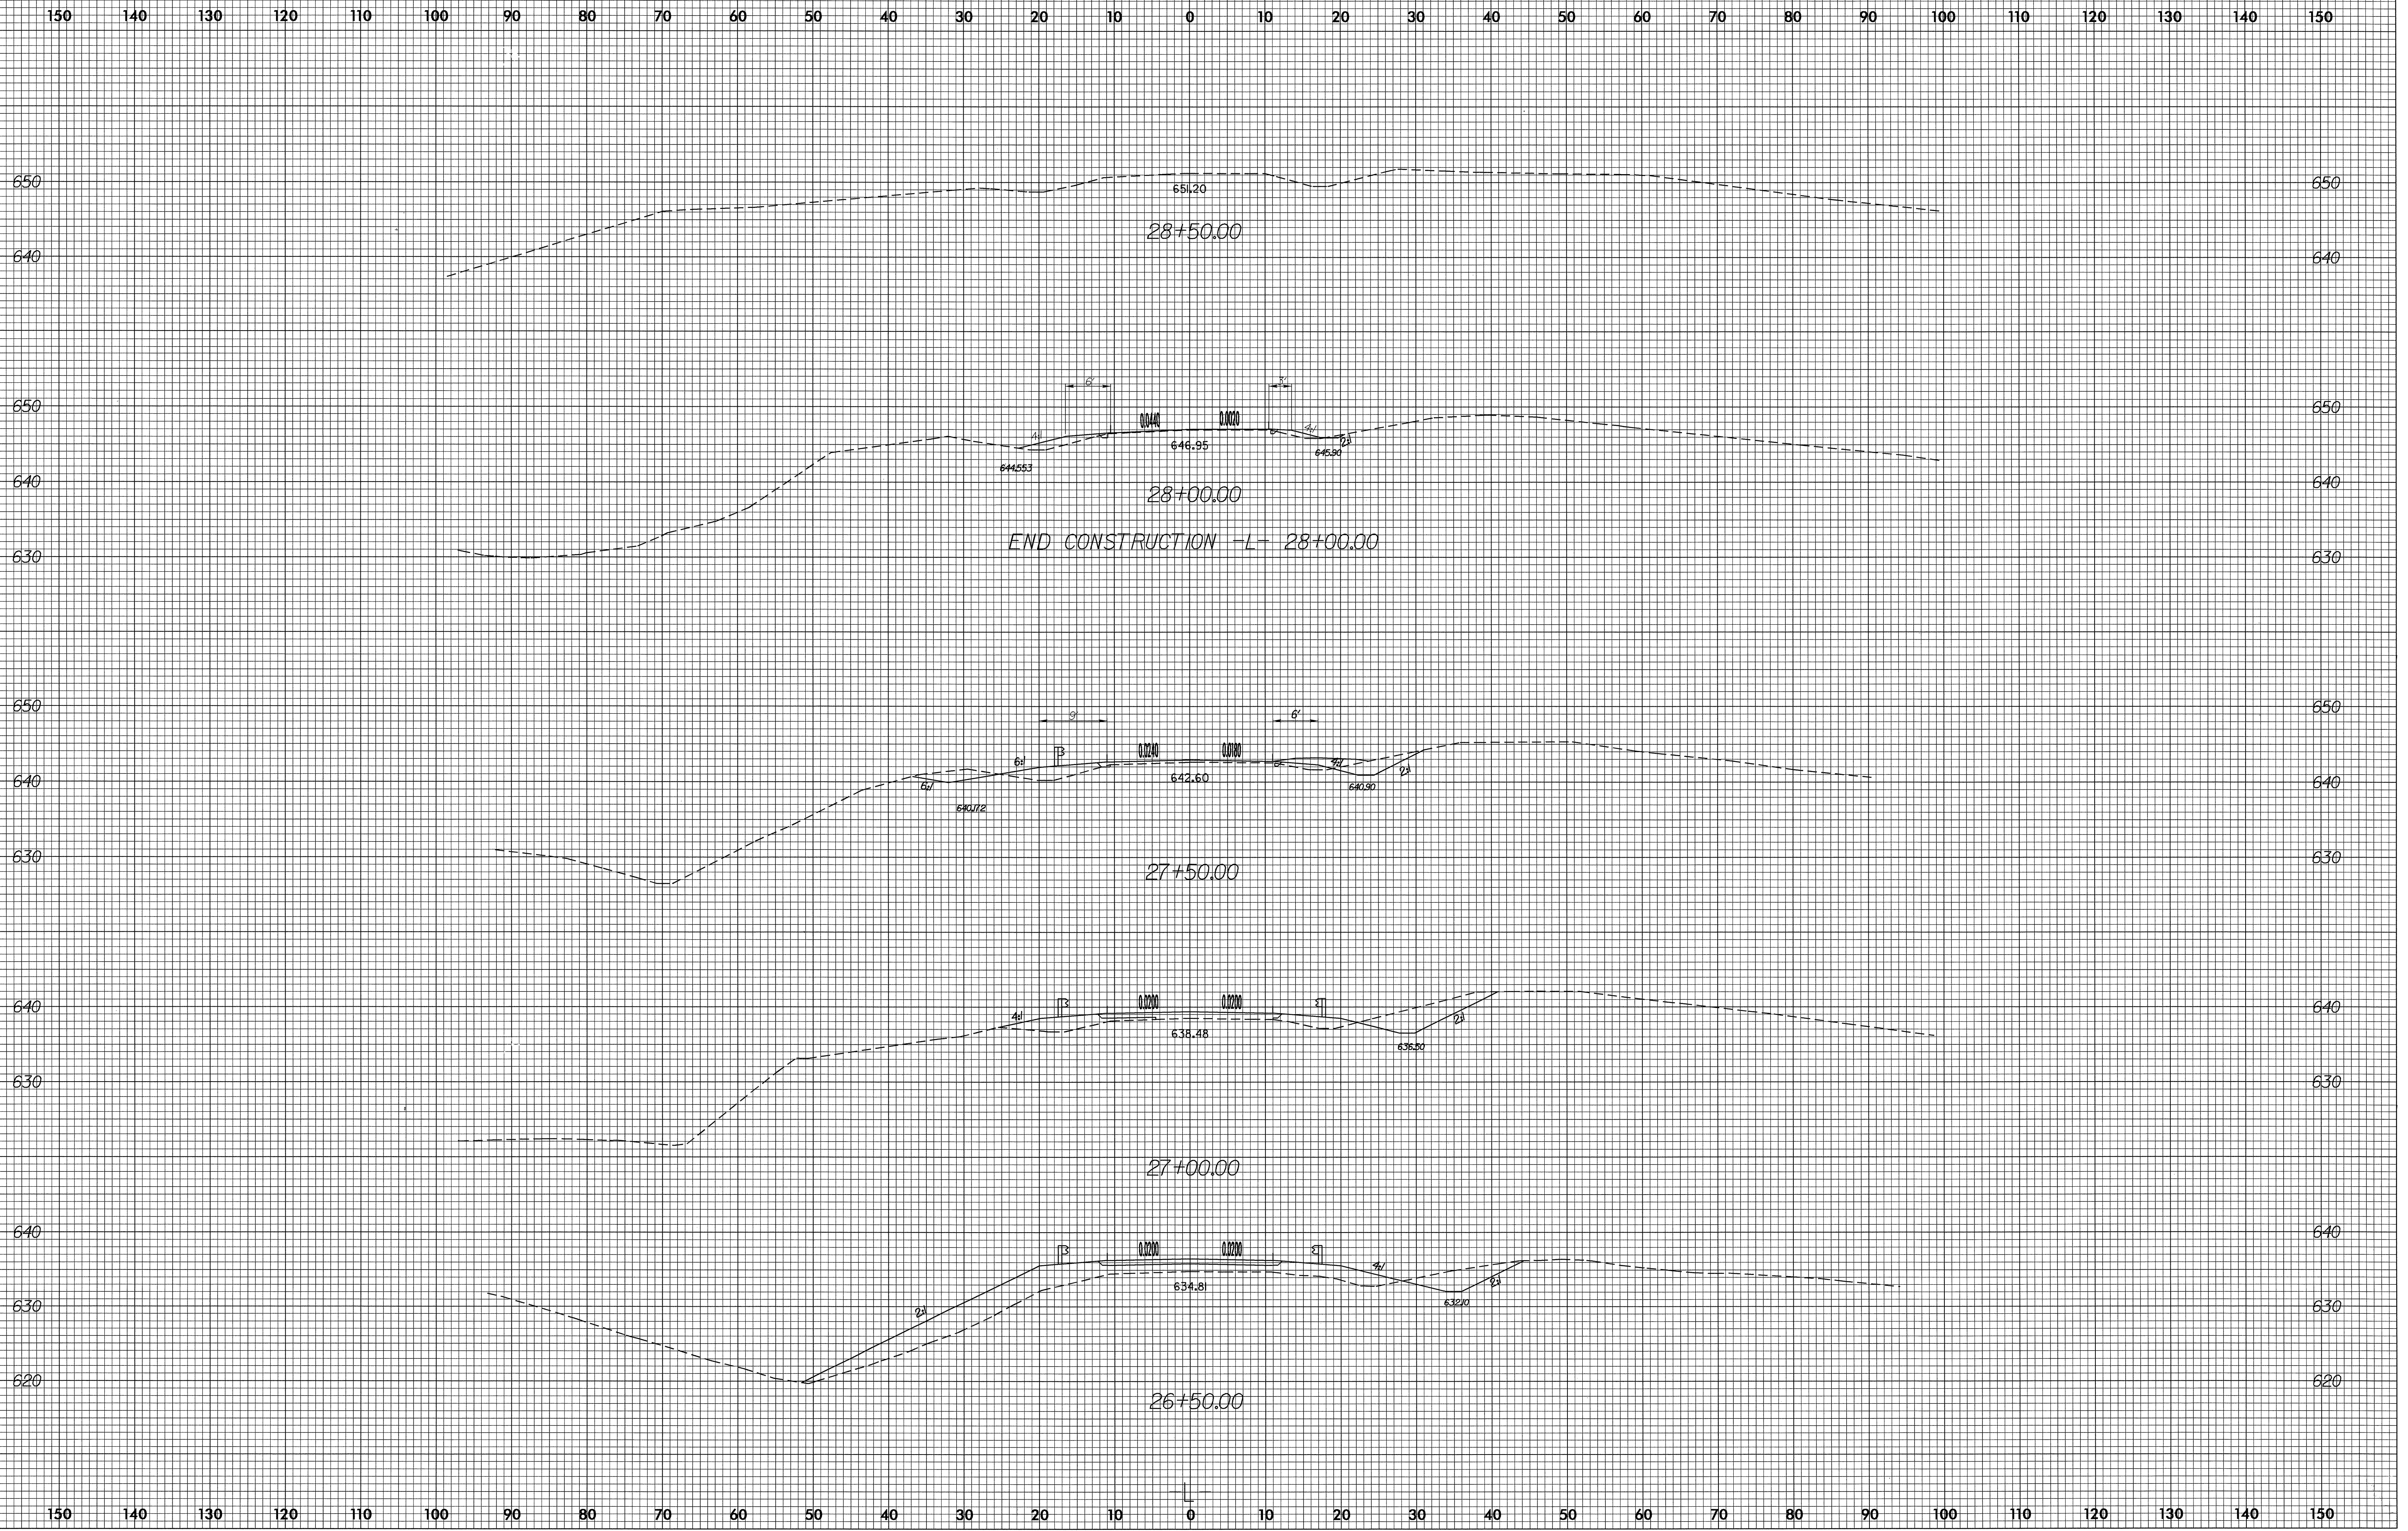

5-JUL-2004 10:01
T:\XSC\New\B3901_rdy_lxpl.dgn