



8/23/99

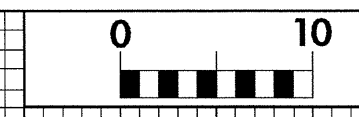

PROJ. REFERENCE NO.	SHEET NO.
B-3901	X-3

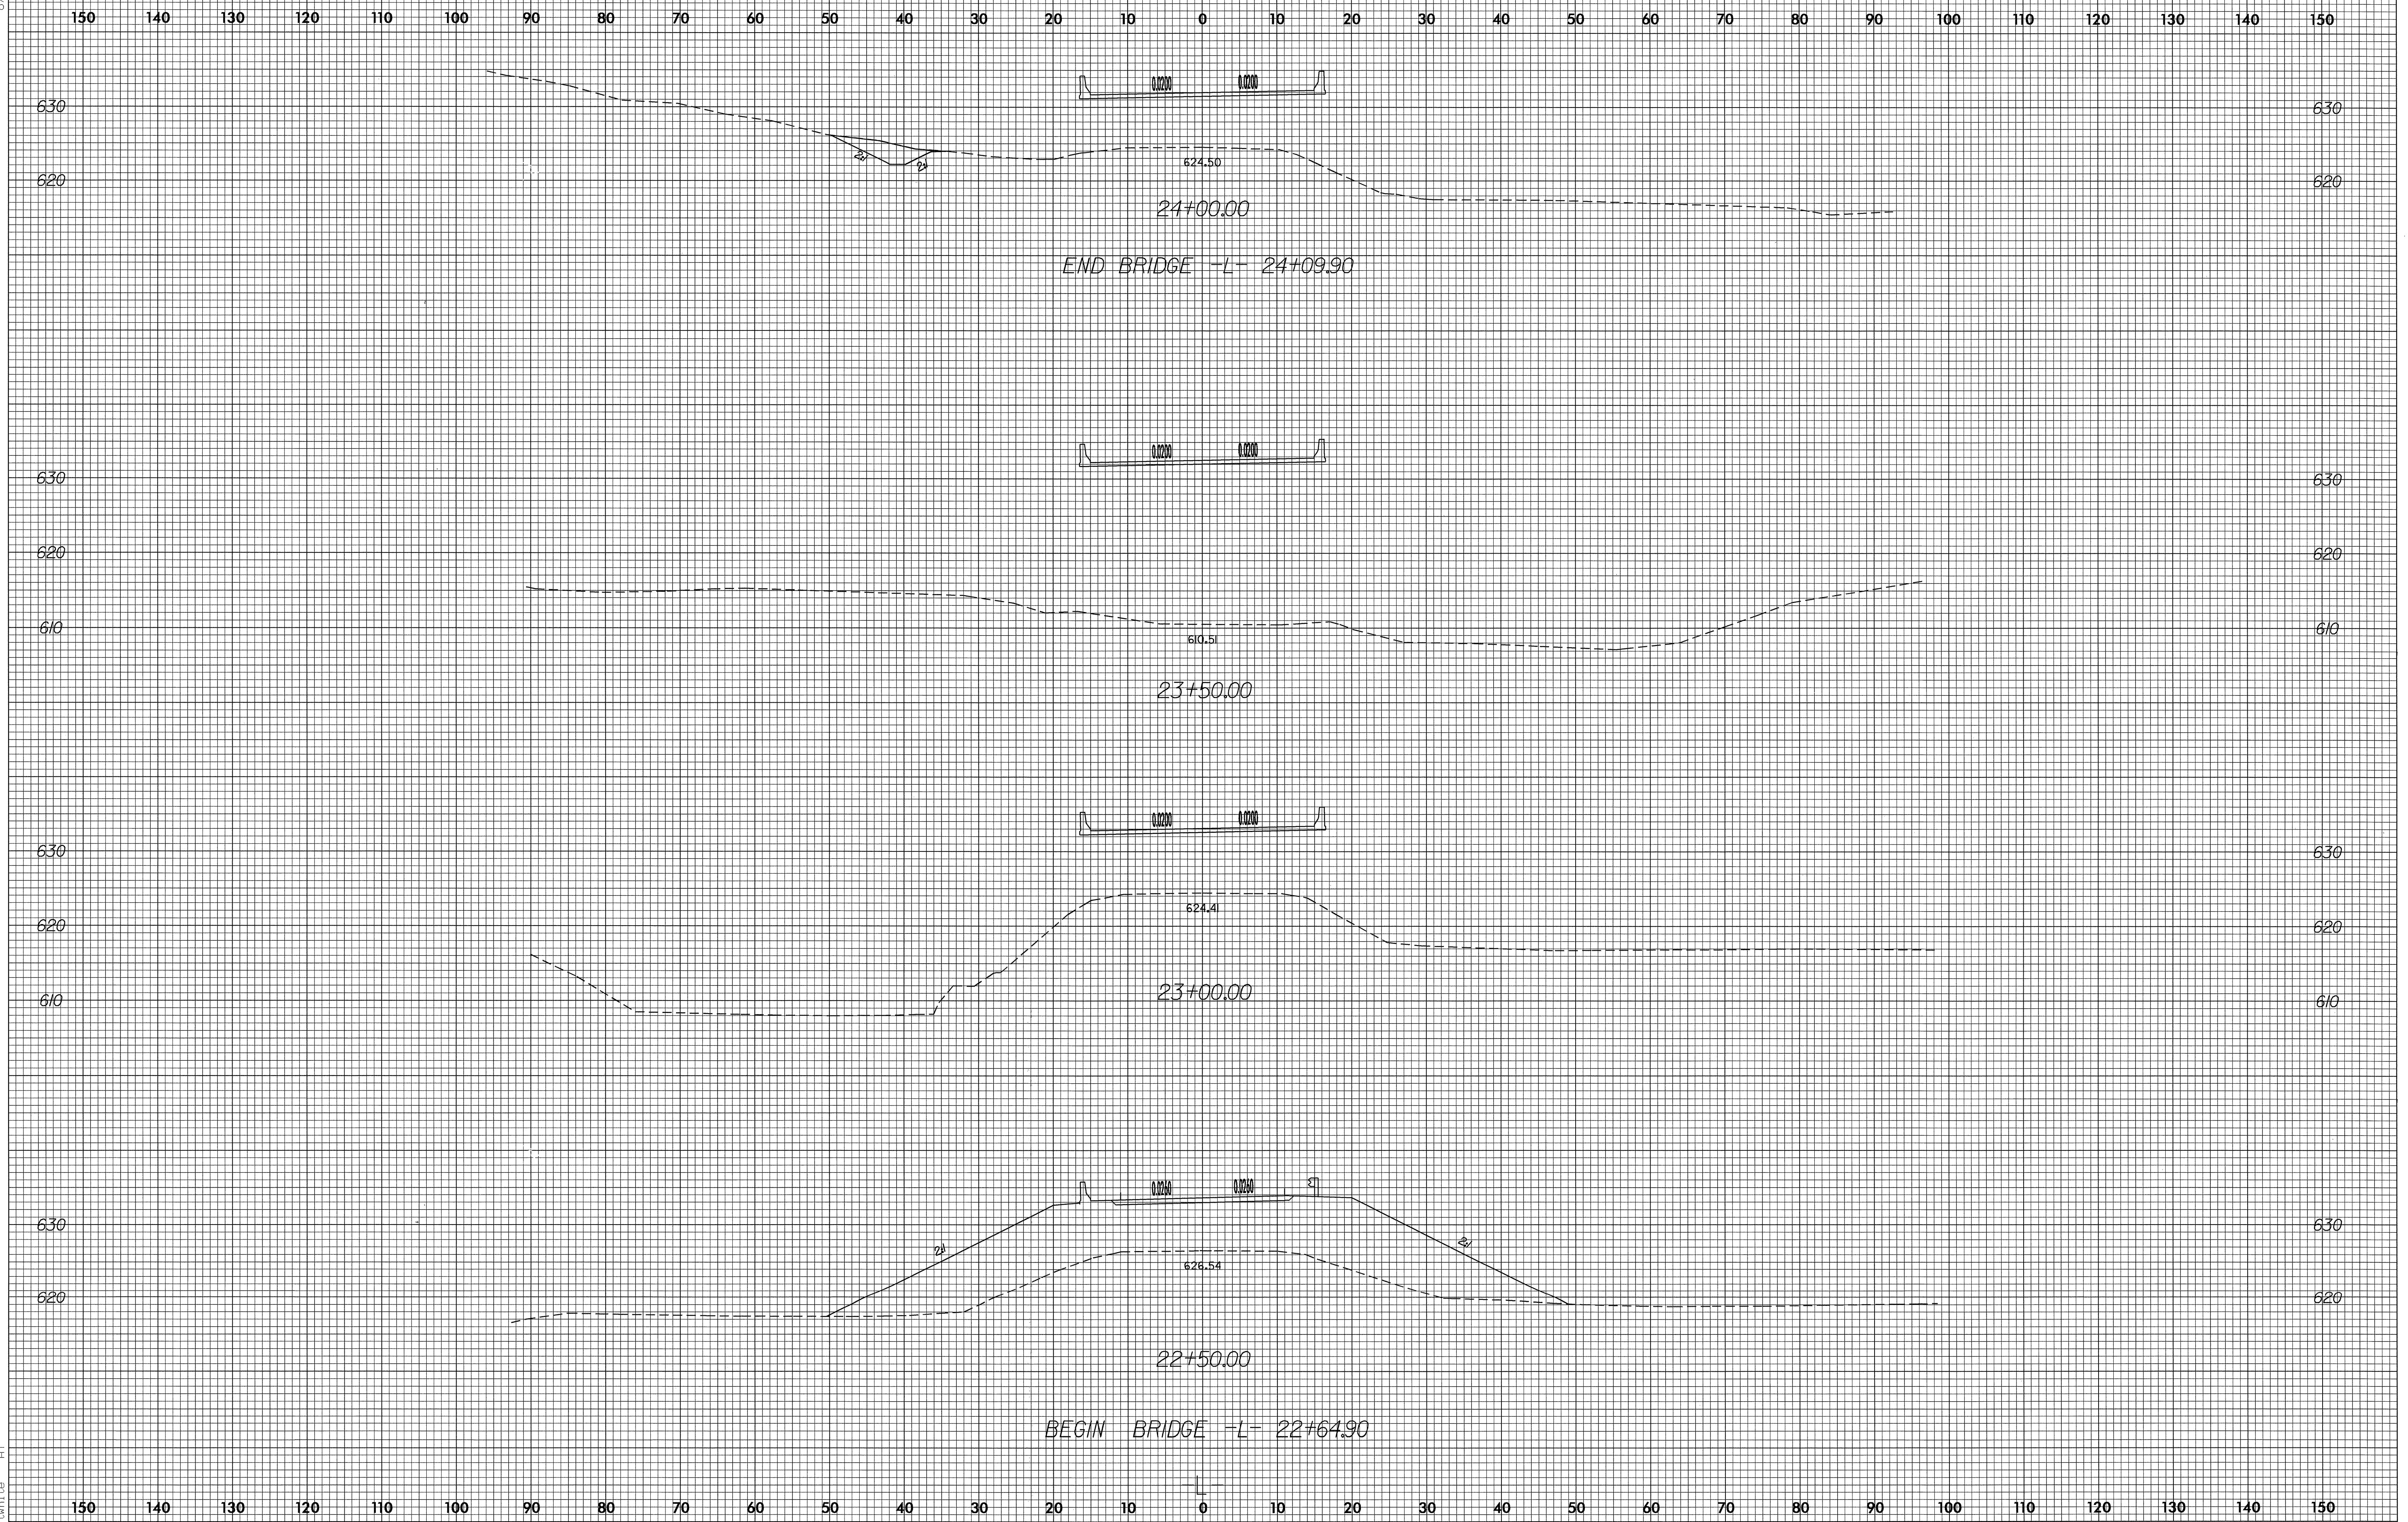

5-JUL-2004 10:12  
twite New\_B3901\_rdy\_lxpl.dgn