




PROJ. REFERENCE NO.	SHEET NO.
B-1019	PM-2

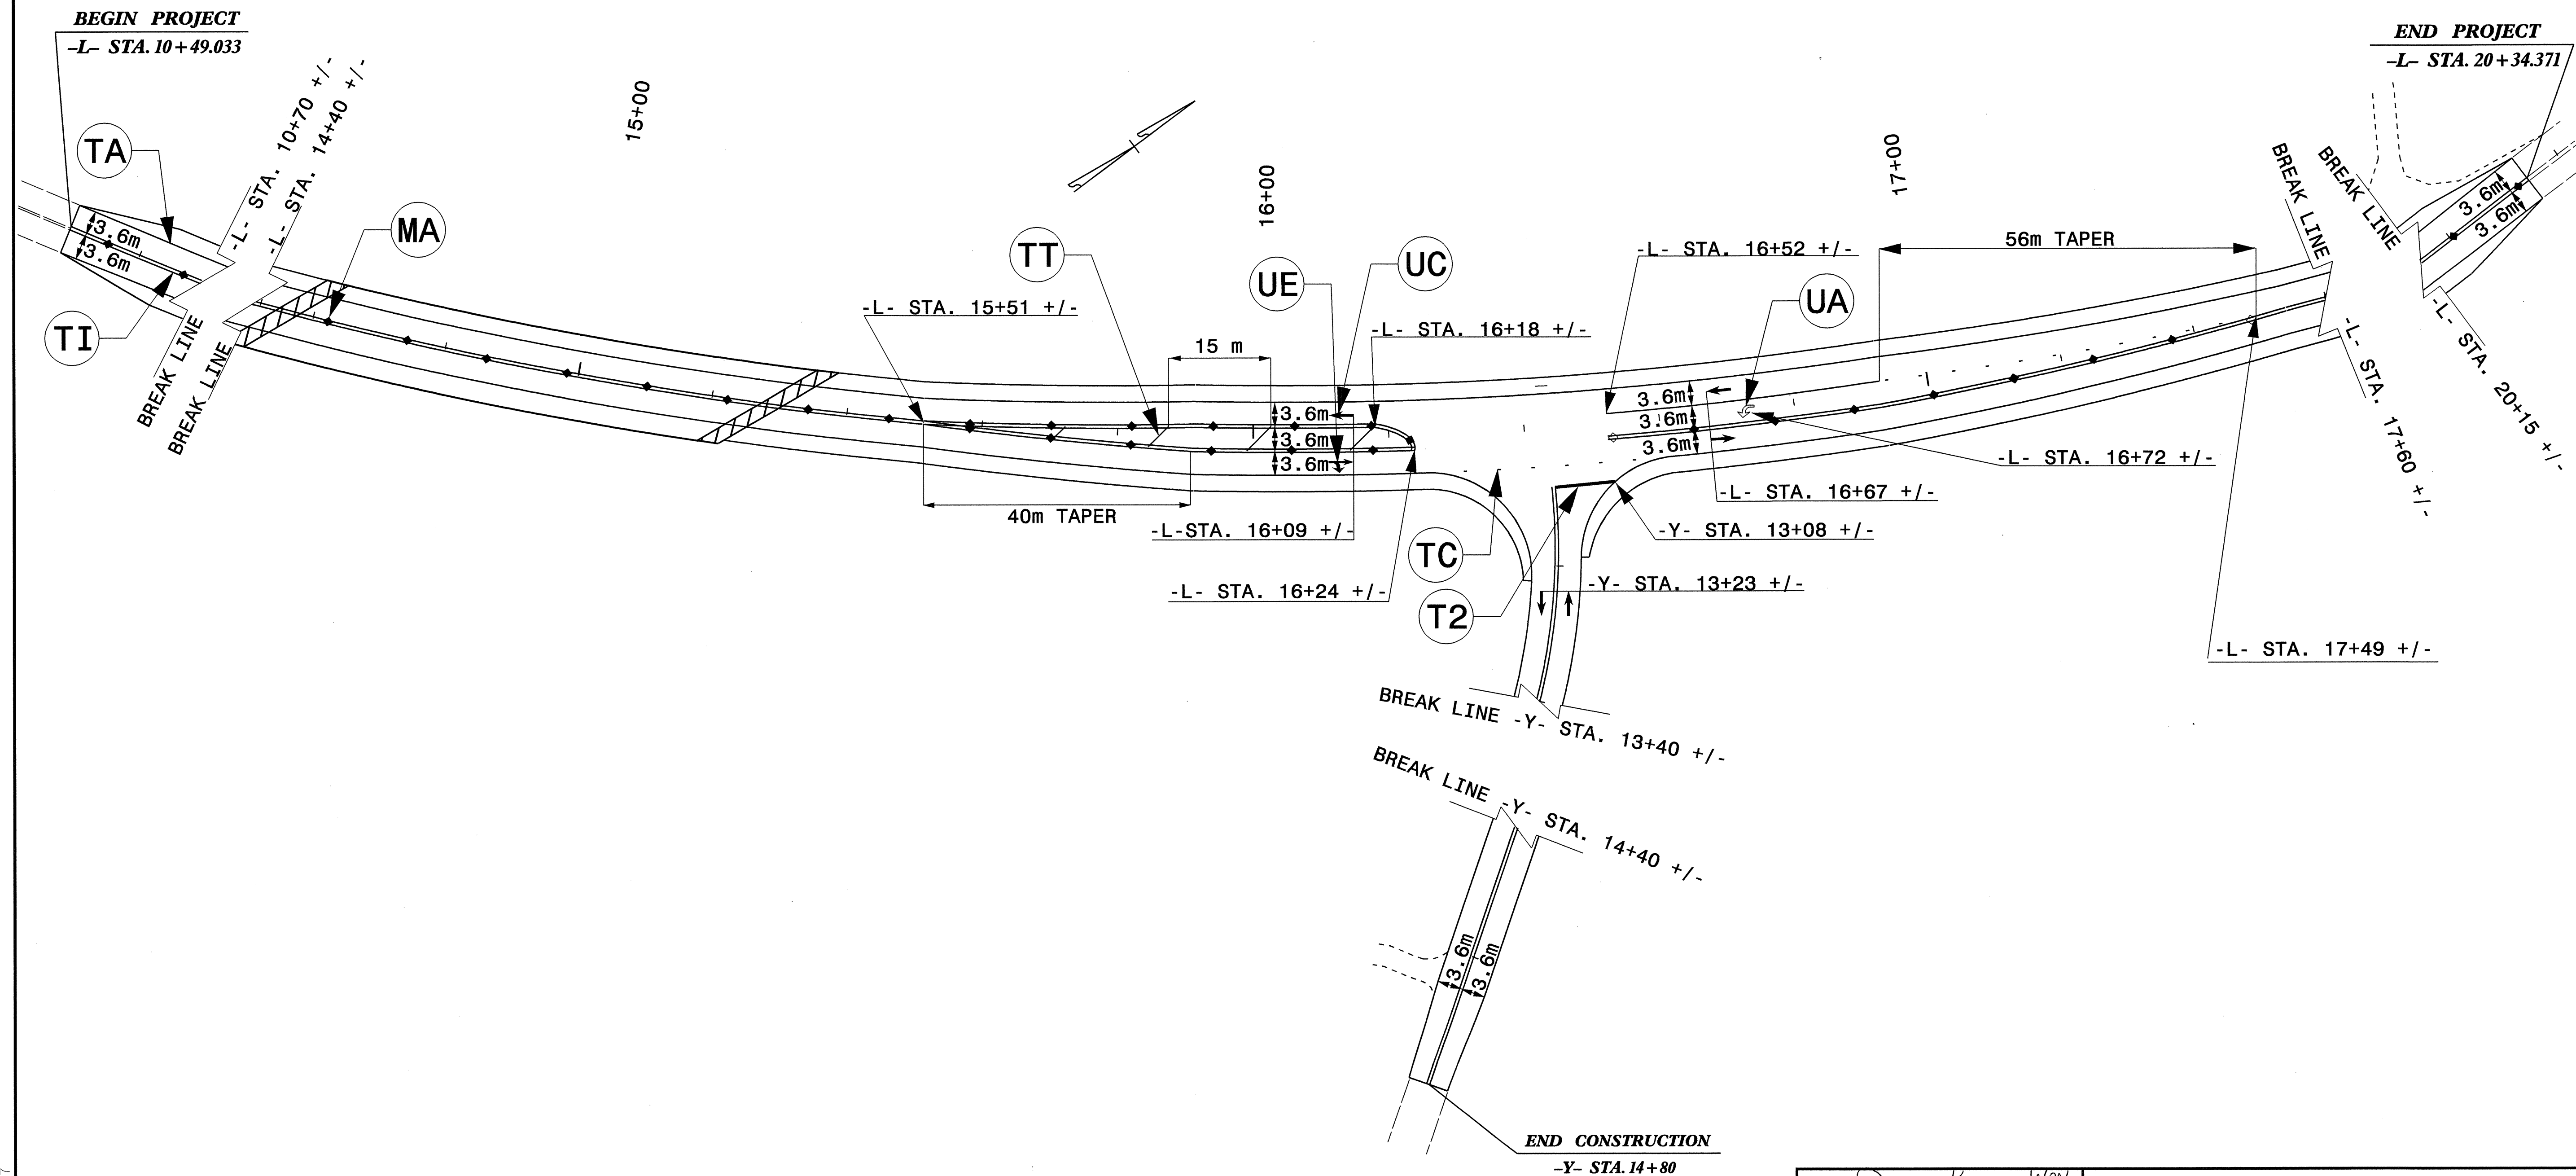

30-JUN-2004 10:55  
 R:\CEN\B0109\TLC\PM02.dwg  
 jmmcmney AT TELC88647

APPROVED: <i>J. Kuse</i> DATE: 6/30/04	<b>FINAL PAVEMENT MARKING PLAN</b>	
SCALE: NONE		REVISIONS
DATE: 1/2004		
DWG. BY: MLM		
DESIGN BY: MLM		
REVIEWED BY: JDK		CADD FILE <input type="checkbox"/>