


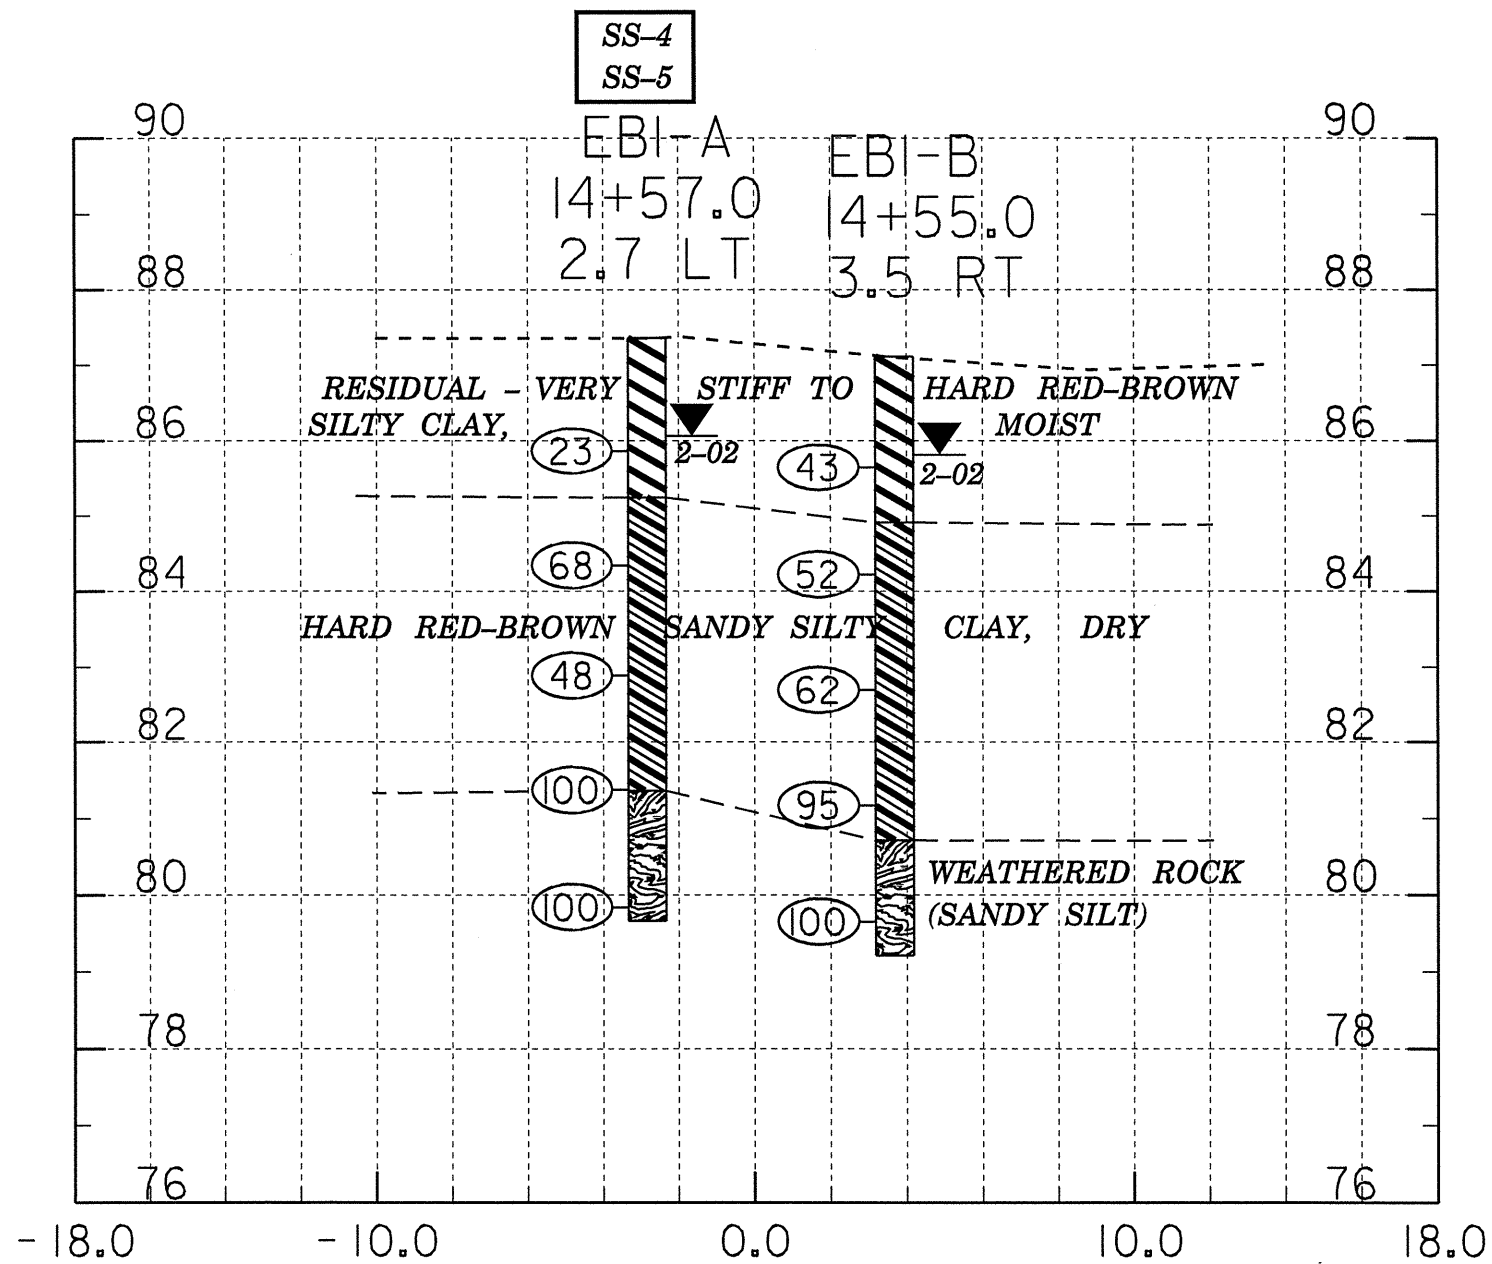

SECTION THRU EB1-A & EB1-B



SECTION THRU B1-A & B1-B

