

ANGLES

(K)	122°-44'-20"
(L)	122°-33'-25"
(M)	122°-22'-38"
(N)	122°-11'-58"
(O)	122°-01'-26"

E2, P2
EXPANSION

E1, P1
FIXED


SPAN "C" FRAMING PLAN

PROJECT NO. B-1019
ANSON COUNTY
 STATION: 14+94.156 -L-

SHEET 3 OF 3

STATE OF NORTH CAROLINA
 DEPARTMENT OF TRANSPORTATION
 RALEIGH

SUPERSTRUCTURE
 SPAN "C"
 FRAMING PLAN

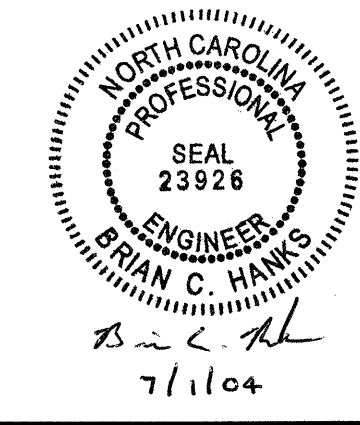

REVISIONS						SHEET NO.	
NO.	BY:	DATE:	NO.	BY:	DATE:	S-13	
1			3			TOTAL SHEETS	35
2			4				

DRAWN BY: MIKE BRITT/KWA DATE: 10-29-02
 CHECKED BY: W.C. CARTER DATE: 11-03