


PROJ. REFERENCE NO.	SHEET NO.
B-1019	TCP-7

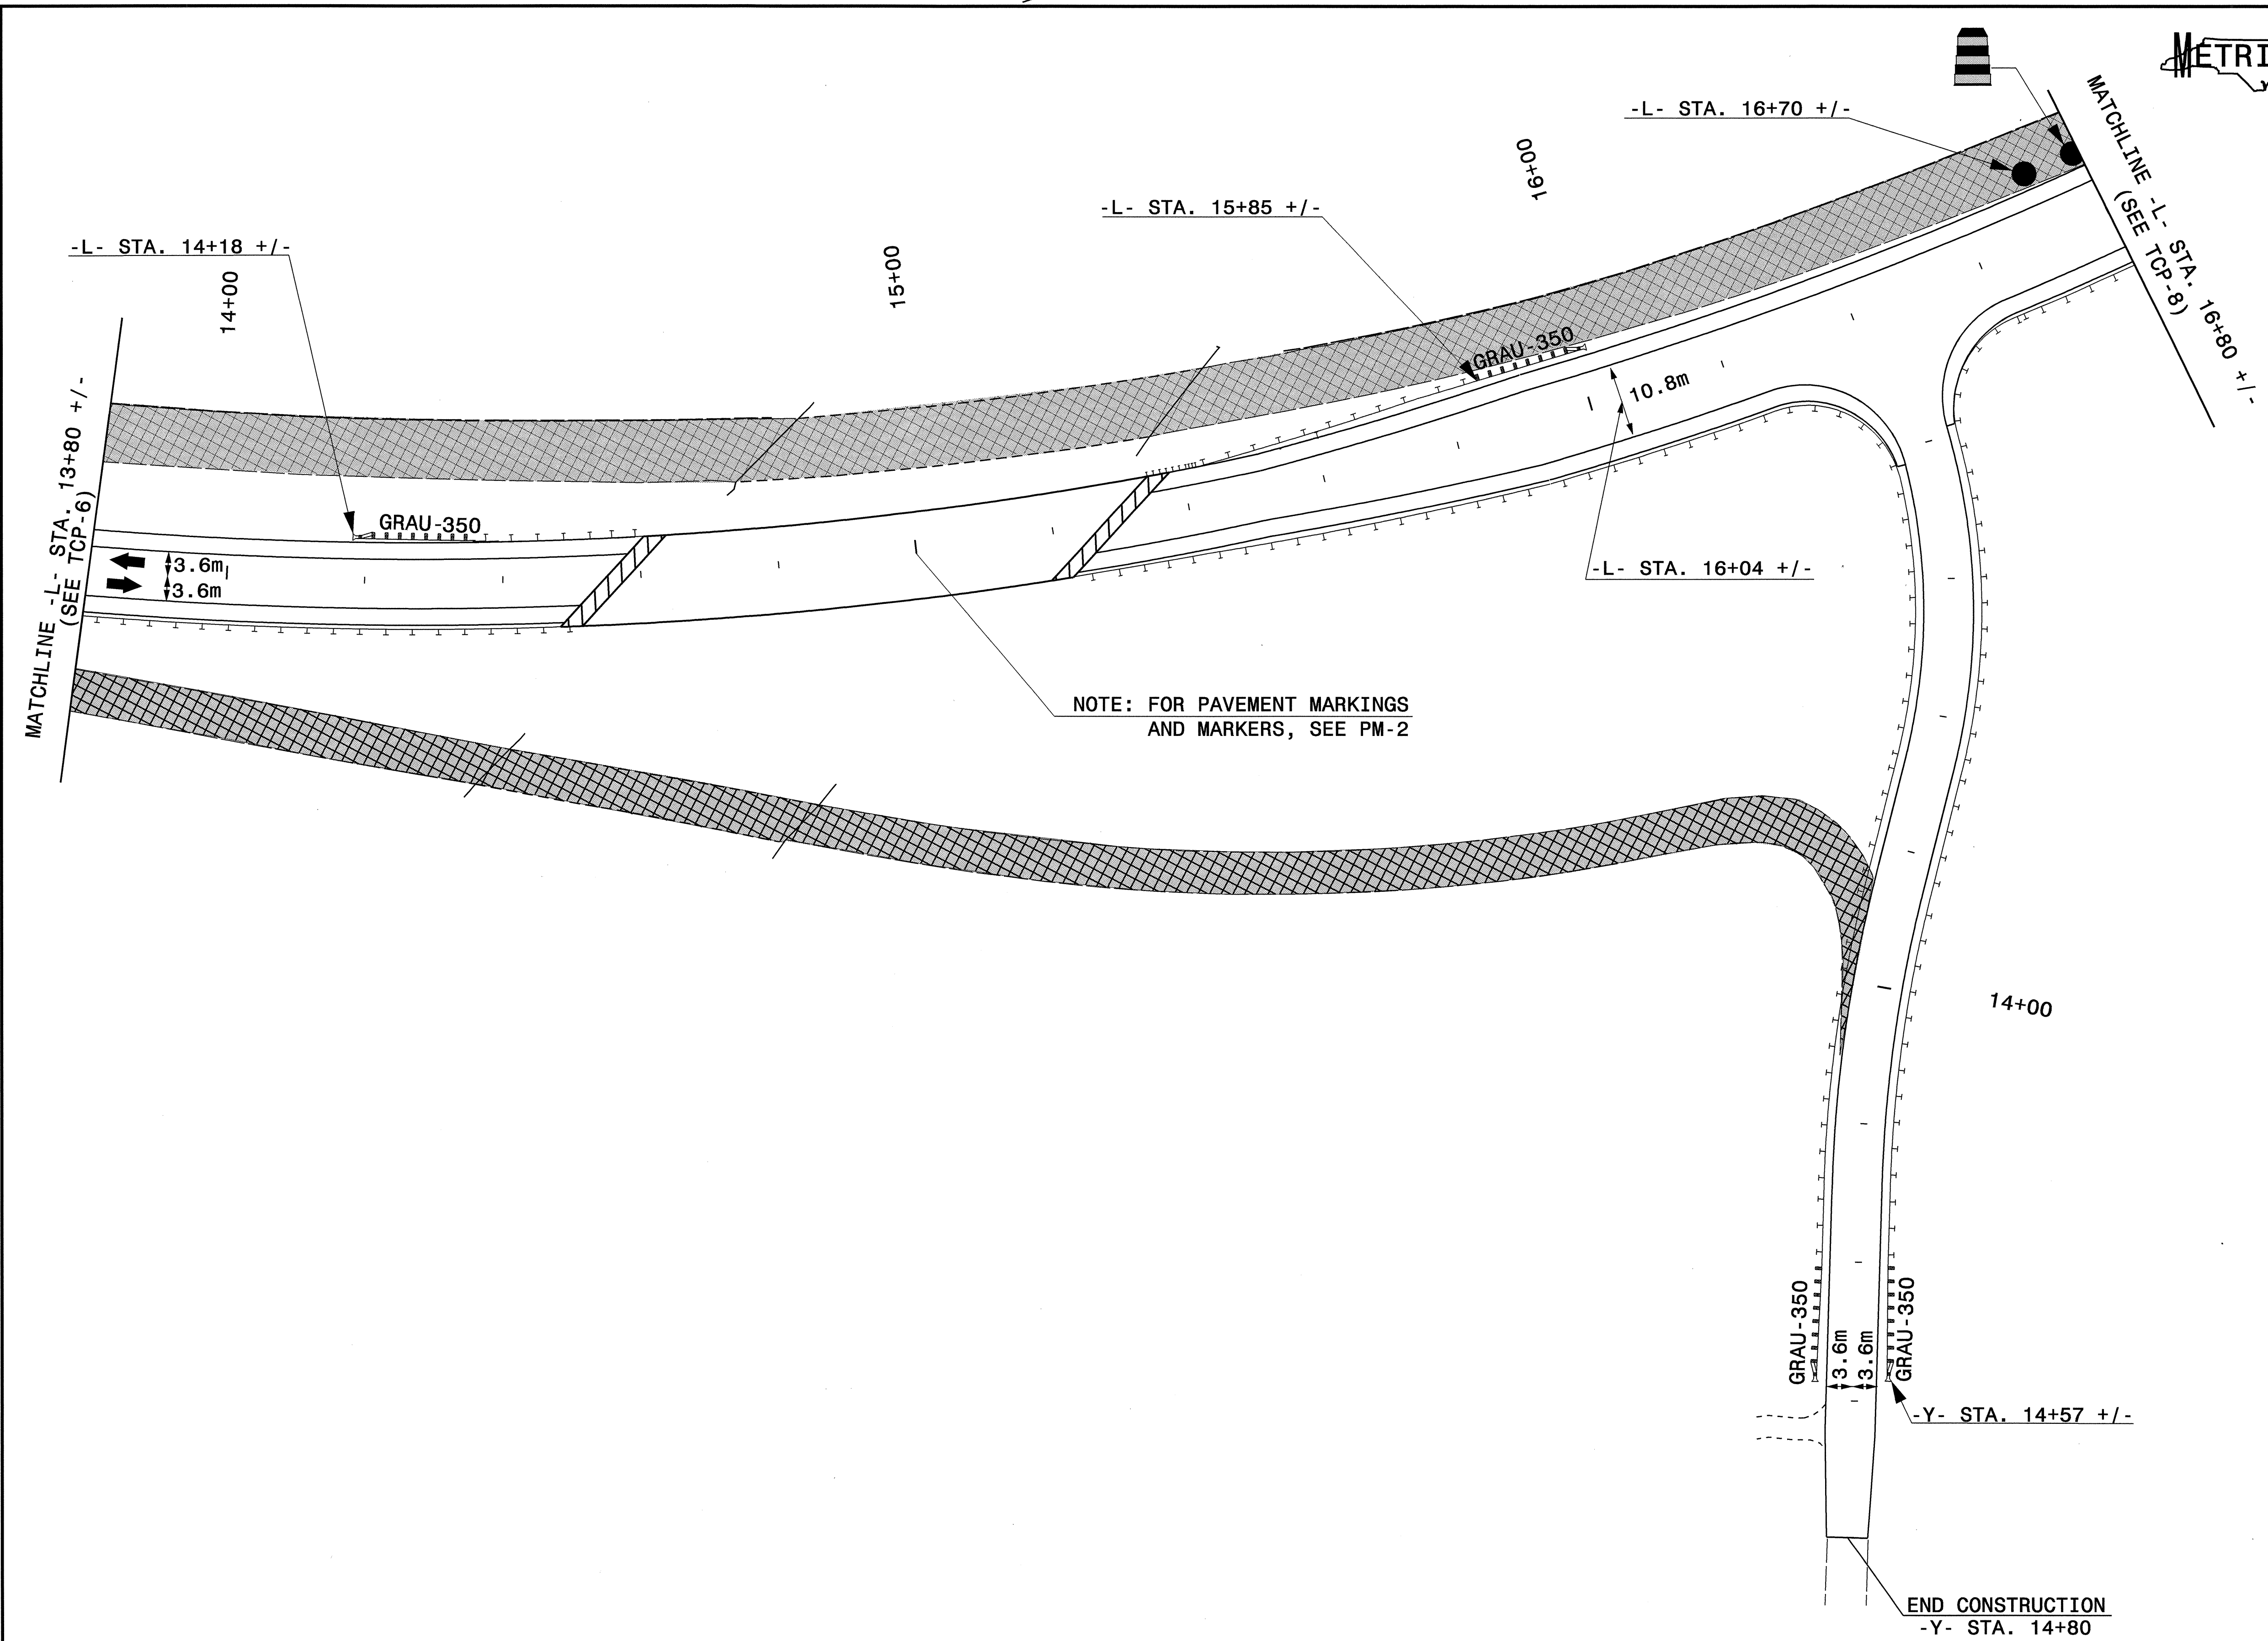

NOTE: FOR PAVEMENT MARKINGS AND MARKERS, SEE PM-2


30 - JUN - 2004 10:38
 H:\TCP\1019 TCP-7.dwg
 mmacleay ATT:1088647

APPROVED: *JDK* DATE: 01/30/04



PHASE II

SCALE: NONE
 DATE: 01/2004
 DWG. BY: MLM
 DESIGN BY: MLM
 REVIEWED BY: JDK

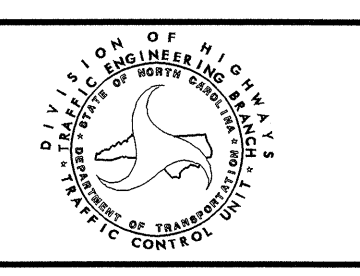

REVISIONS	