



10/26/98

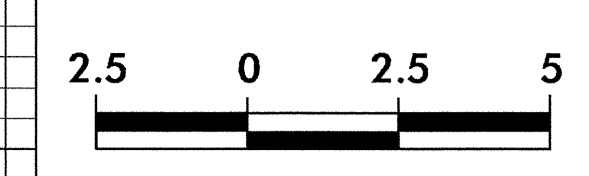

PROJECT REFERENCE NO.	SHEET NO.
B-1019	X-17

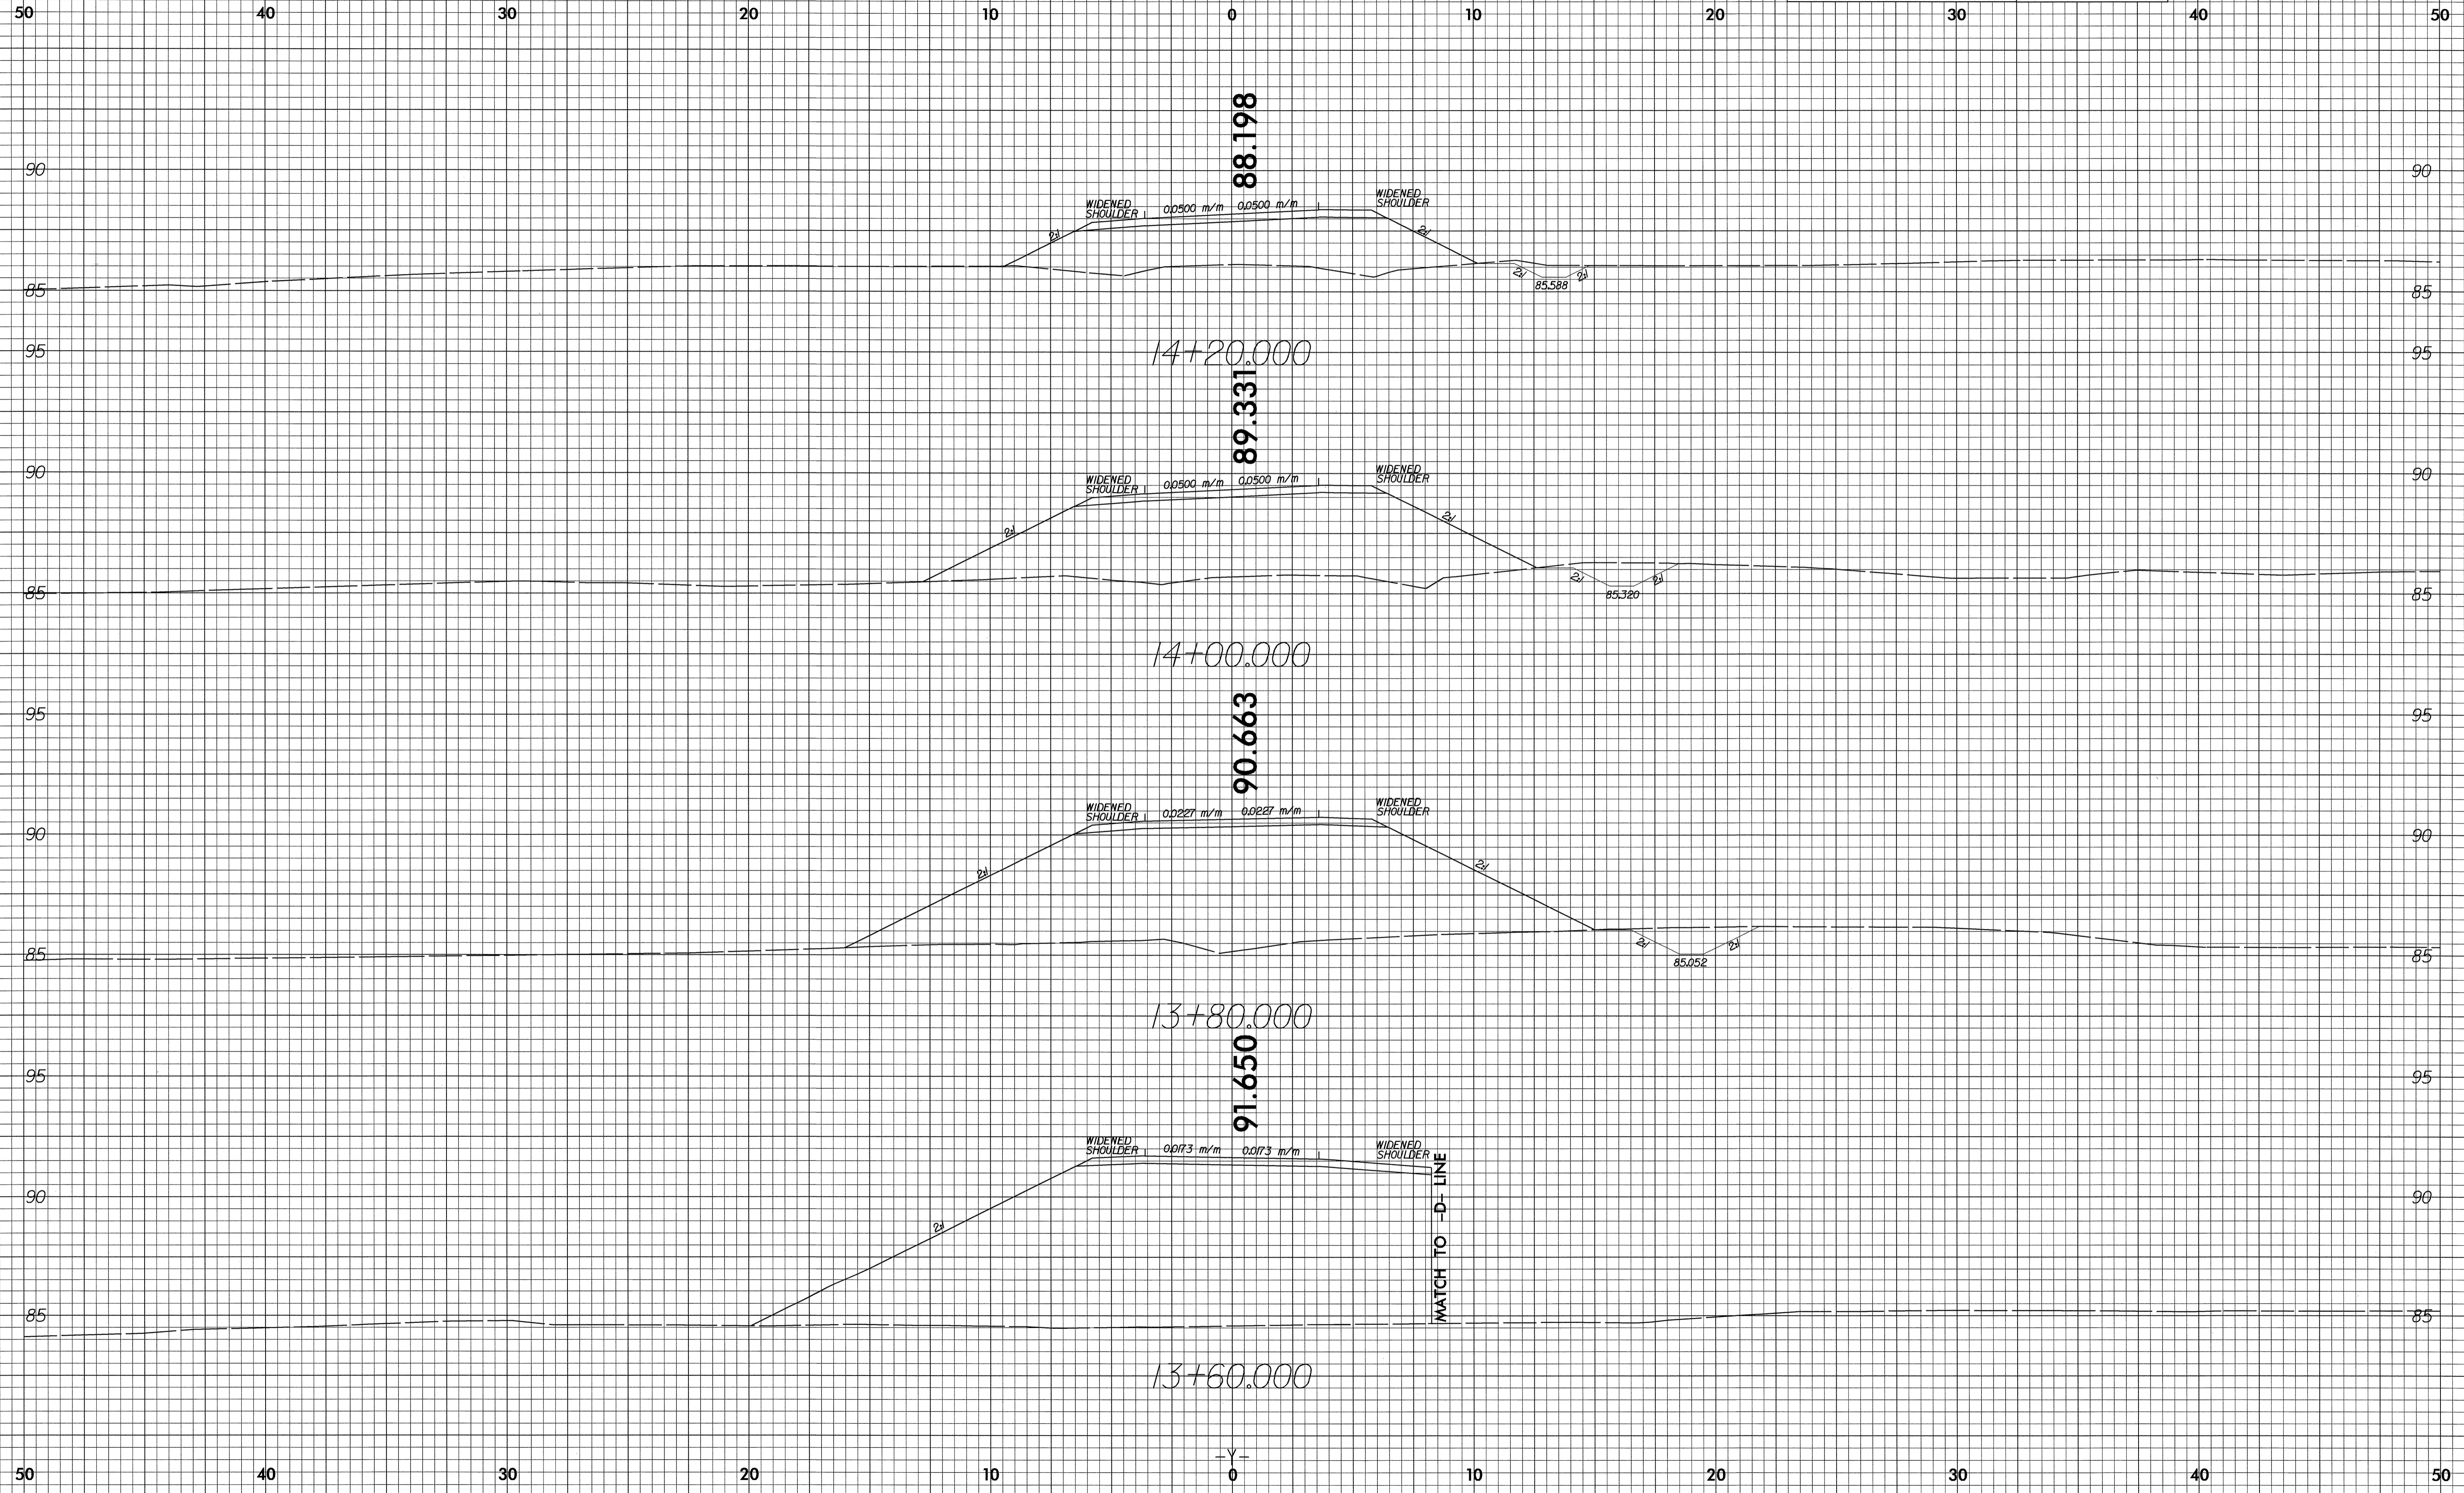

26-MAY-2004 09:03
DKEason AT RD214494.mxd