



12/22/99

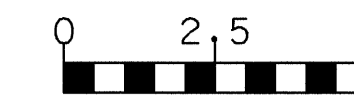

PROJECT REFERENCE NO.
B-1019

SHEET NO.
X-14

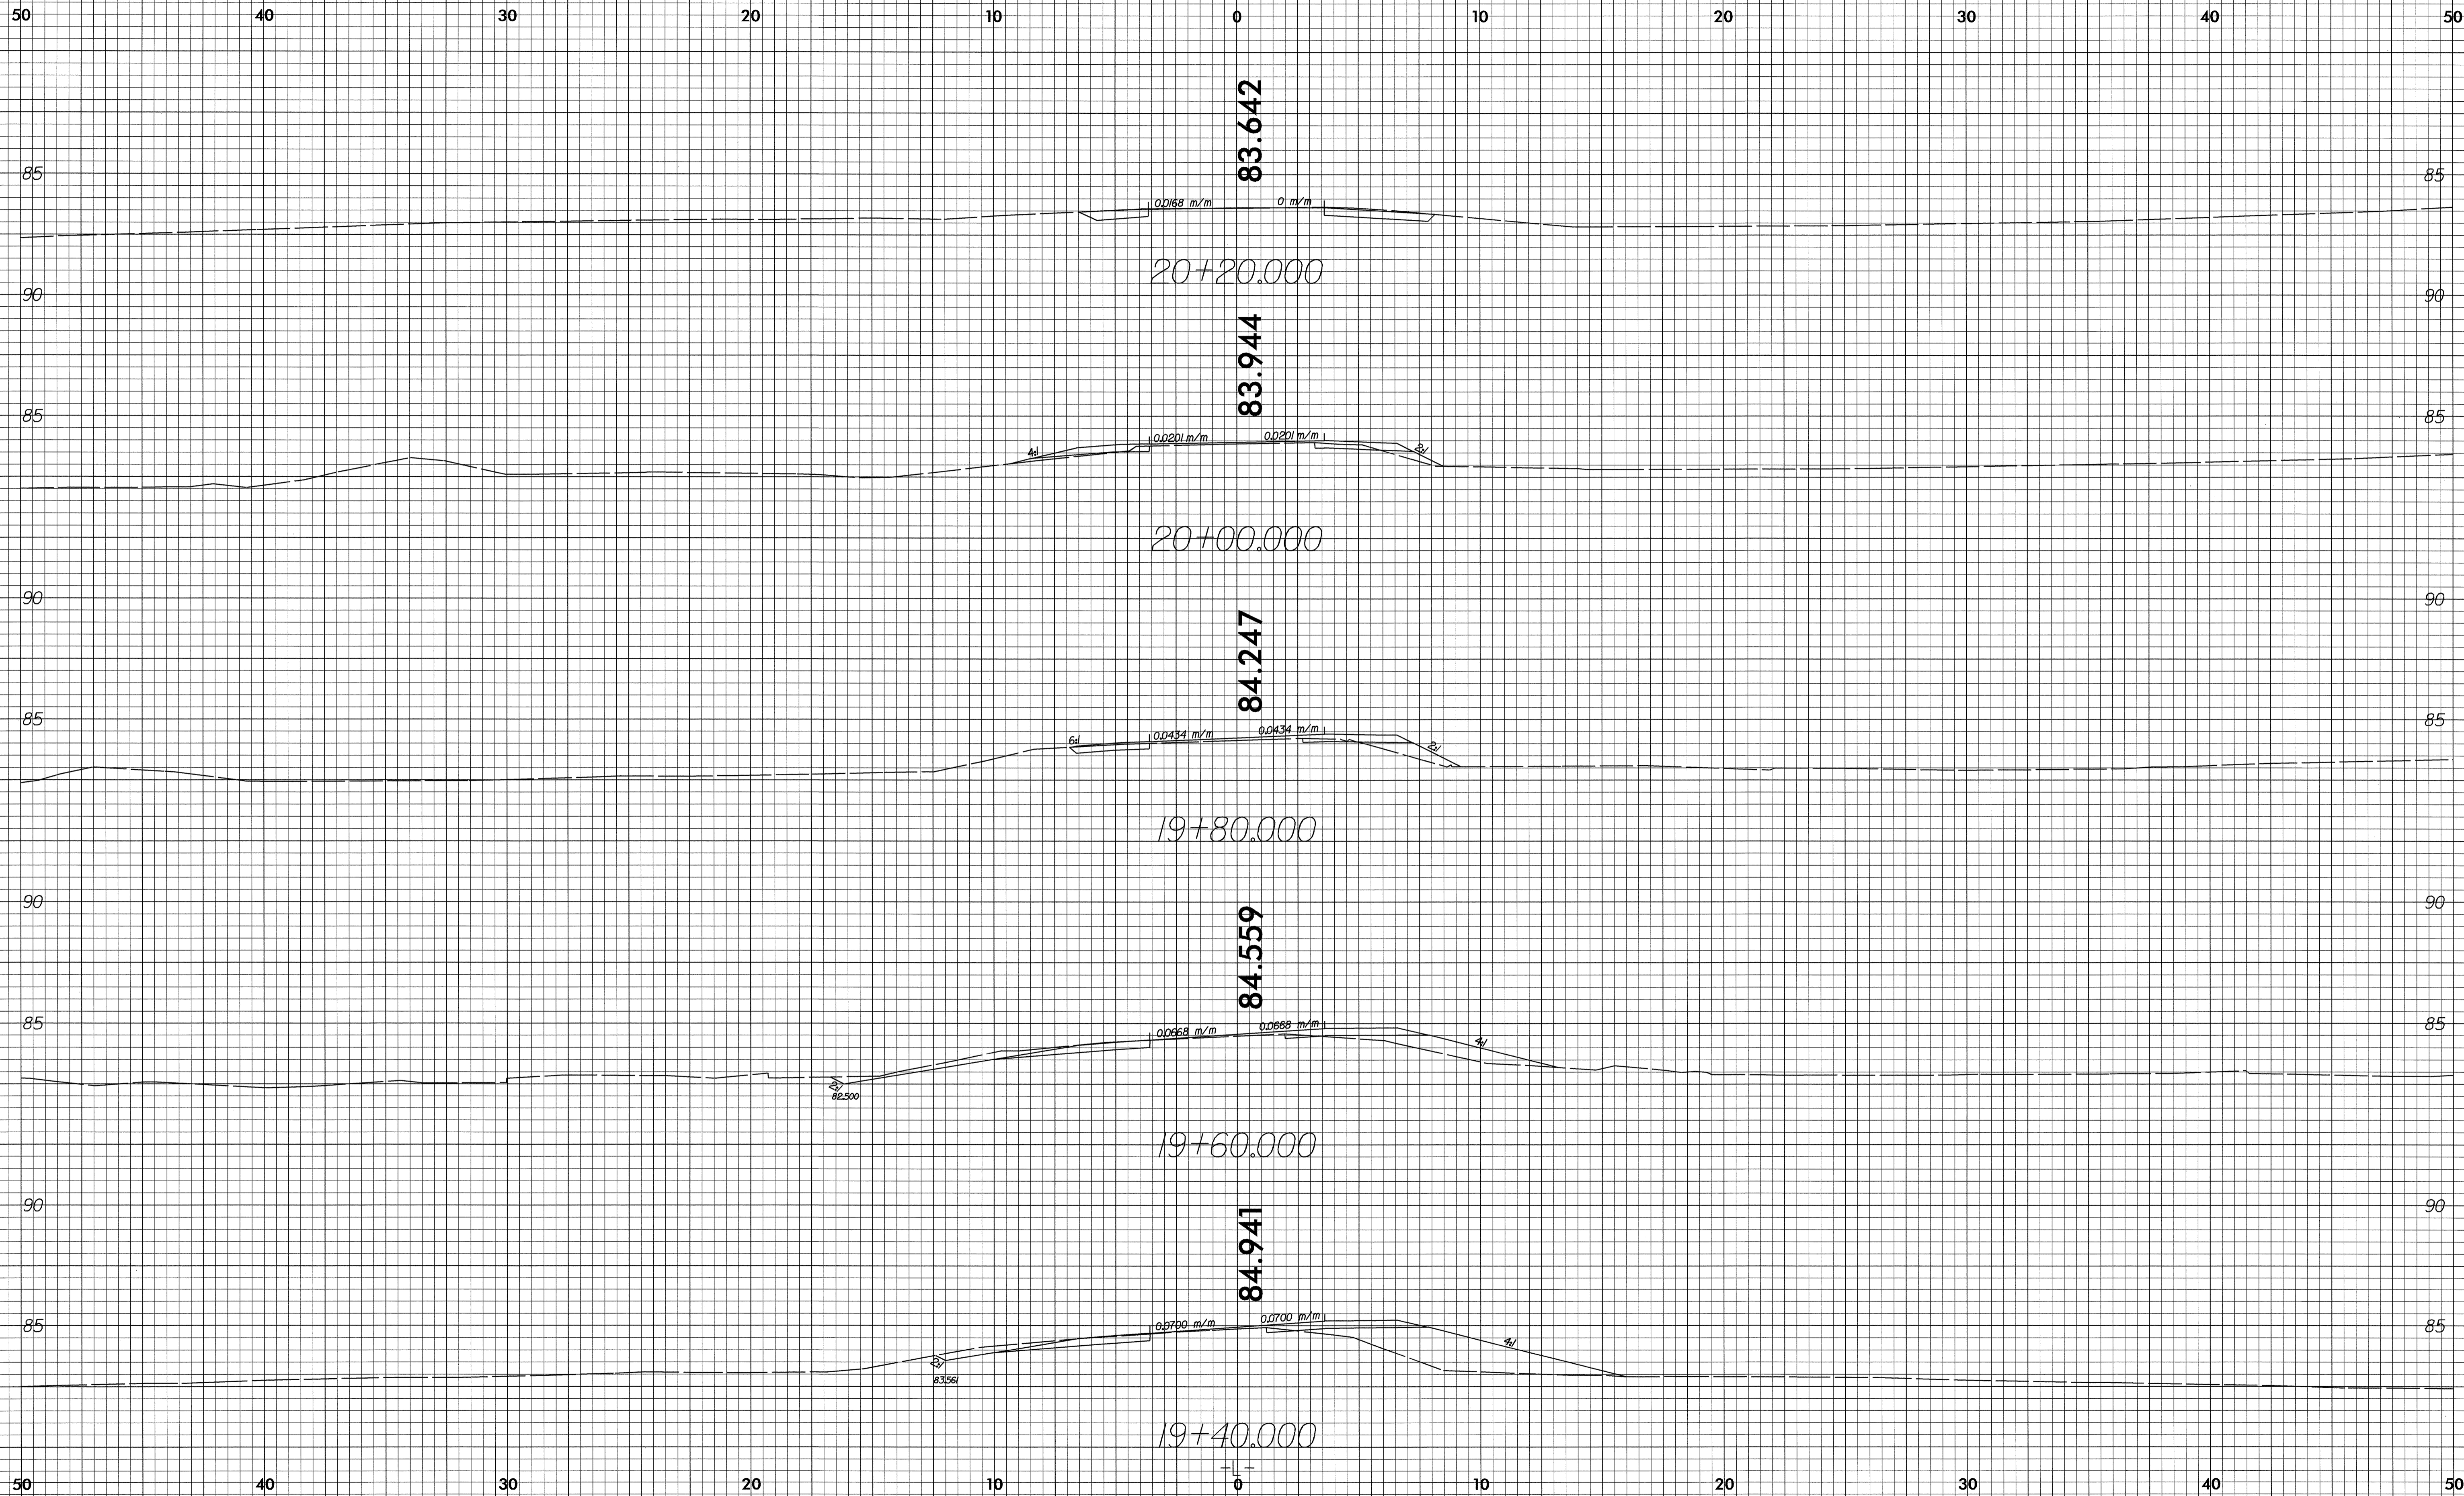

28-MAY-2004 08:09
DK Eason AT RD214494