



02/22/09

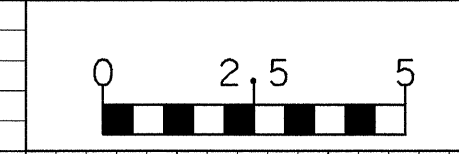

PROJECT REFERENCE NO.	SHEET NO.
B-1019	X-12

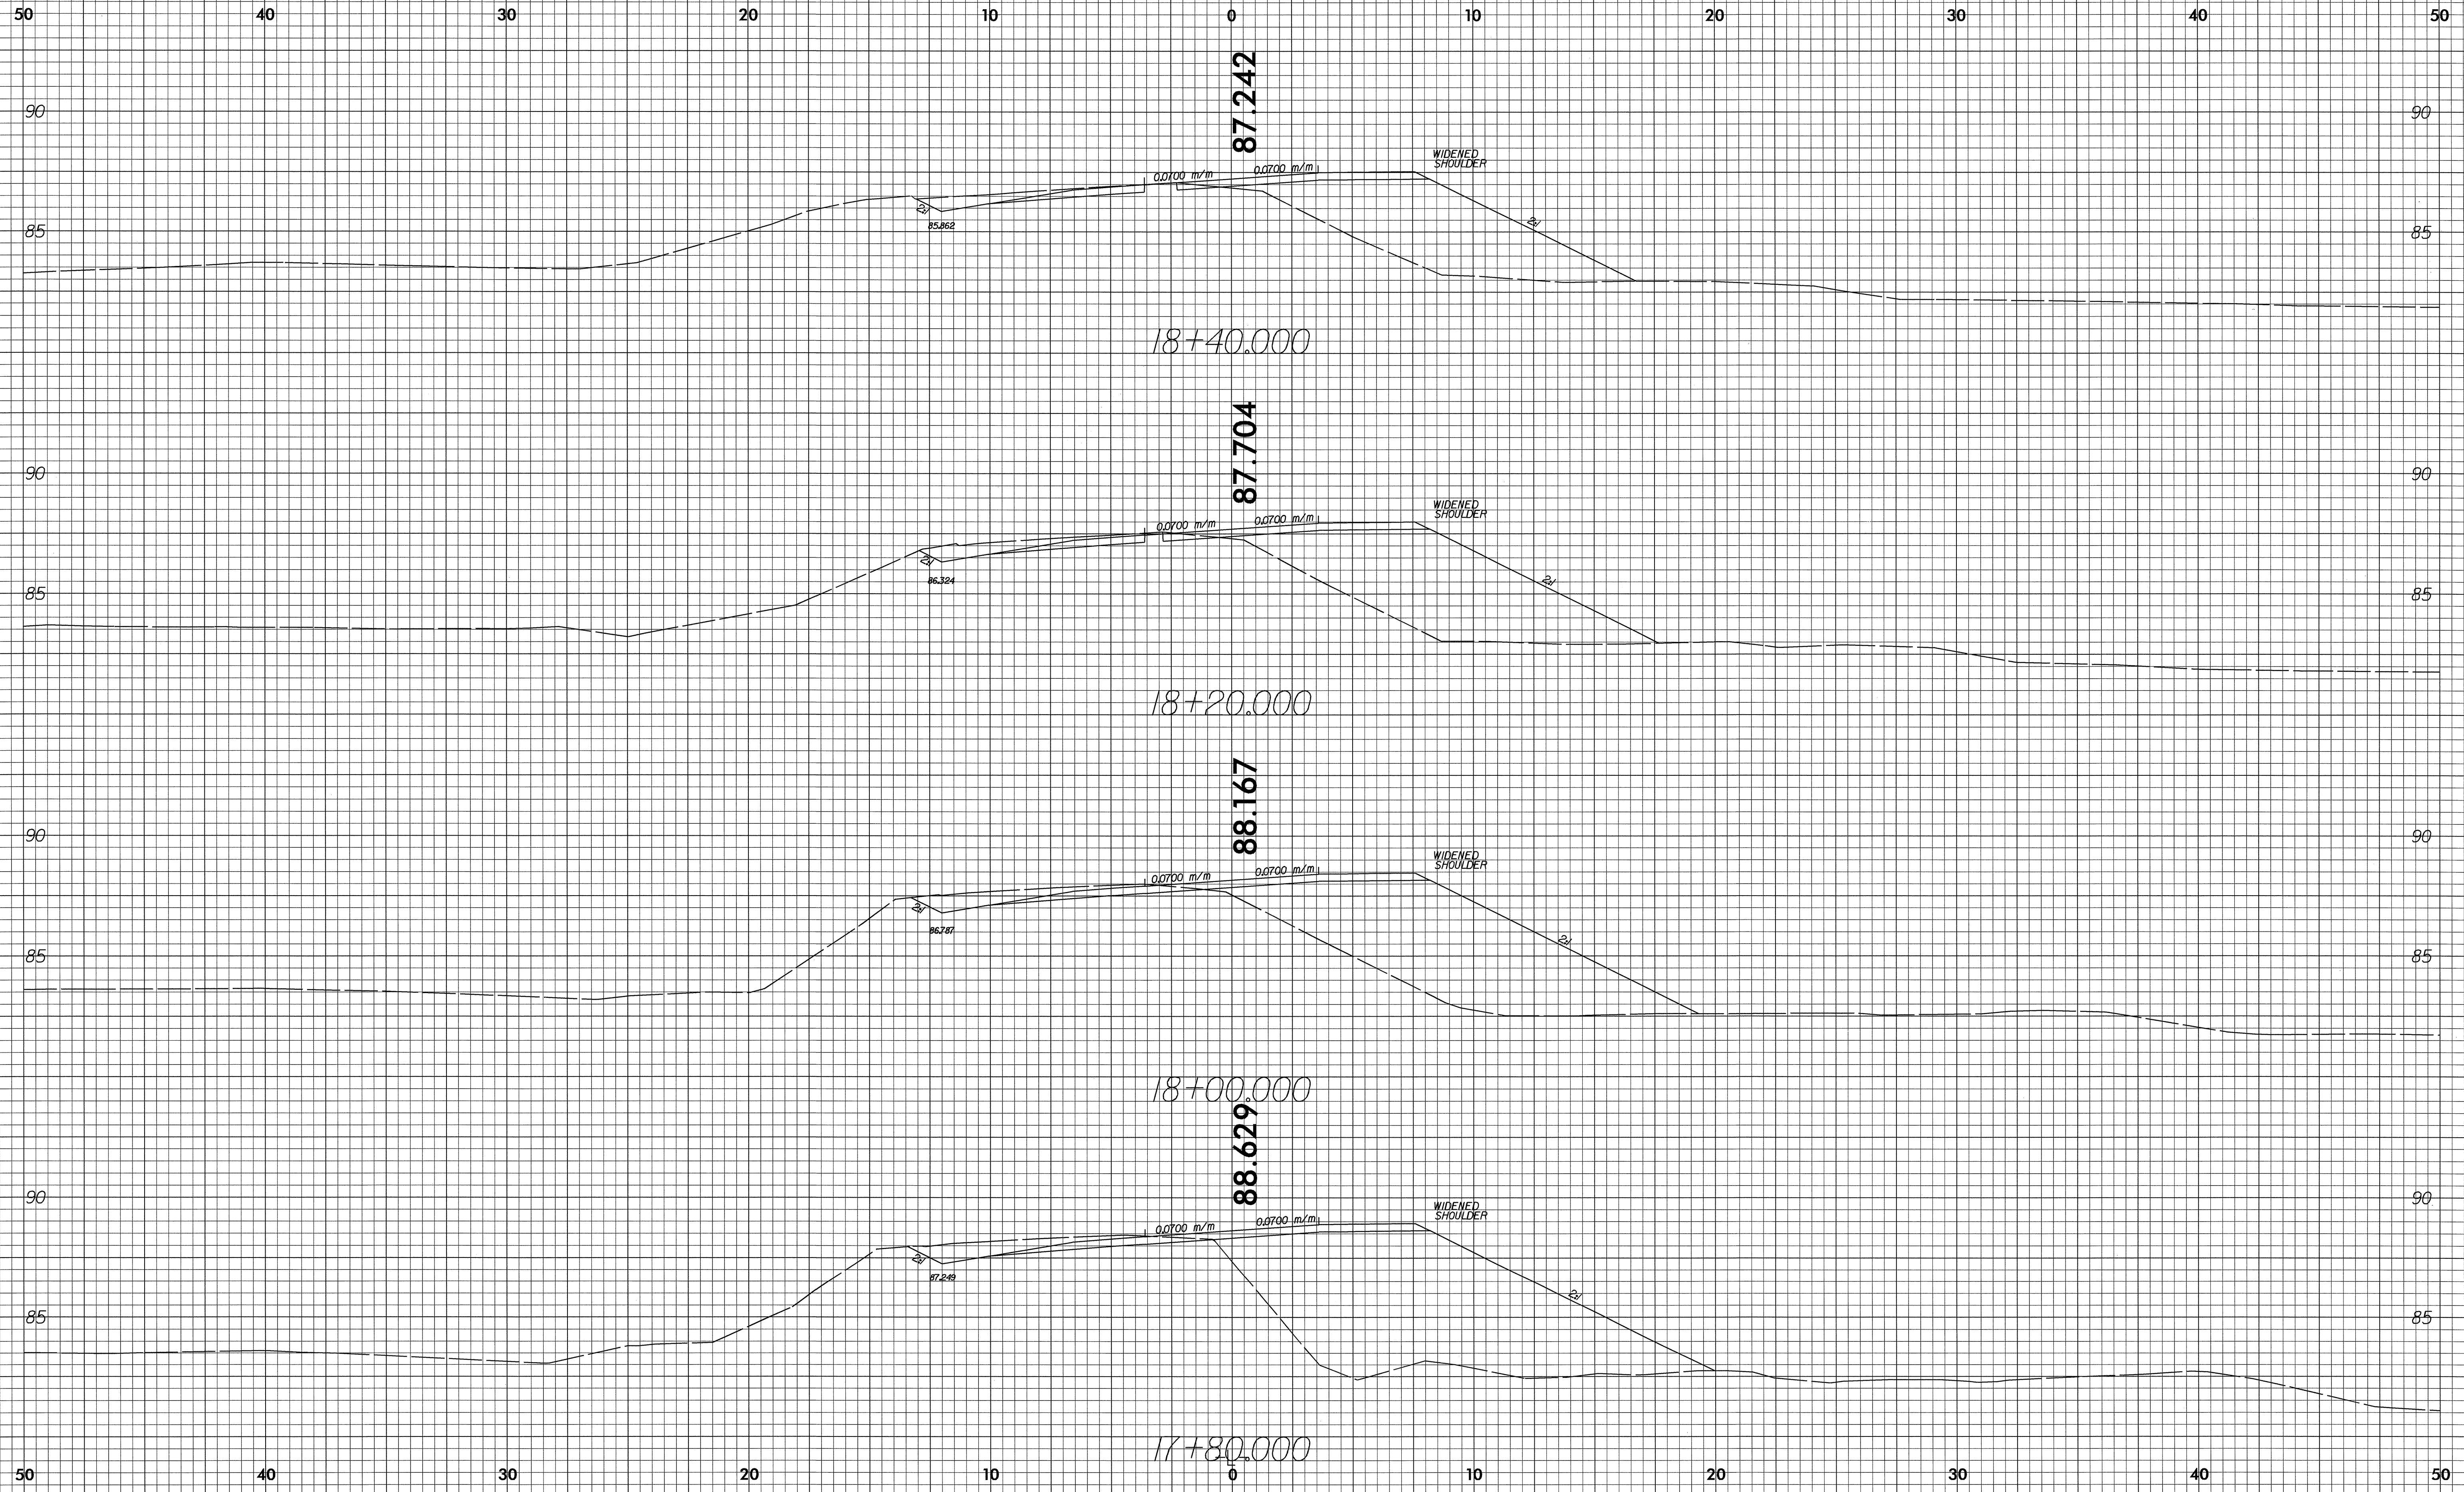

28-MAY-2004 06:08
DK Eason AT RD214494