



02/22/99

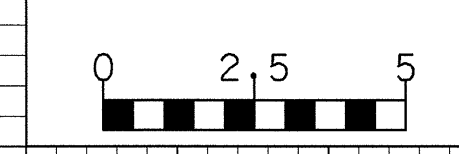

PROJECT REFERENCE NO.	SHEET NO.
B-1019	X-11

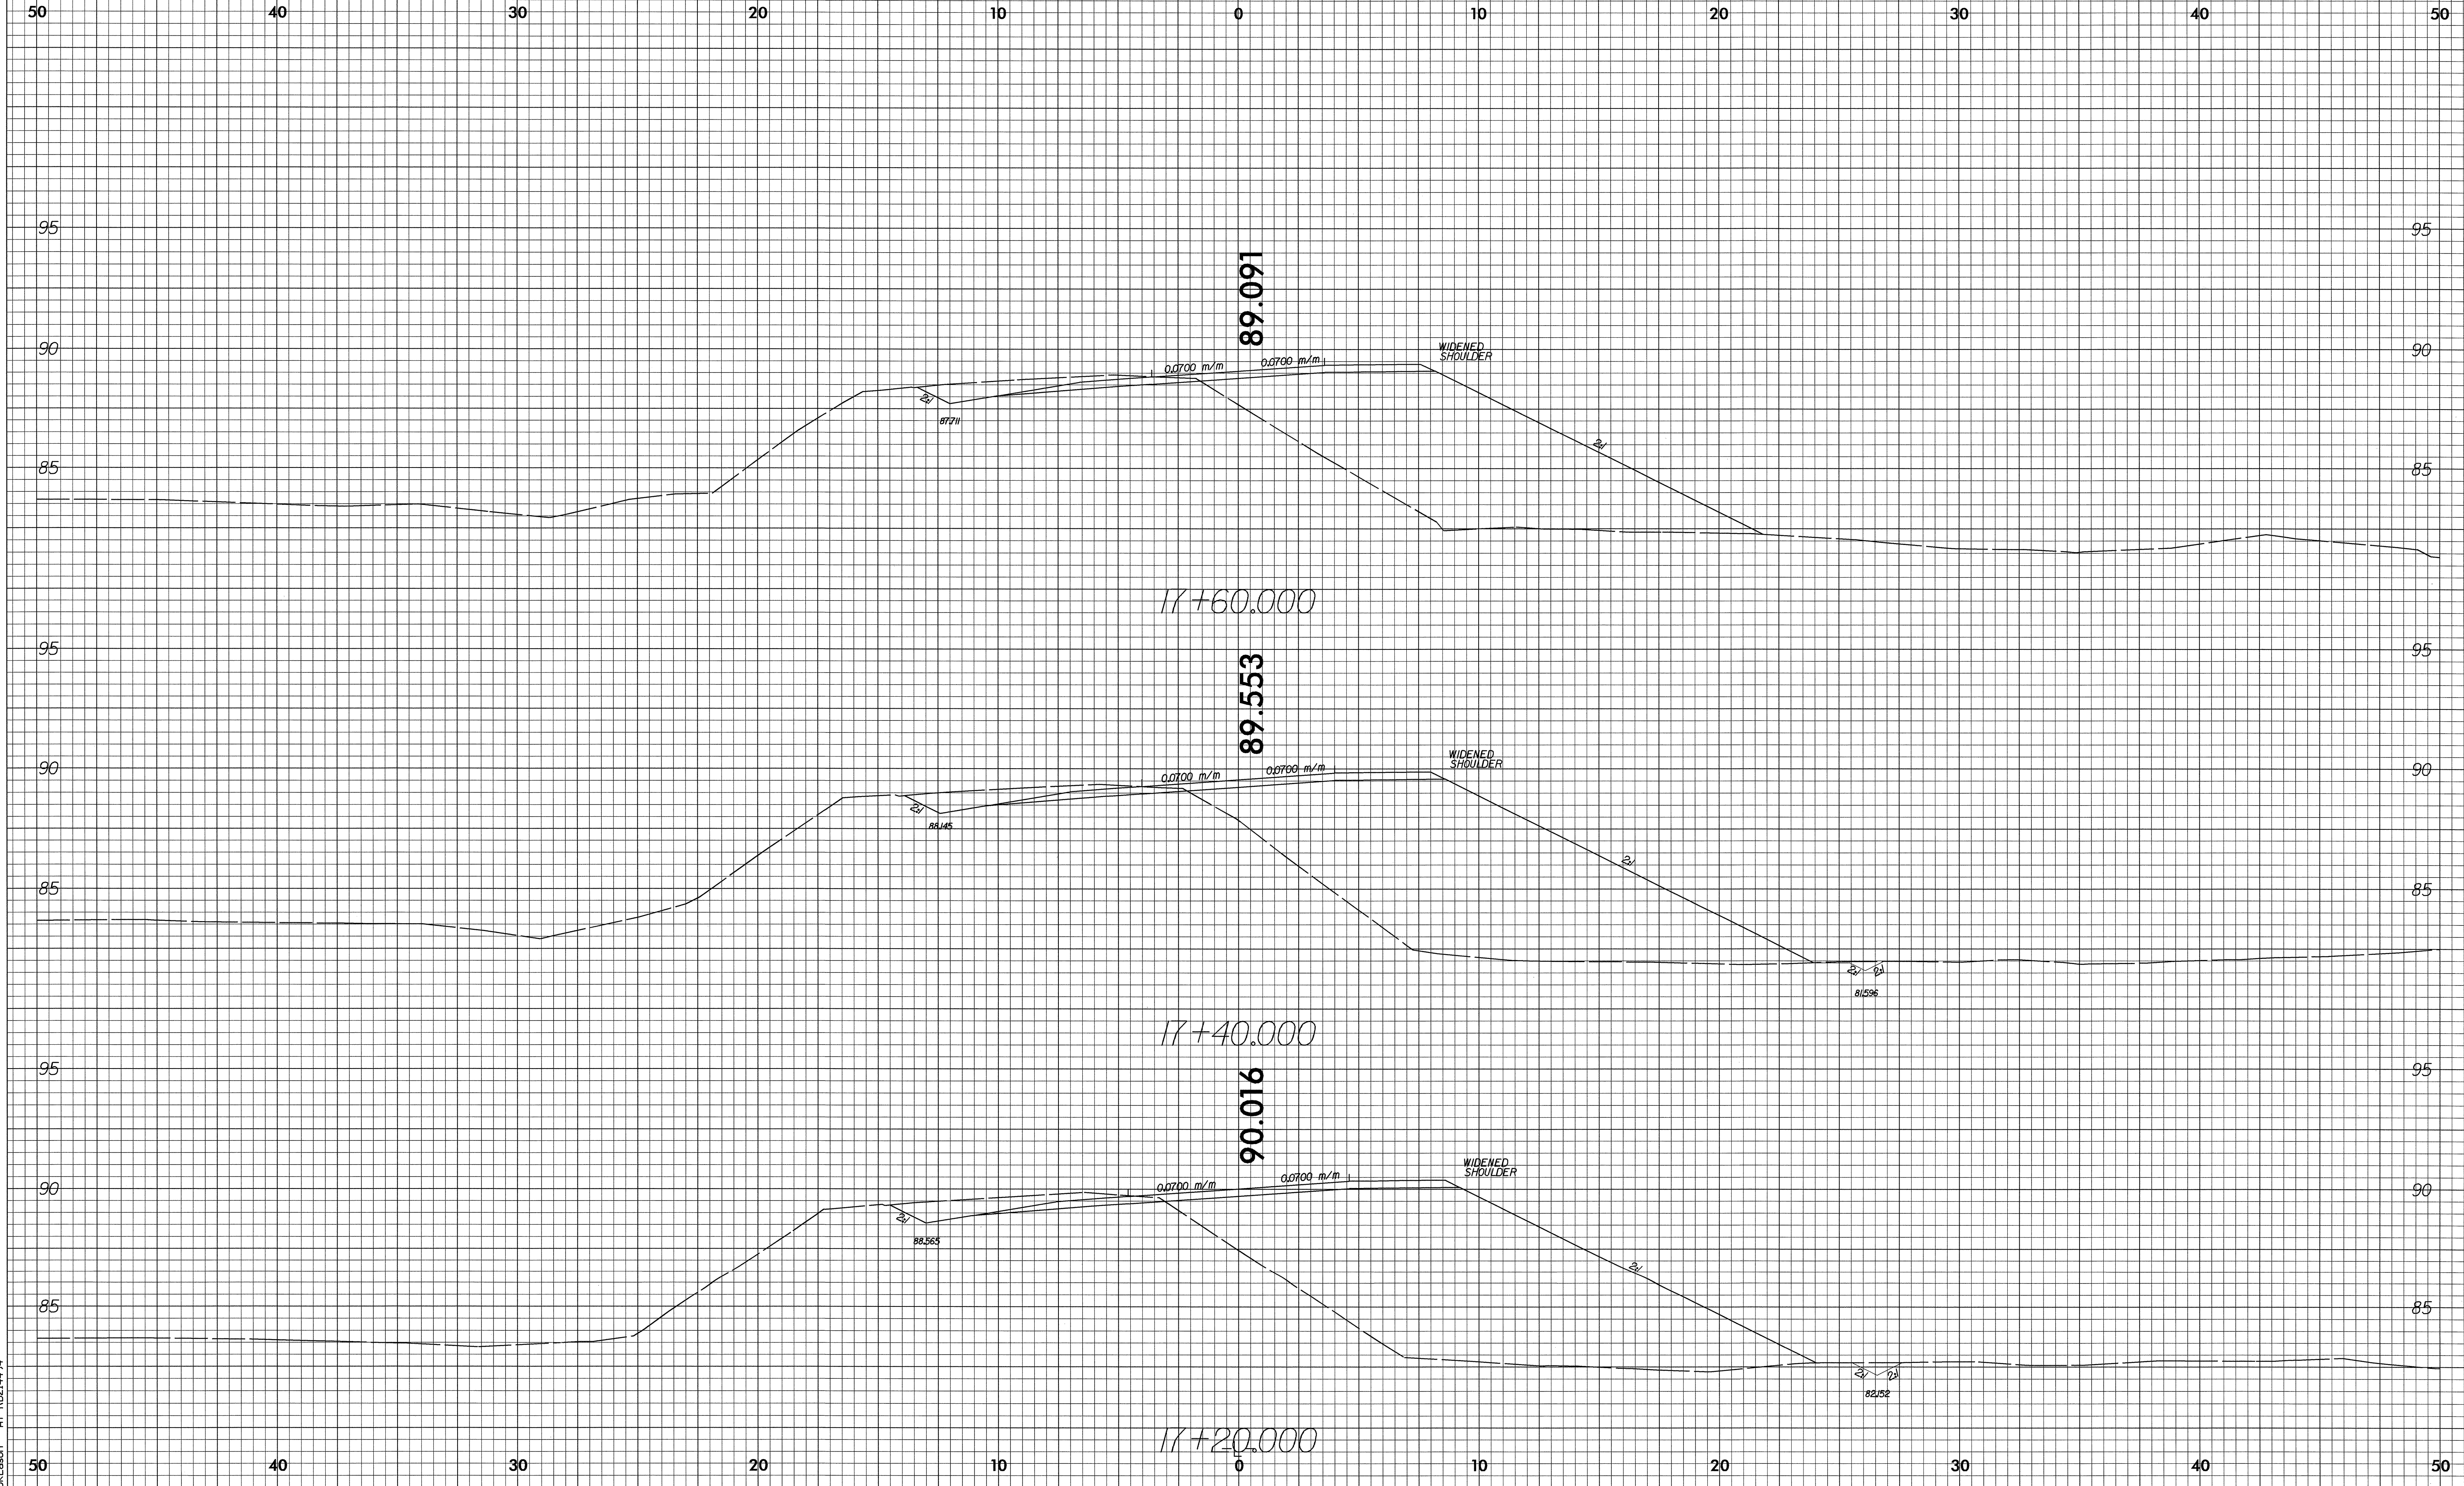

26-MAY-2004 08:08
DK Eason AT RD214494