

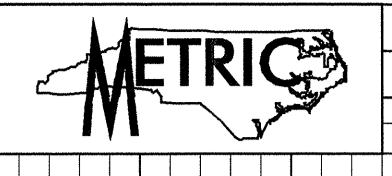


12/22/99

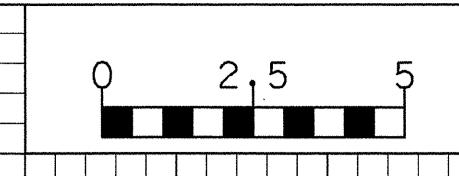

PROJECT REFERENCE NO.
B-1019

SHEET NO.
X-4

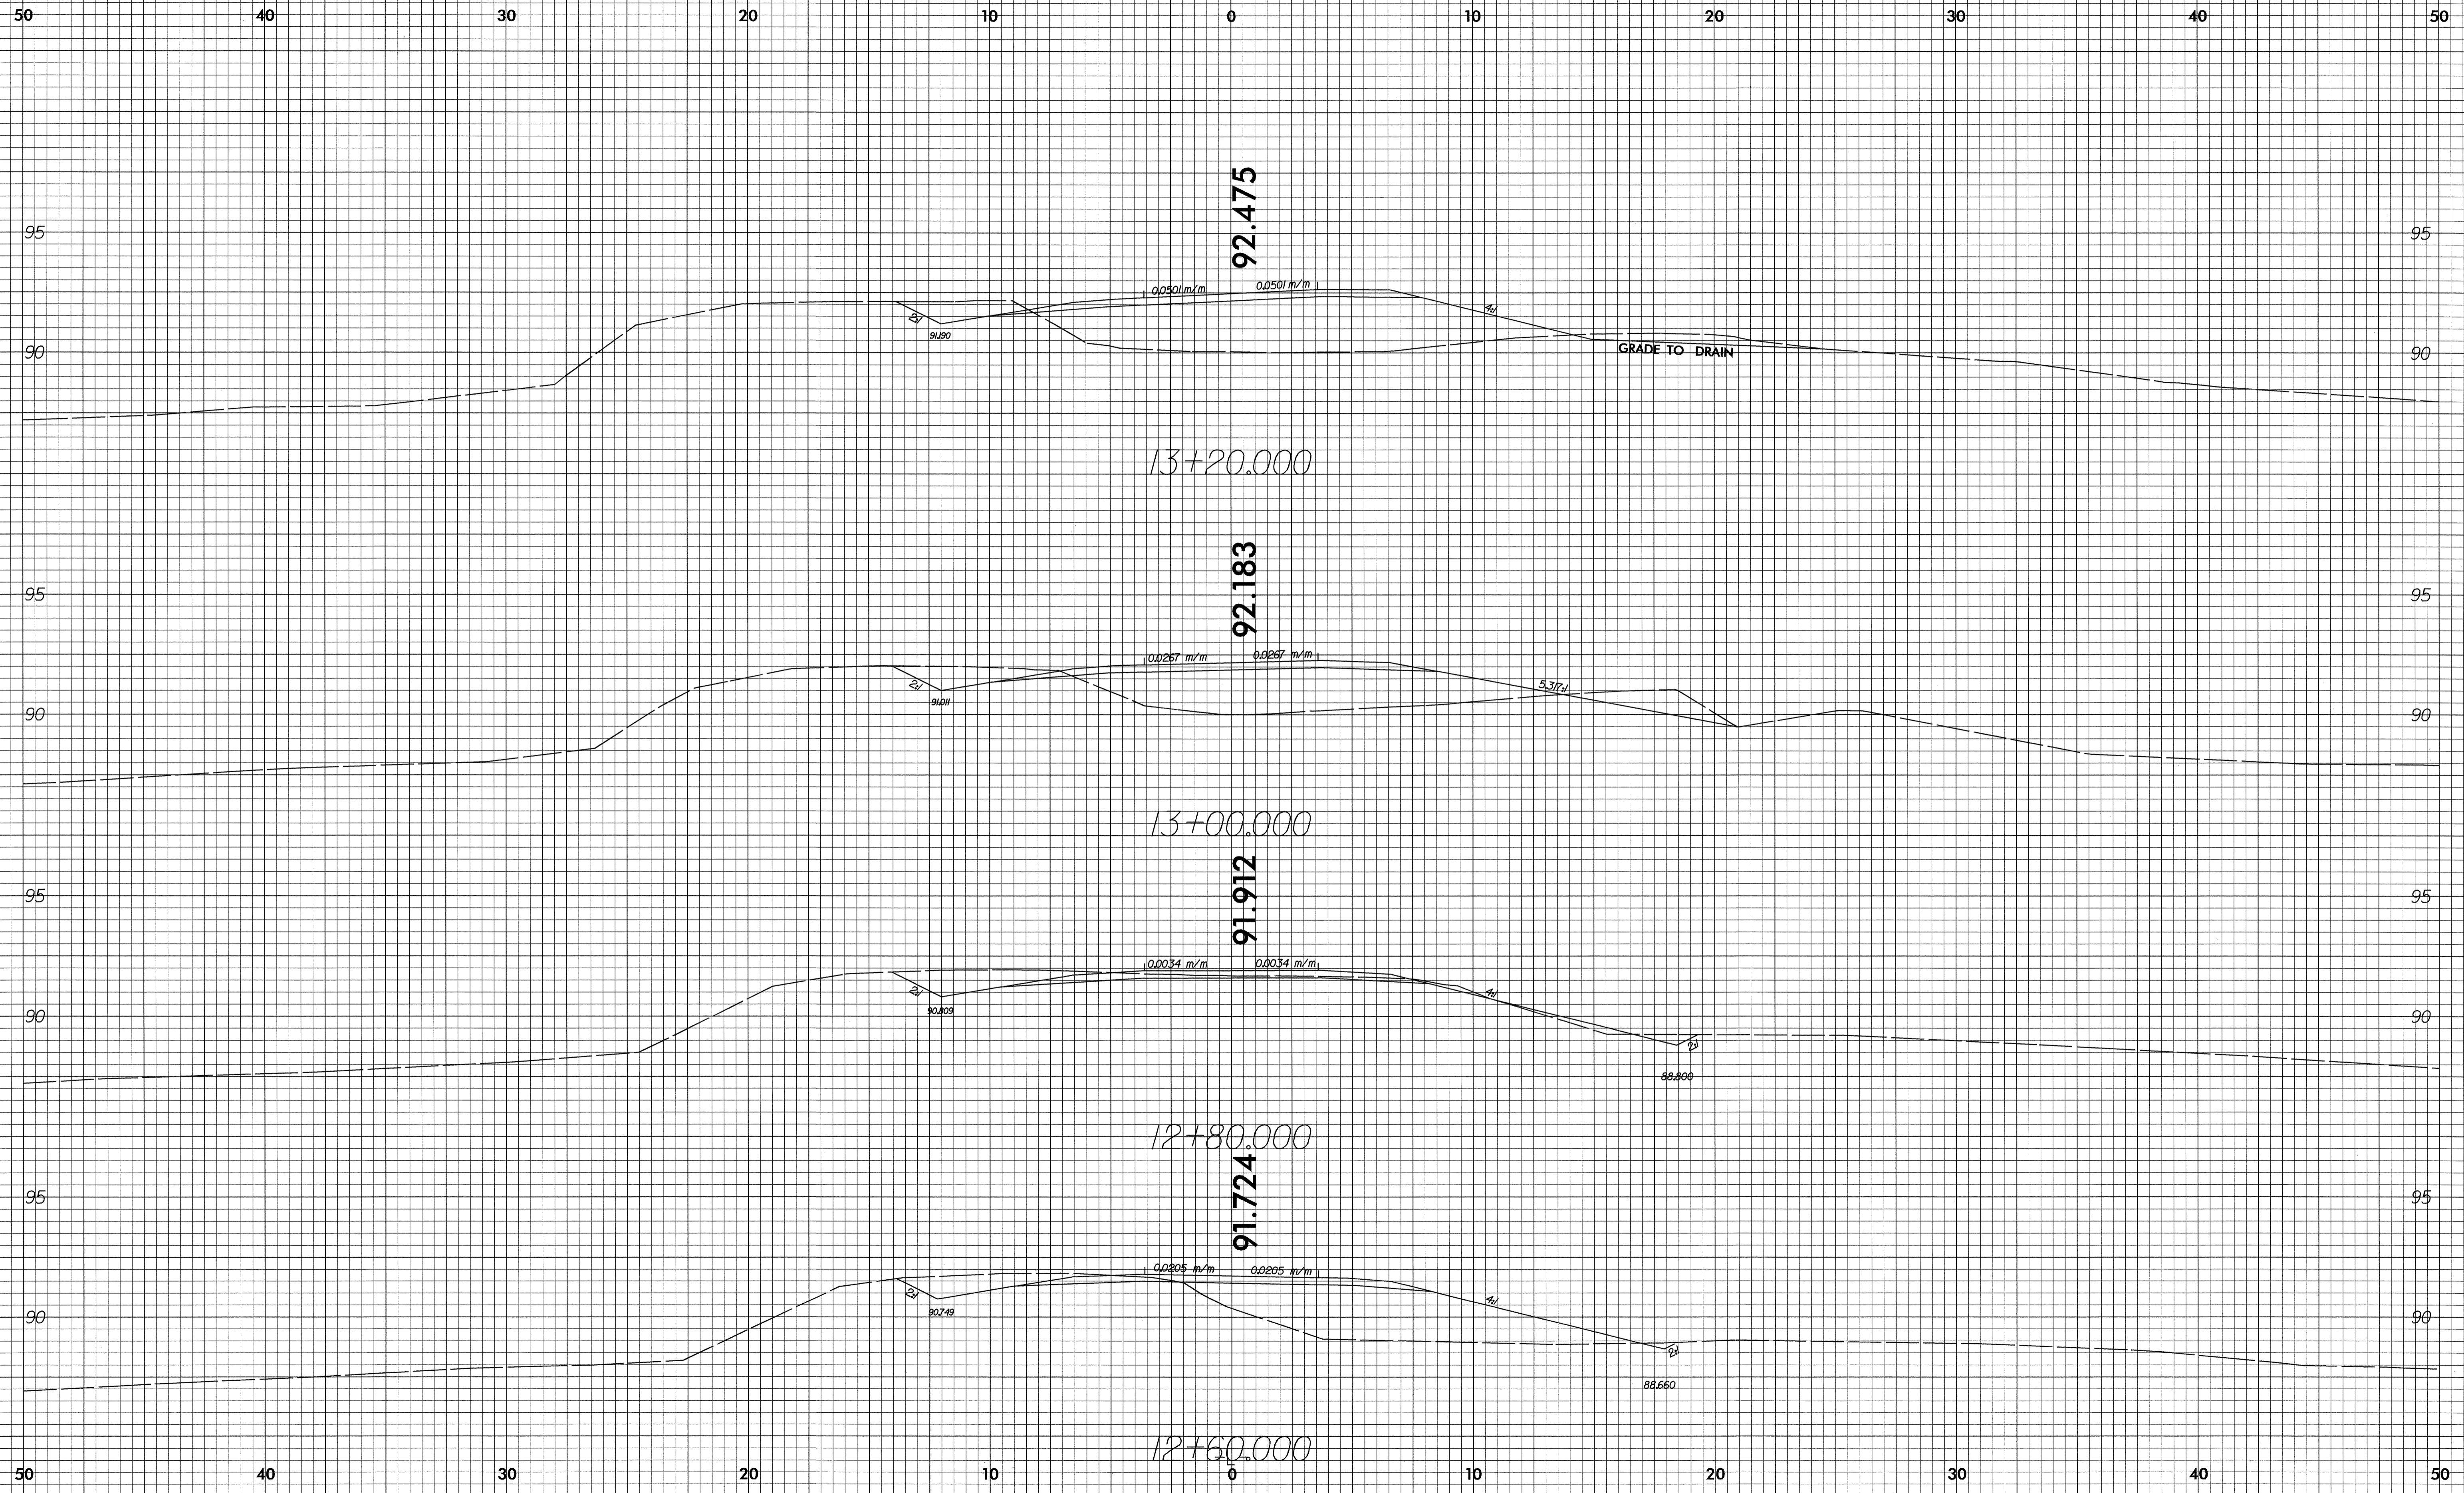

28-MAY-2004 06:05
DK Eason AT RD214494