



12/22/99

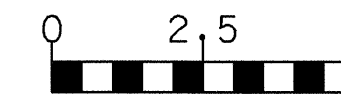

PROJECT REFERENCE NO.
B-1019

SHEET NO.
X-3

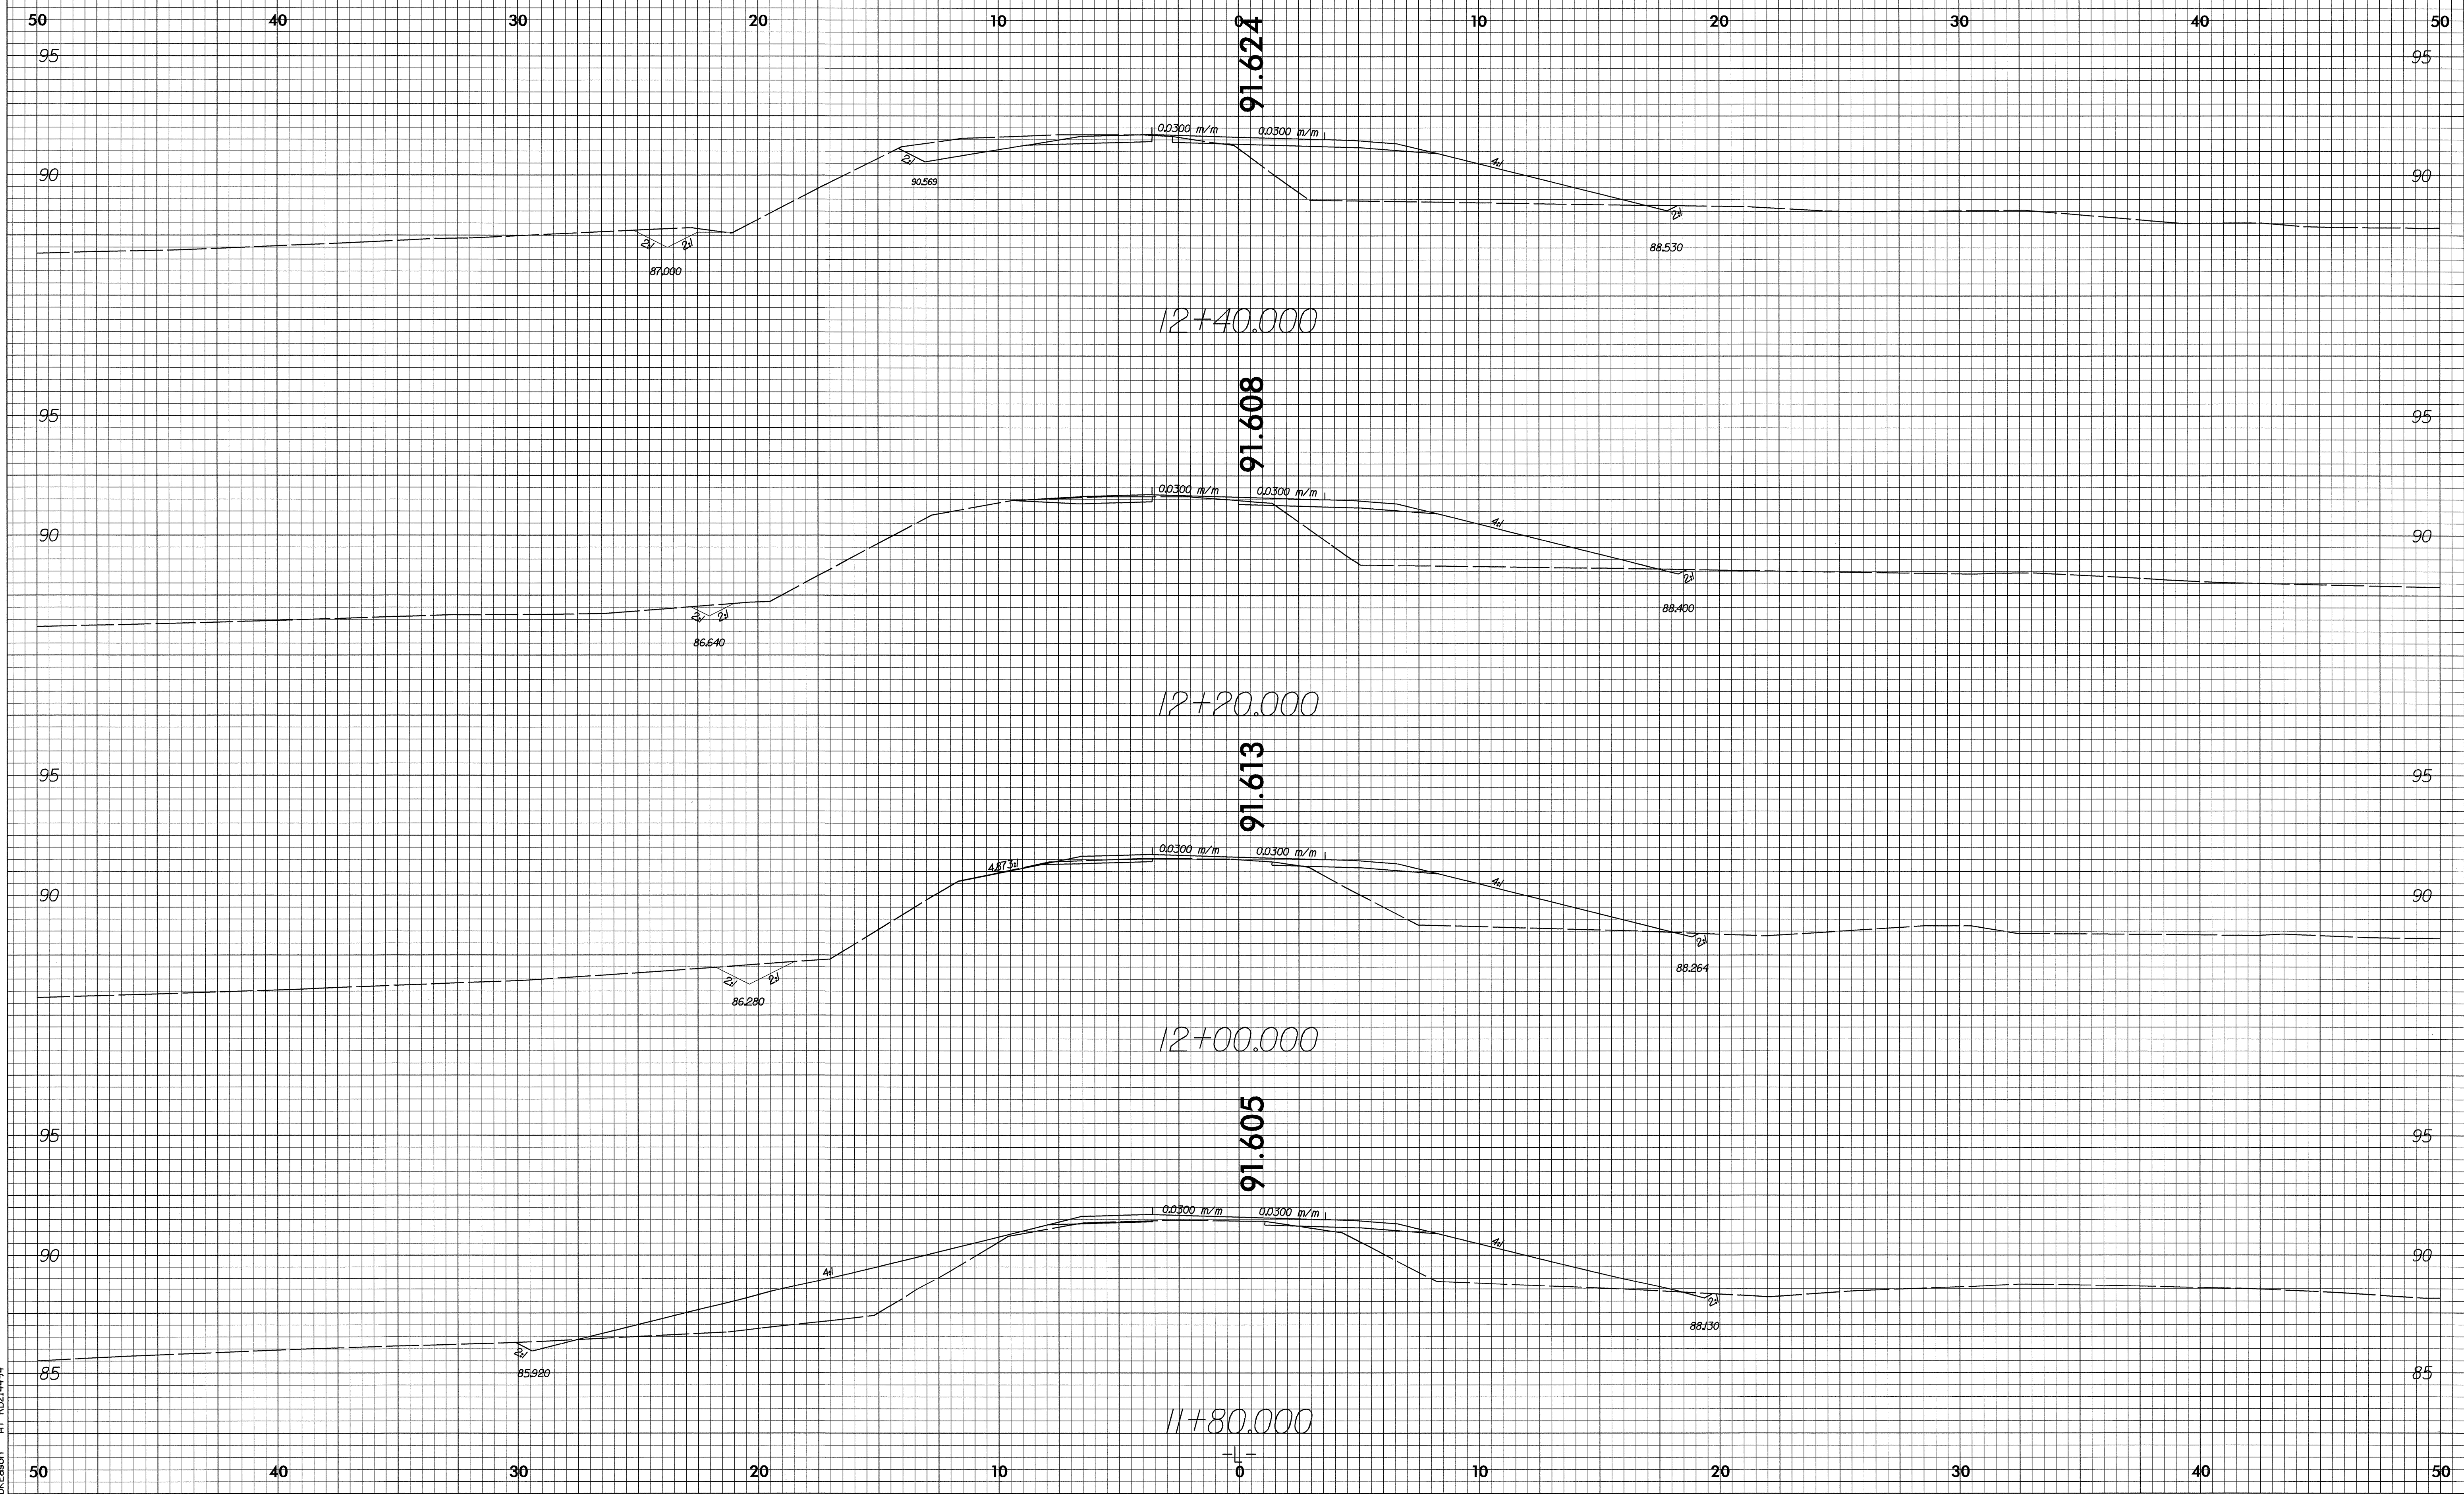

26-MAY-2004 08:04
DK:Eason rd-04oce34