



12/22/99

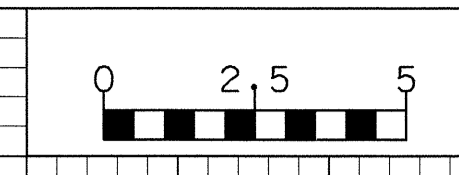

PROJECT REFERENCE NO.
B-1019

SHEET NO.
X-2

50 40 30 20 10 0 10 20 30 40 50

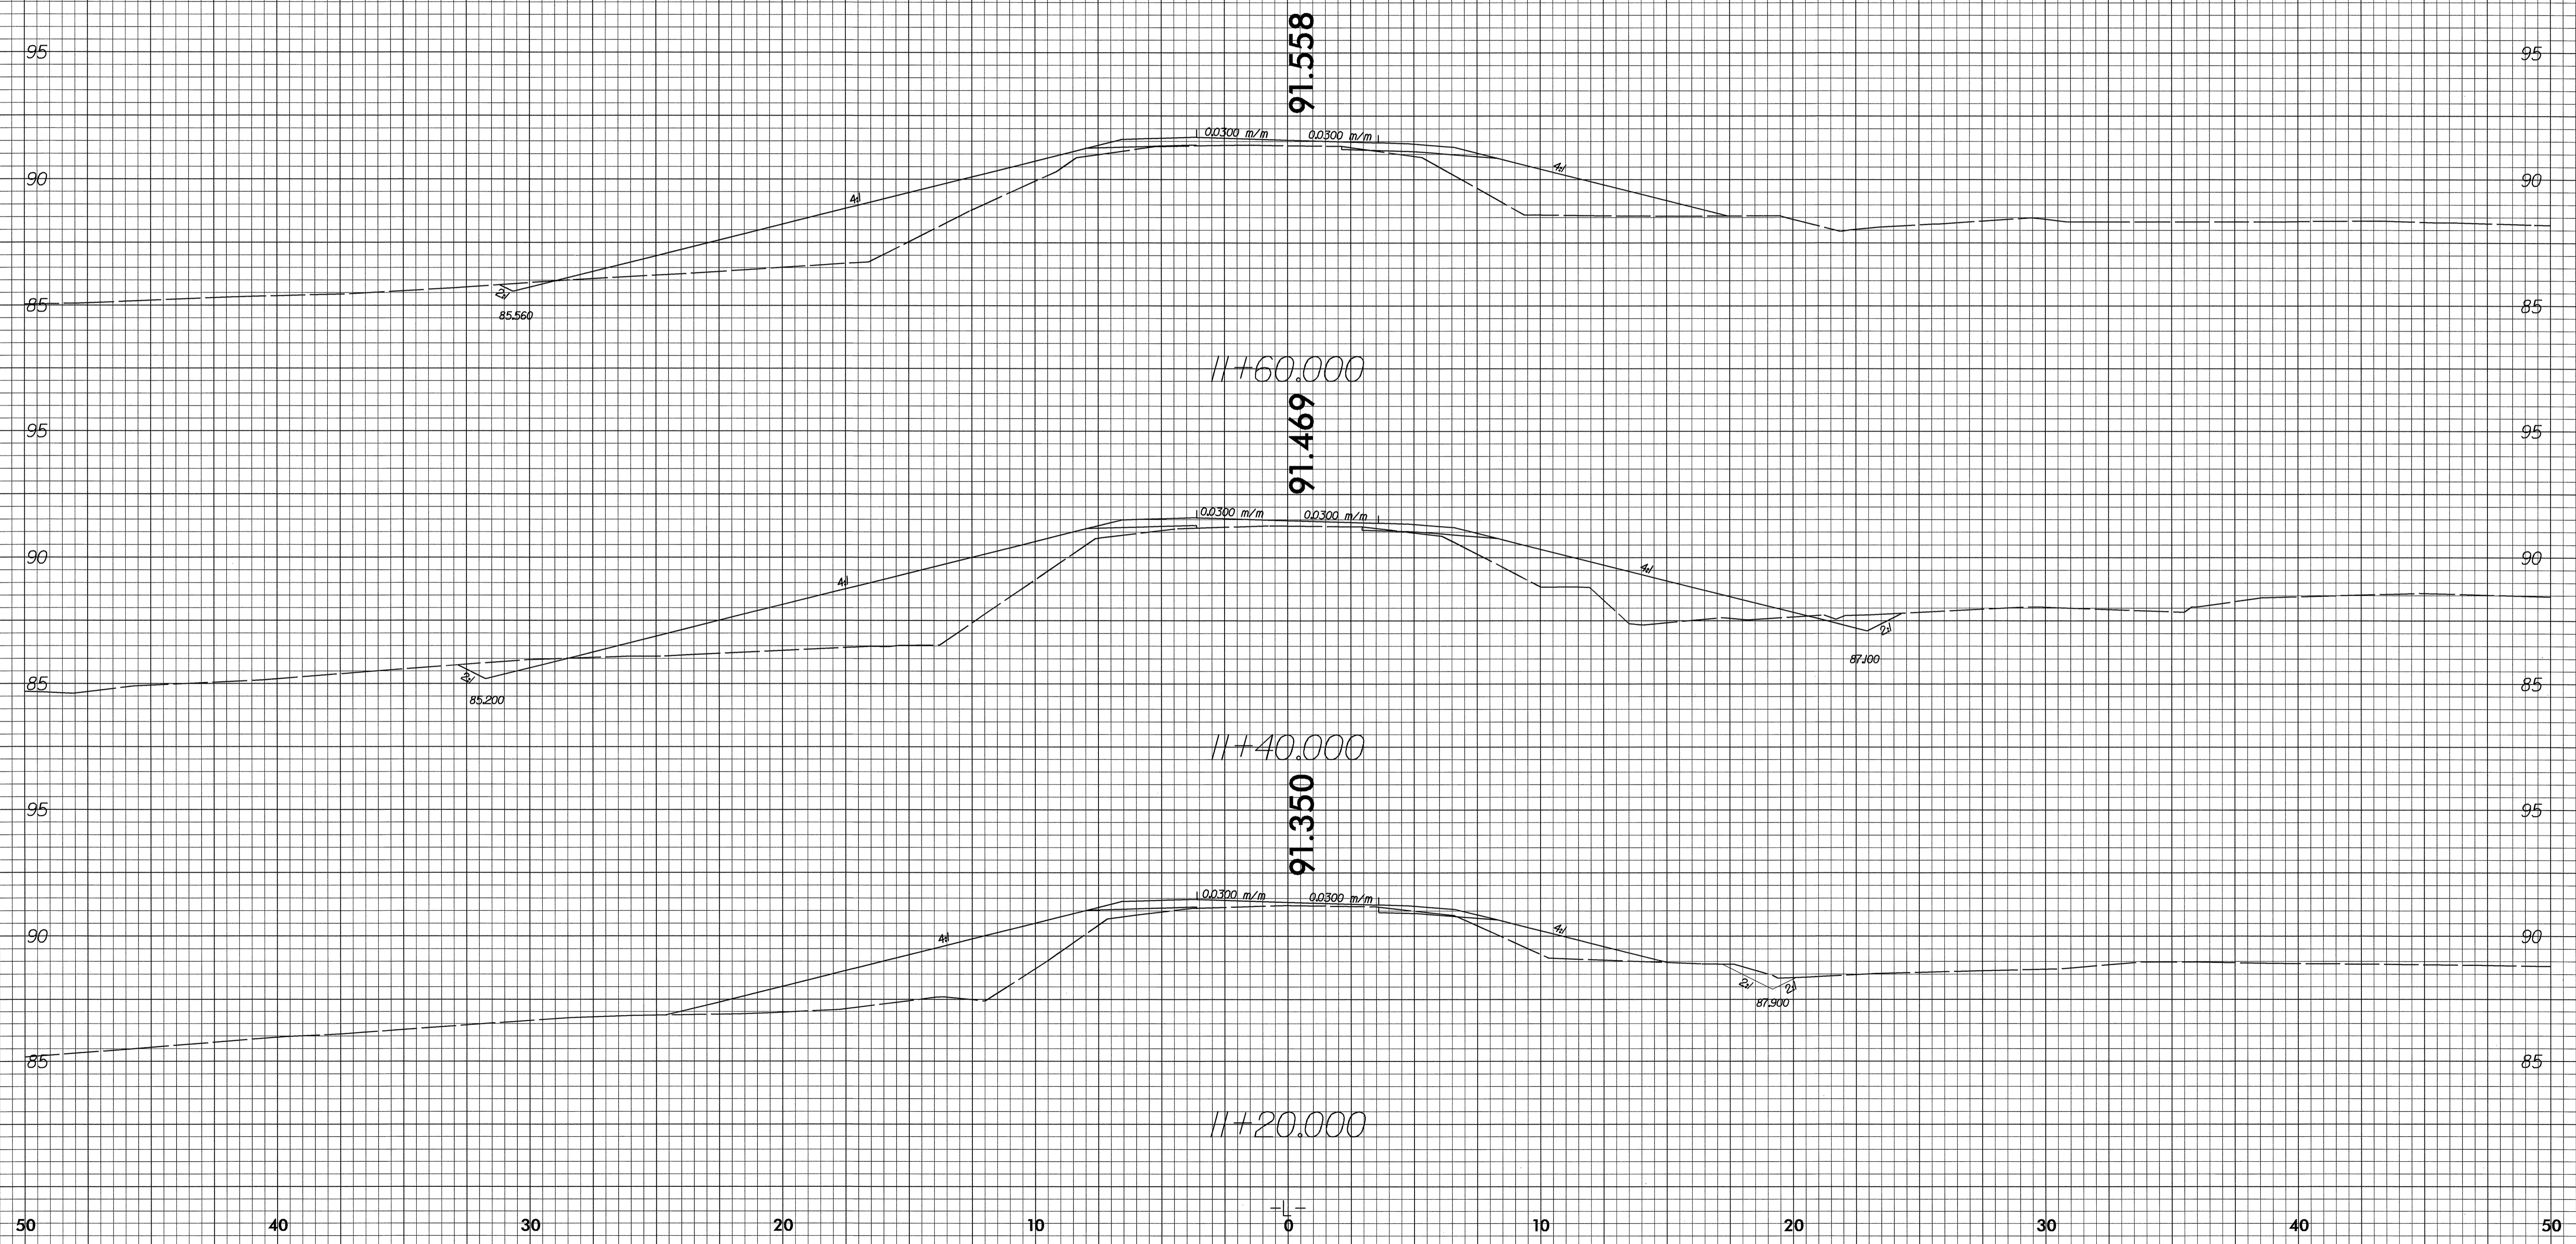

28-MAY-2004 08:04
DK:Eason AT RD214494