


# SECTION THROUGH B2

PROJECT 8.1711401 (B-4010)  
COUNTY ASHE  
SHEET OF

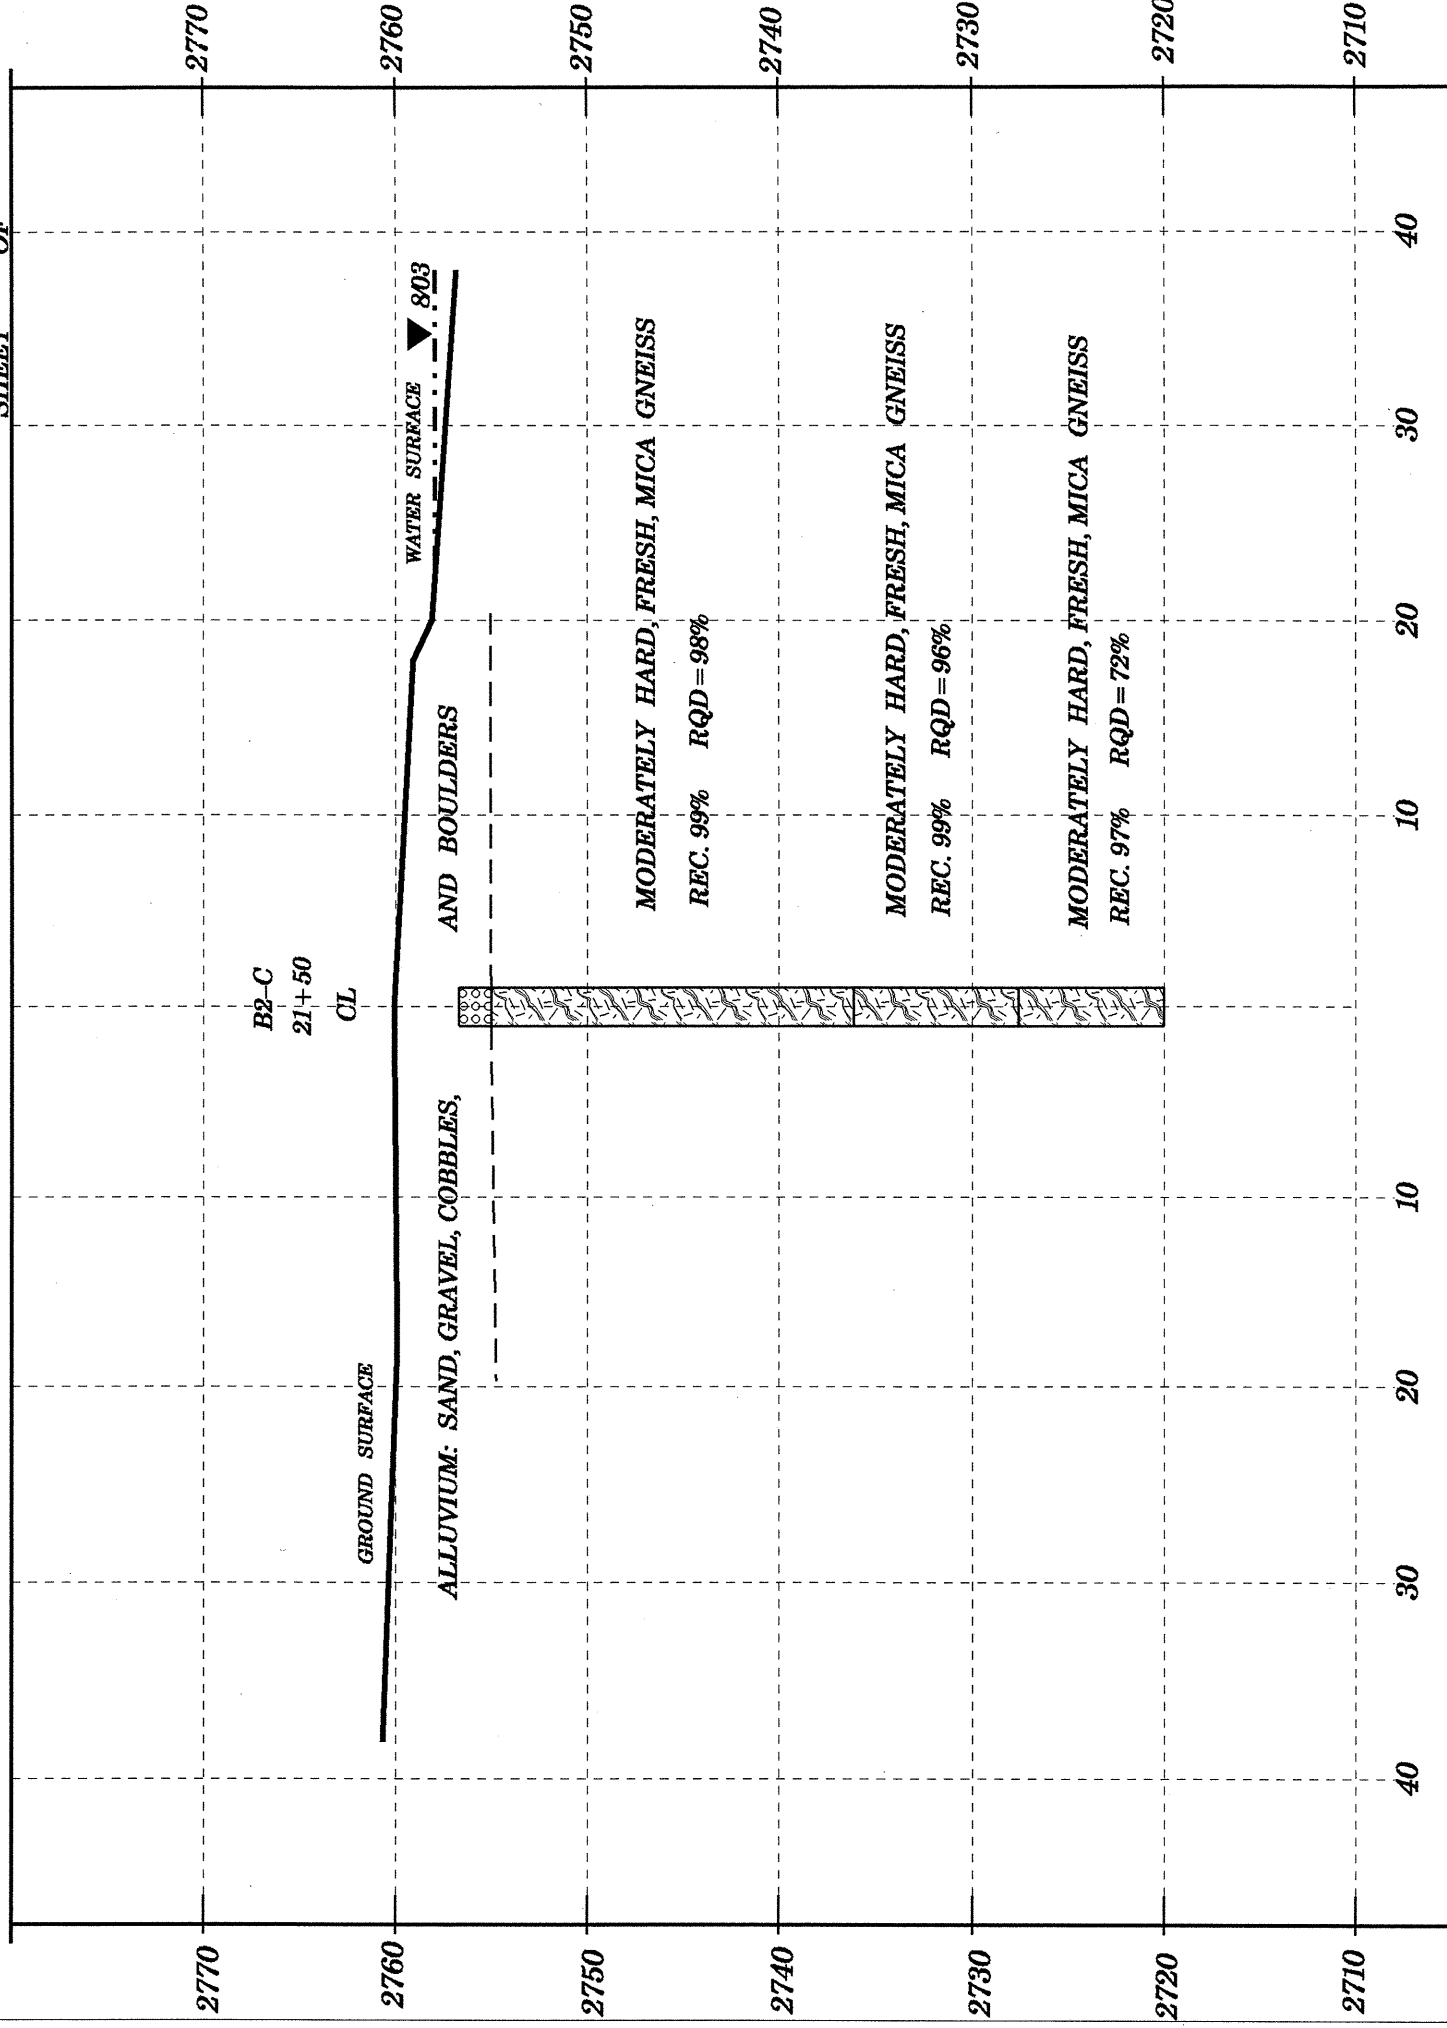

# SECTION THROUGH EB2

PROJECT 8.1711401 (B-4010)  
COUNTY ASHE

