


PLAN OF APPROACH SLAB @ END BENT #1

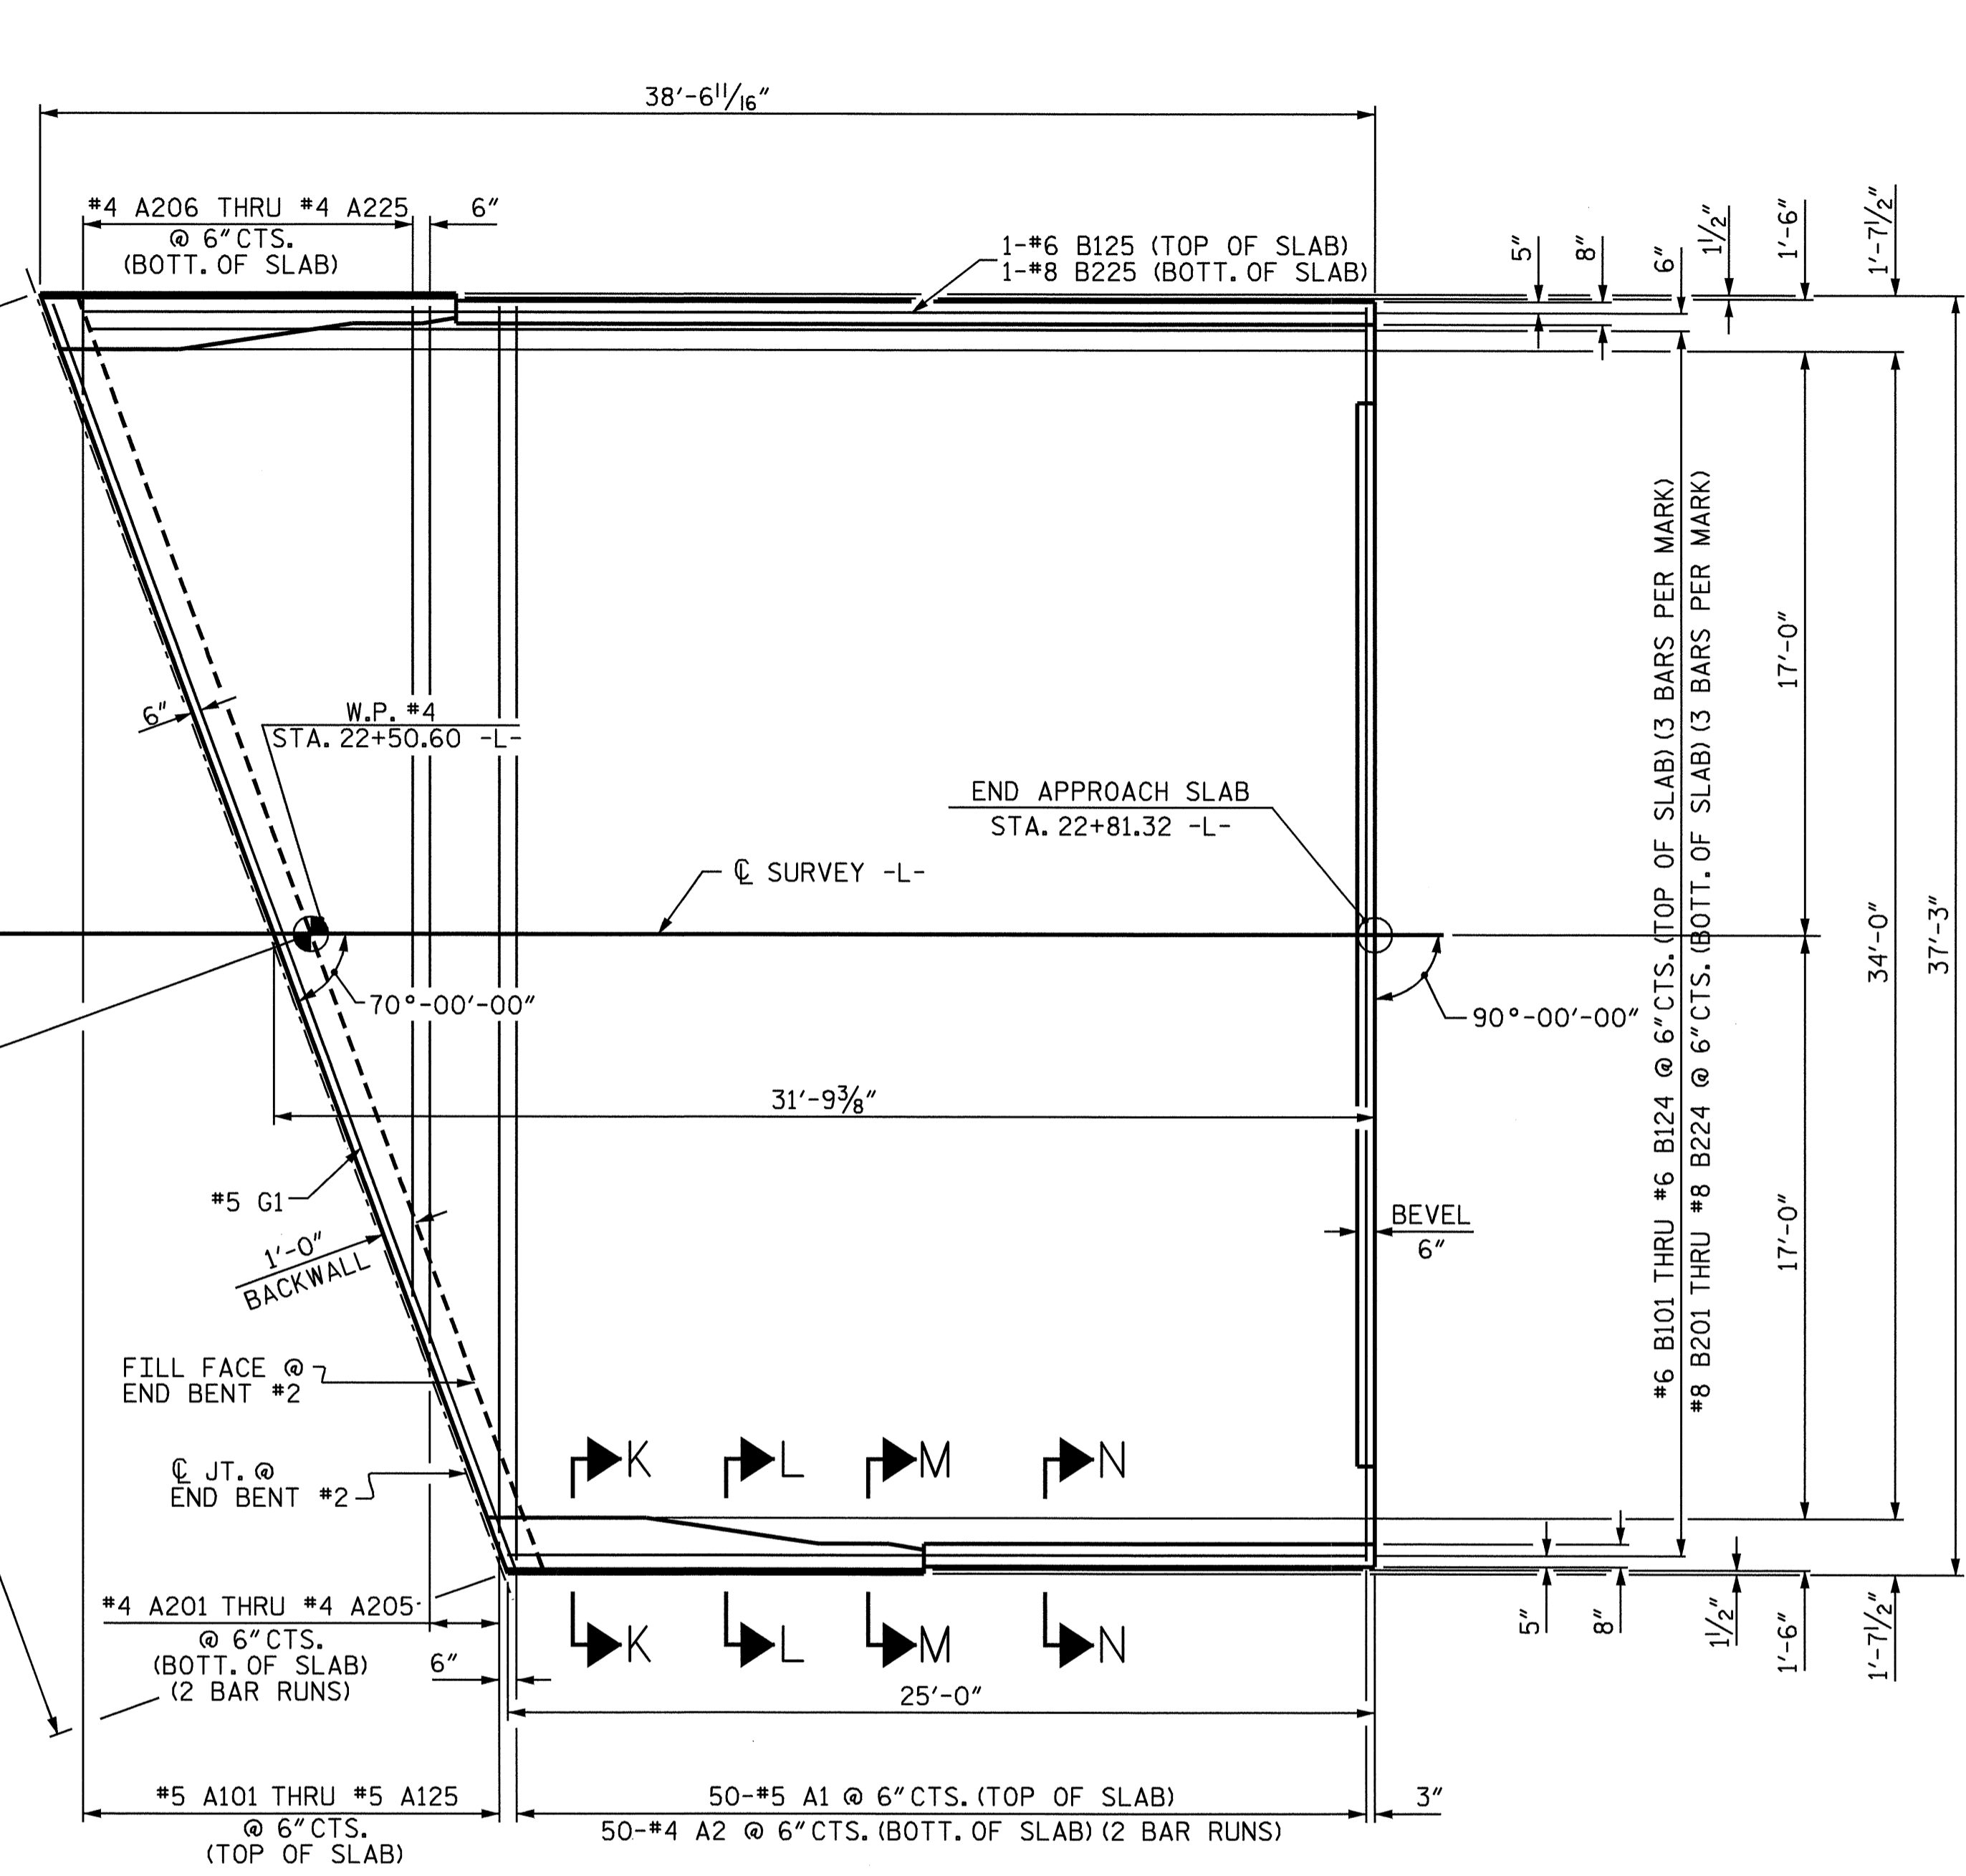


PLAN OF APPROACH SLAB @ END BENT #2

PROJECT NO. B-4010
 ASHE COUNTY
 STATION: 20+93.60 -L-

SHEET 1 OF 4

STATE OF NORTH CAROLINA
 DEPARTMENT OF TRANSPORTATION
 RALEIGH

BRIDGE APPROACH SLAB
 WITH BARRIER RAIL

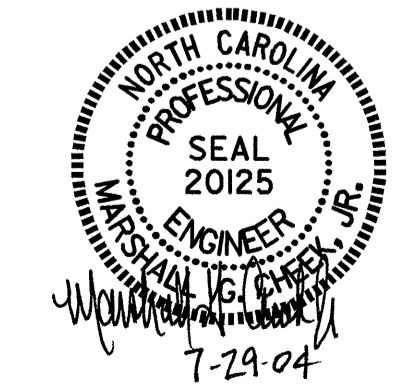

DRAWN BY: CR LEWIS DATE: 04/04
 CHECKED BY: L.L. MURPHY DATE: 04/04

25-JUN-2004 13:39
 W:\sdquady\b4010\clewis\MICROS2\B-4010AS.dgn
 clewis

REVISIONS						SHEET NO.
NO.	BY:	DATE:	NO.	BY:	DATE:	S-34
1			3			TOTAL SHEETS
2			4			37