


FRAMING PLAN

* THESE INTERMEDIATE STIFFENERS ALSO ACT AS CONNECTOR PLATES FOR THE INTERMEDIATE DIAPHRAGMS (D3), SEE "INTERMEDIATE STIFFENER & CONNECTOR PLATE" DETAIL SHEET 2 OF 3.

PROJECT NO. B-4010
ASHE COUNTY
 STATION: 20+93.60-L-

STATE OF NORTH CAROLINA
 DEPARTMENT OF TRANSPORTATION
 RALEIGH

SUPERSTRUCTURE FRAMING PLAN

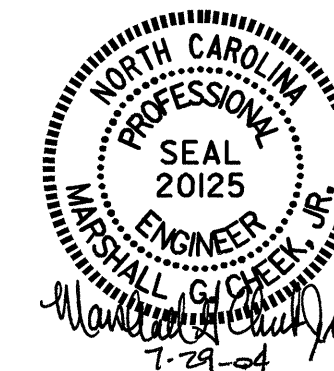

DRAWN BY : L.L. MURPHY DATE : 02-04
 CHECKED BY : D. HODGE DATE : 05-04

25-JUN-2004 11:50
 w:\sdquady\b4010\lmurphy\Microstation\B4010.sd_FP_01.dgn
 lmurphy

REVISIONS						SHEET NO.	
NO.	BY:	DATE:	NO.	BY:	DATE:	S-12	
1			3			TOTAL SHEETS	
2			4			37	

NC006