

TRANSVERSE CONSTRUCTION JOINT DETAIL


NOTE: REINFORCING STEEL IN SLAB NOT SHOWN.
LONGITUDINAL REINFORCING STEEL SHALL BE CONTINUOUS THRU JOINT

PLAN OF SPAN B

* TRANSVERSE CONSTRUCTION JOINT IS PARALLEL TO BENT #2 CONTROL LINE.
FOR REINFORCING STEEL IN BARRIER RAIL, SEE "CONCRETE BARRIER RAIL" SHEET.

PROJECT NO. B-4010
ASHE COUNTY
STATION: 20+93.60-L-

SHEET 2 OF 3

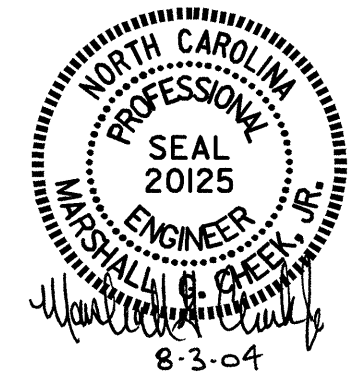

STATE OF NORTH CAROLINA
DEPARTMENT OF TRANSPORTATION
RALEIGH

SUPERSTRUCTURE
PLAN OF SPAN B

DRAWN BY: L.L. MURPHY DATE: 12/03
CHECKED BY: D. HODGE DATE: 05-04

REVISIONS						SHEET NO. S-10
NO.	BY:	DATE:	NO.	BY:	DATE:	
1			3			TOTAL SHEETS 37
2			4			