



8.23.14

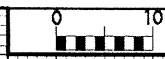

PROJ. REFERENCE NO. B-4010 SHEET NO. 19 OF 26

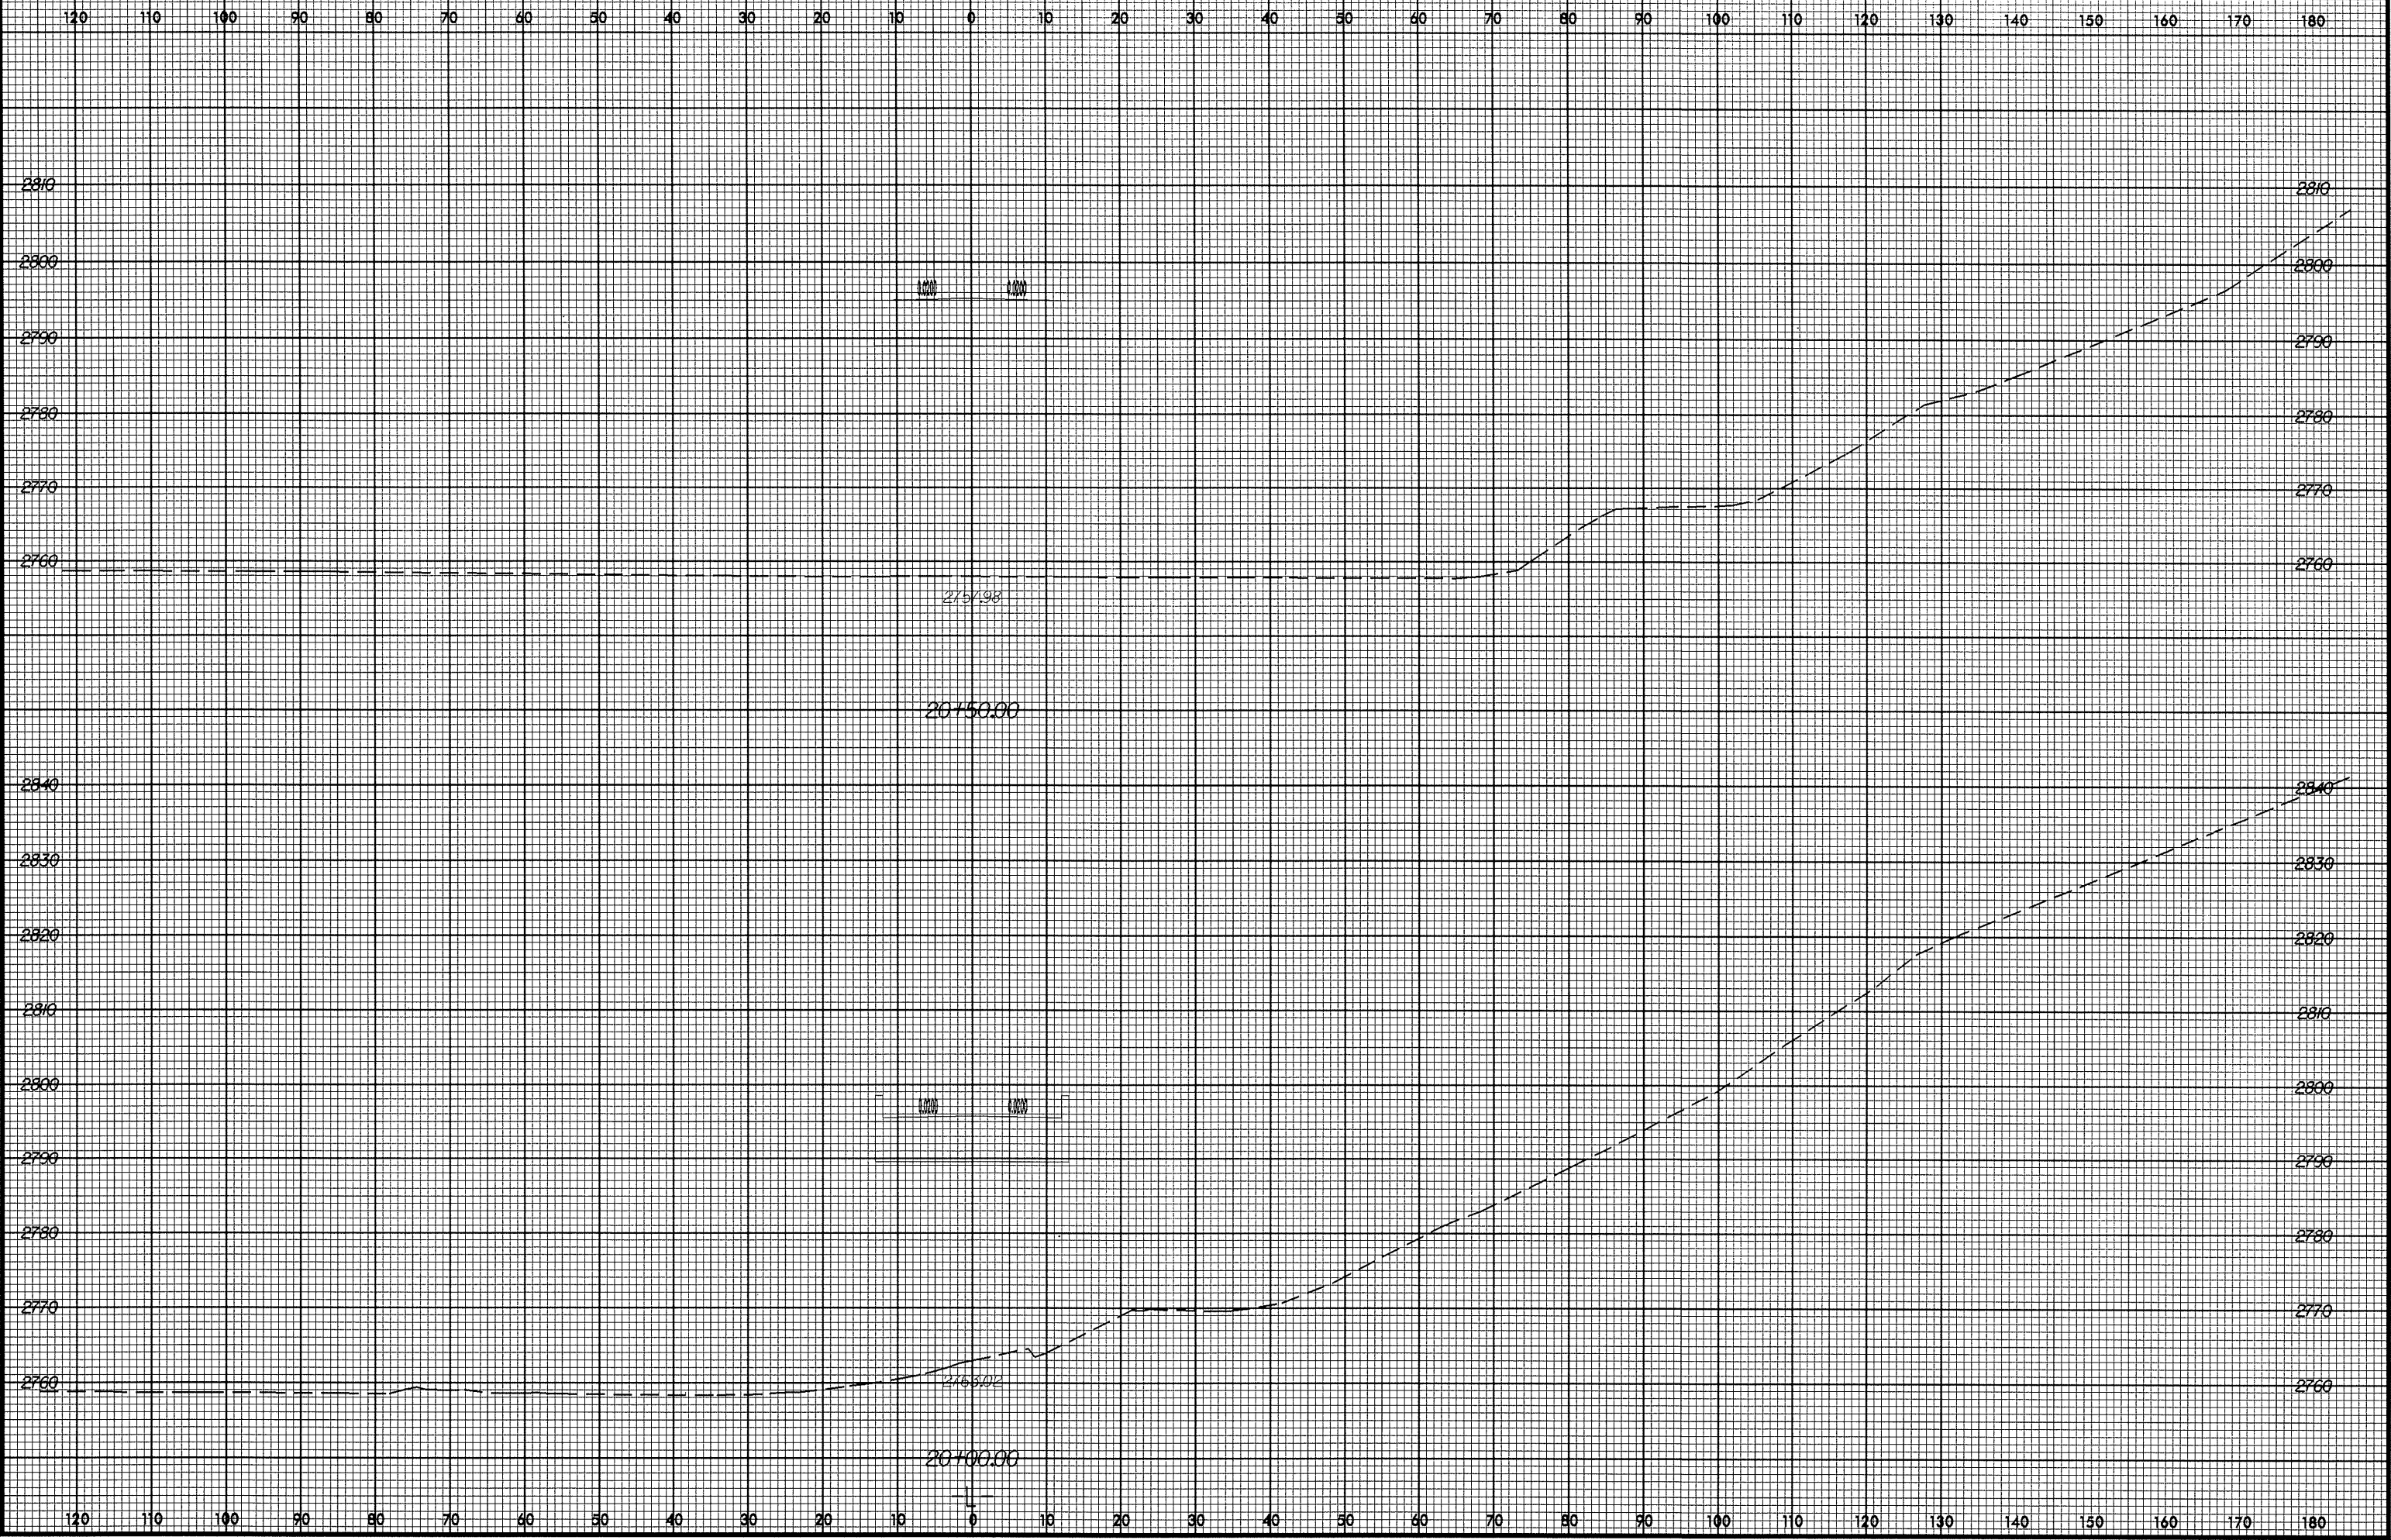

SYTIME.COM