



8/23/95

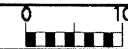

PROJ. REFERENCE NO.
B-4010

SHEET NO.
17 OF 26

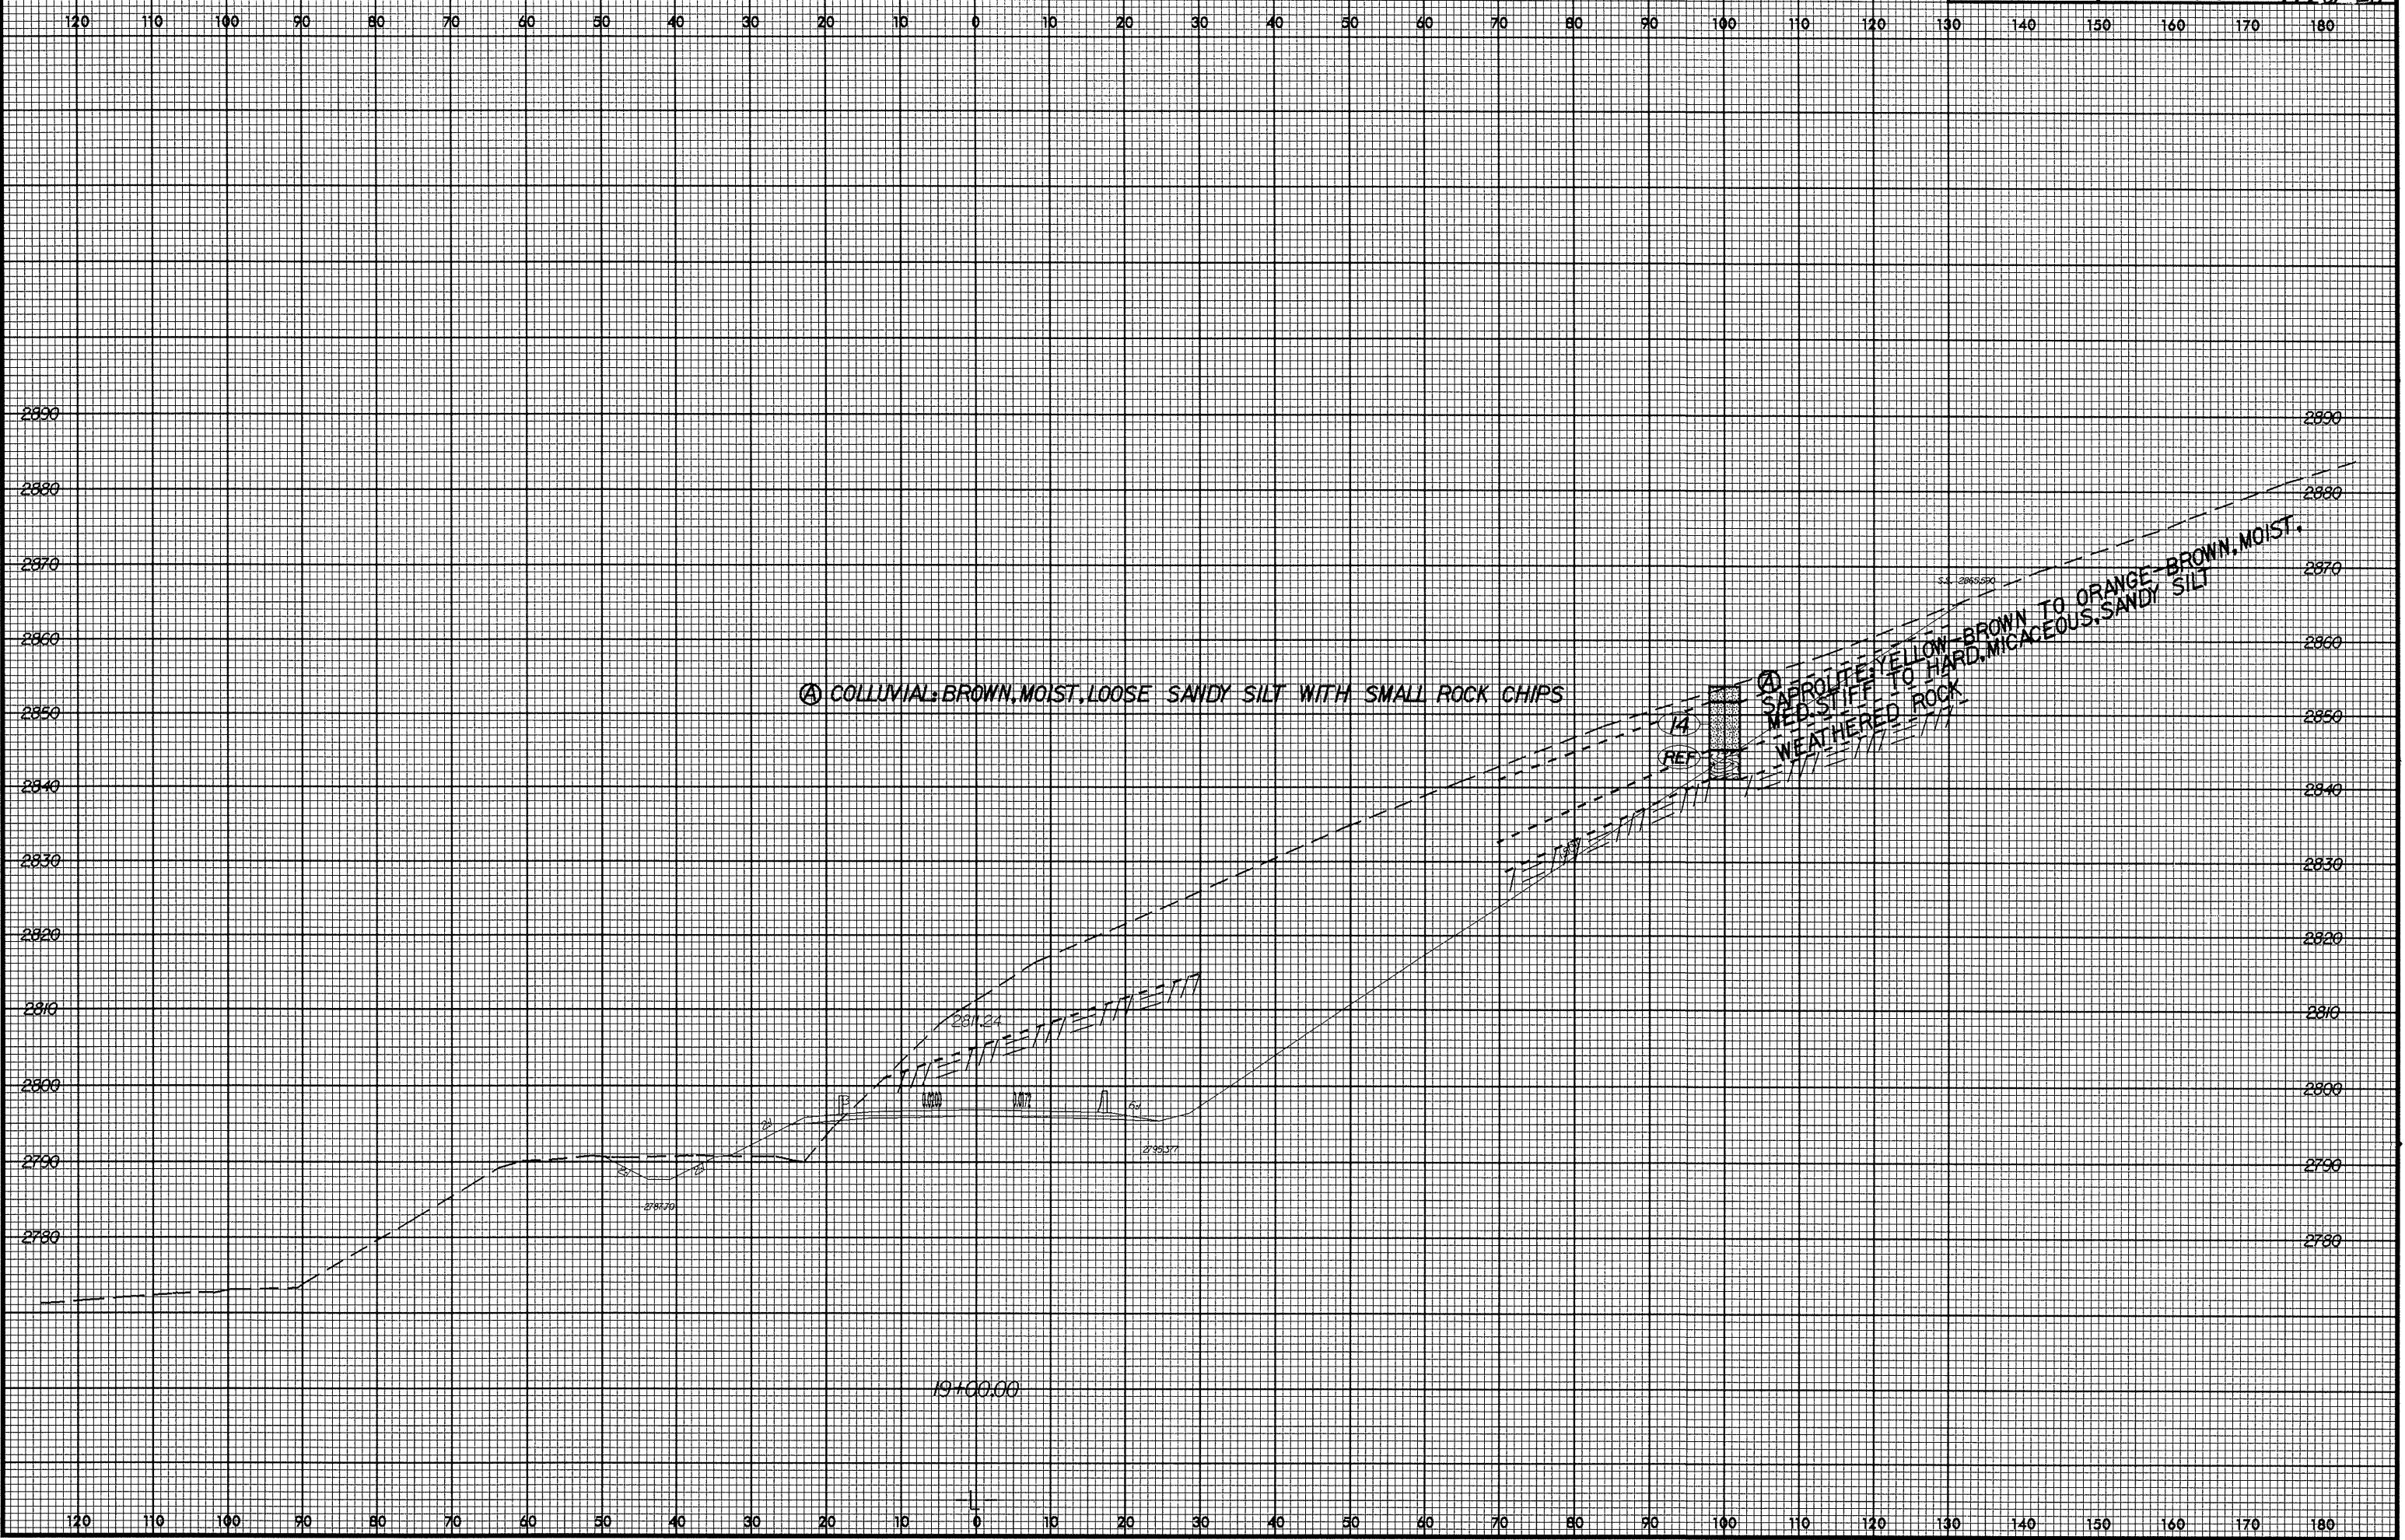

\$\$\$\$\$ VCS TIME \$\$\$
\$\$\$\$\$ DRAWN BY \$\$\$
\$\$\$\$\$ CHECKED BY \$\$\$
\$\$\$\$\$ DATE \$\$\$