
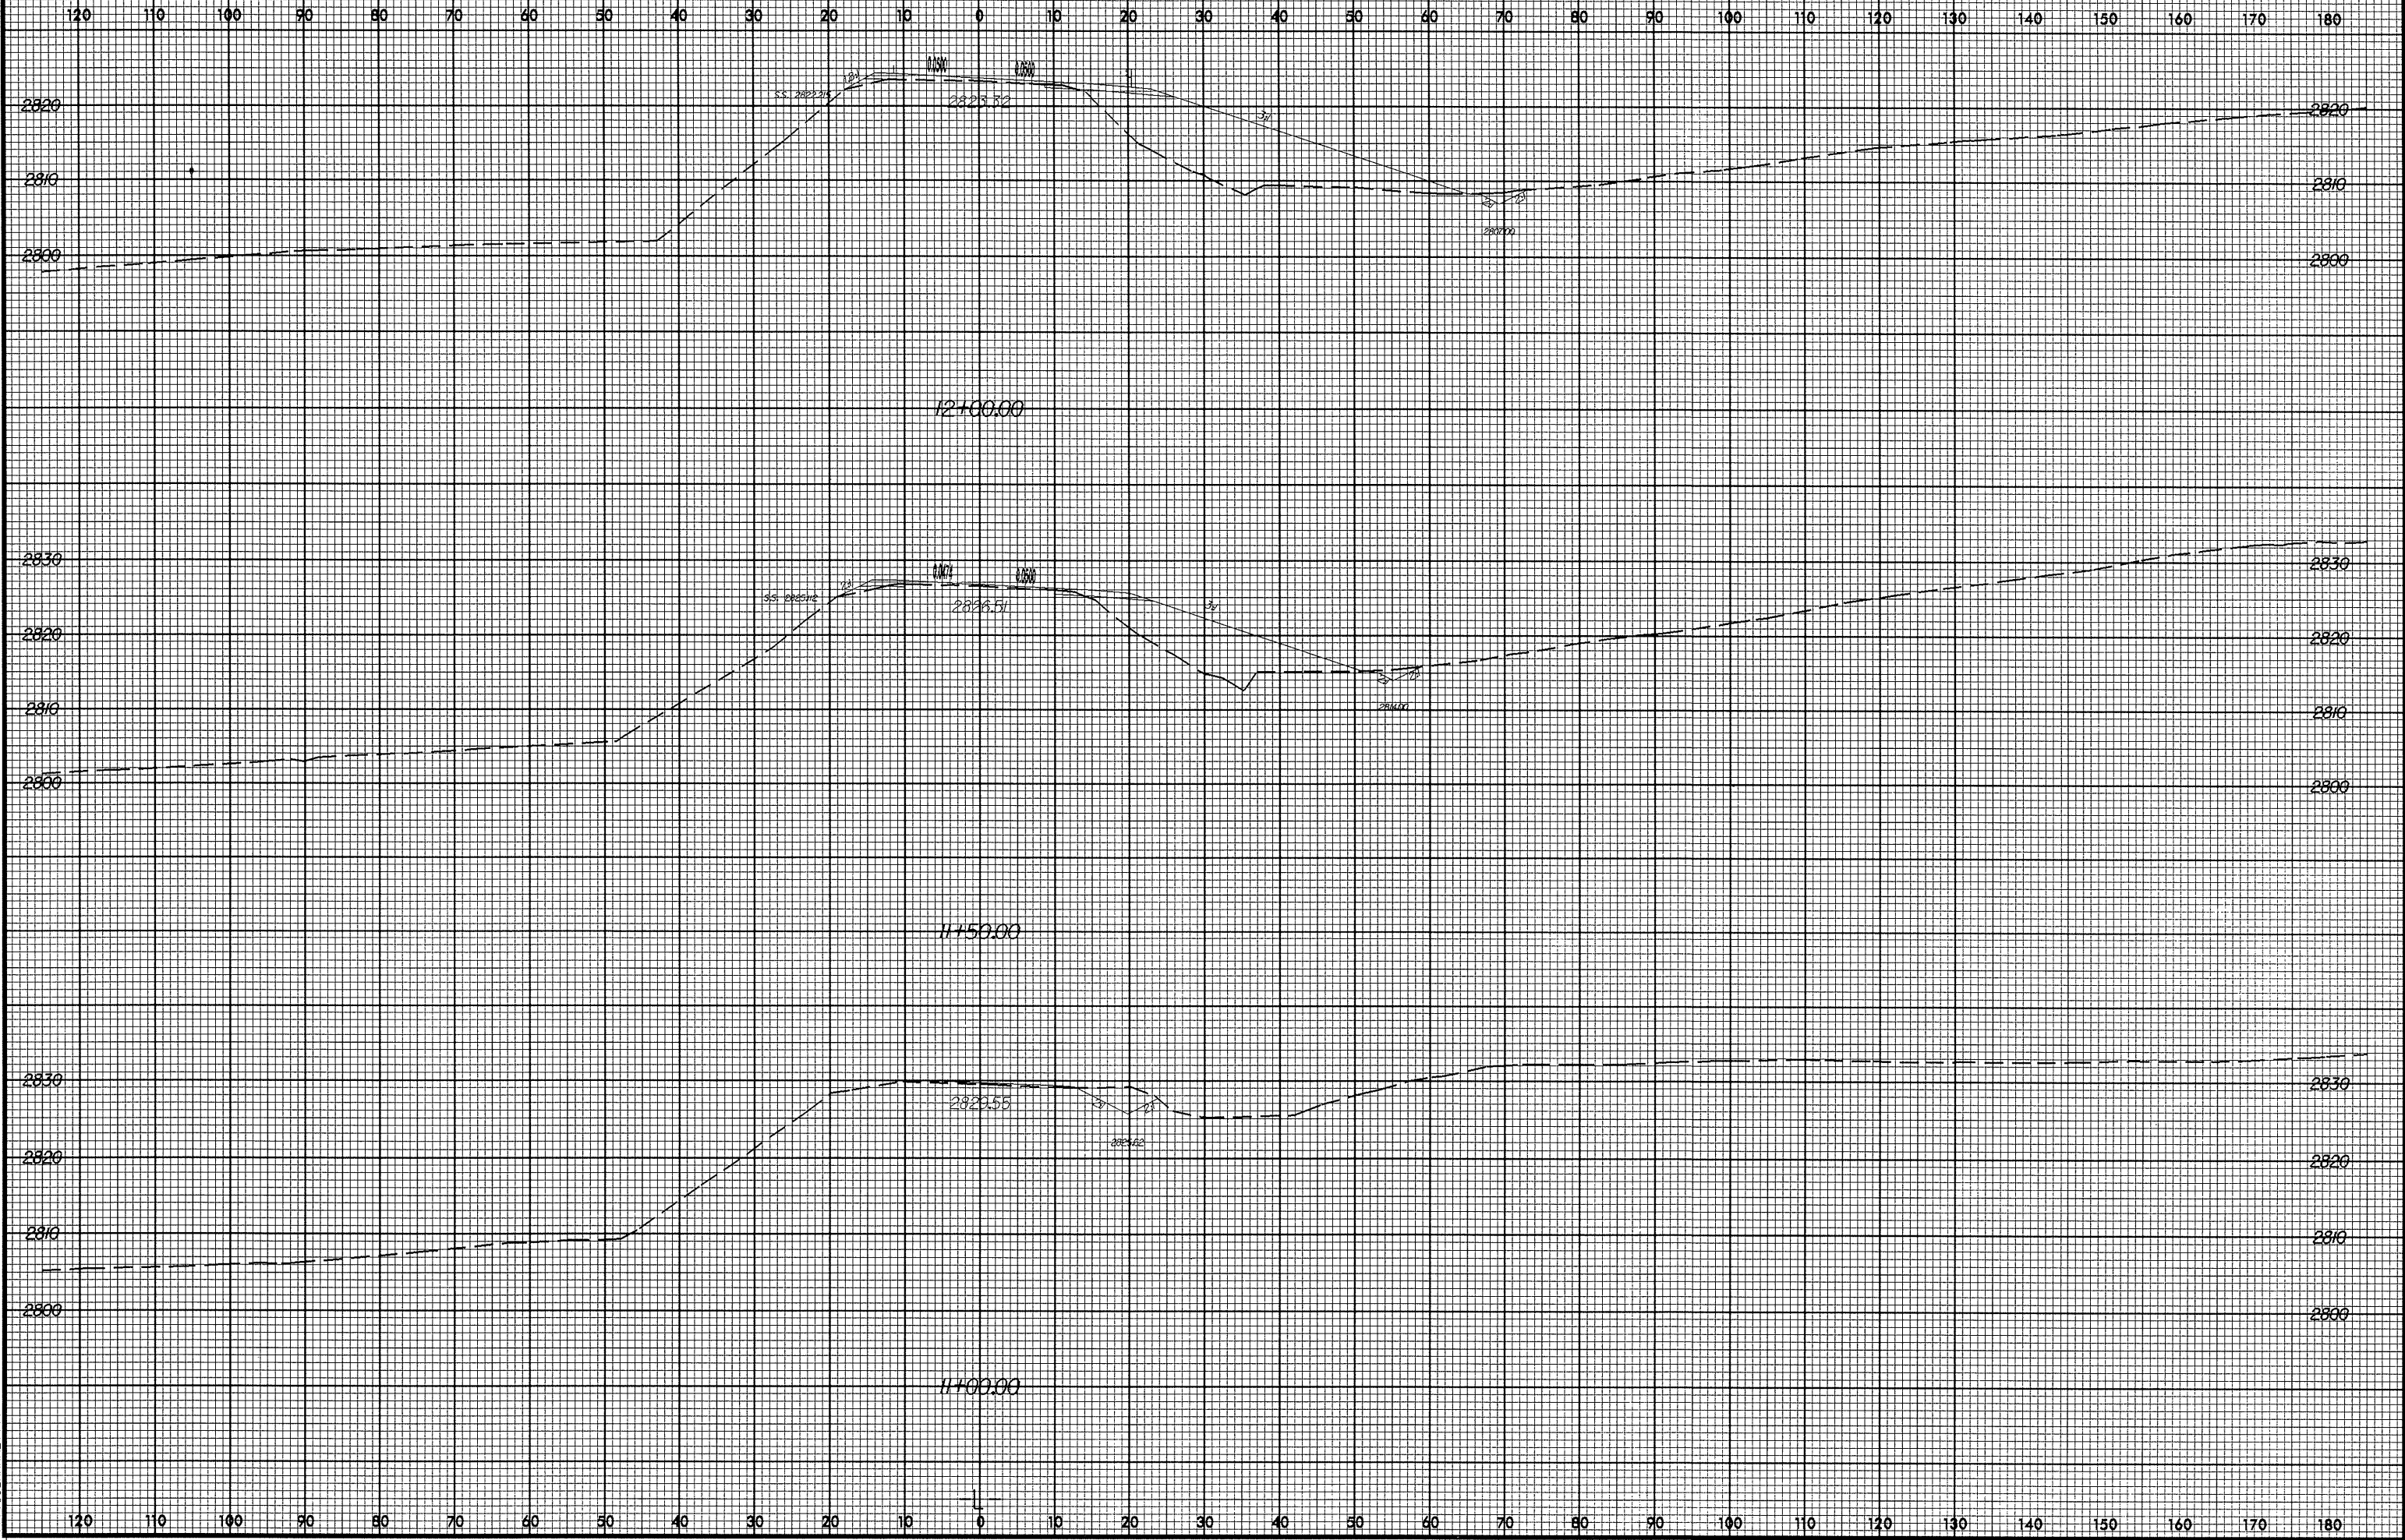


8/23/99

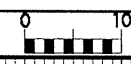

UNIVERSITY OF CALIFORNIA SURVEYING